



8/23/99

260 250 240 230 220 210 200 190 180 170 160 150 140 130 120 110 100 90 80 70 60 50 40 30 20 10

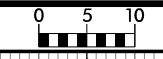

PROJ. REFERENCE NO.
R-2233BB

SHEET NO.
X-65

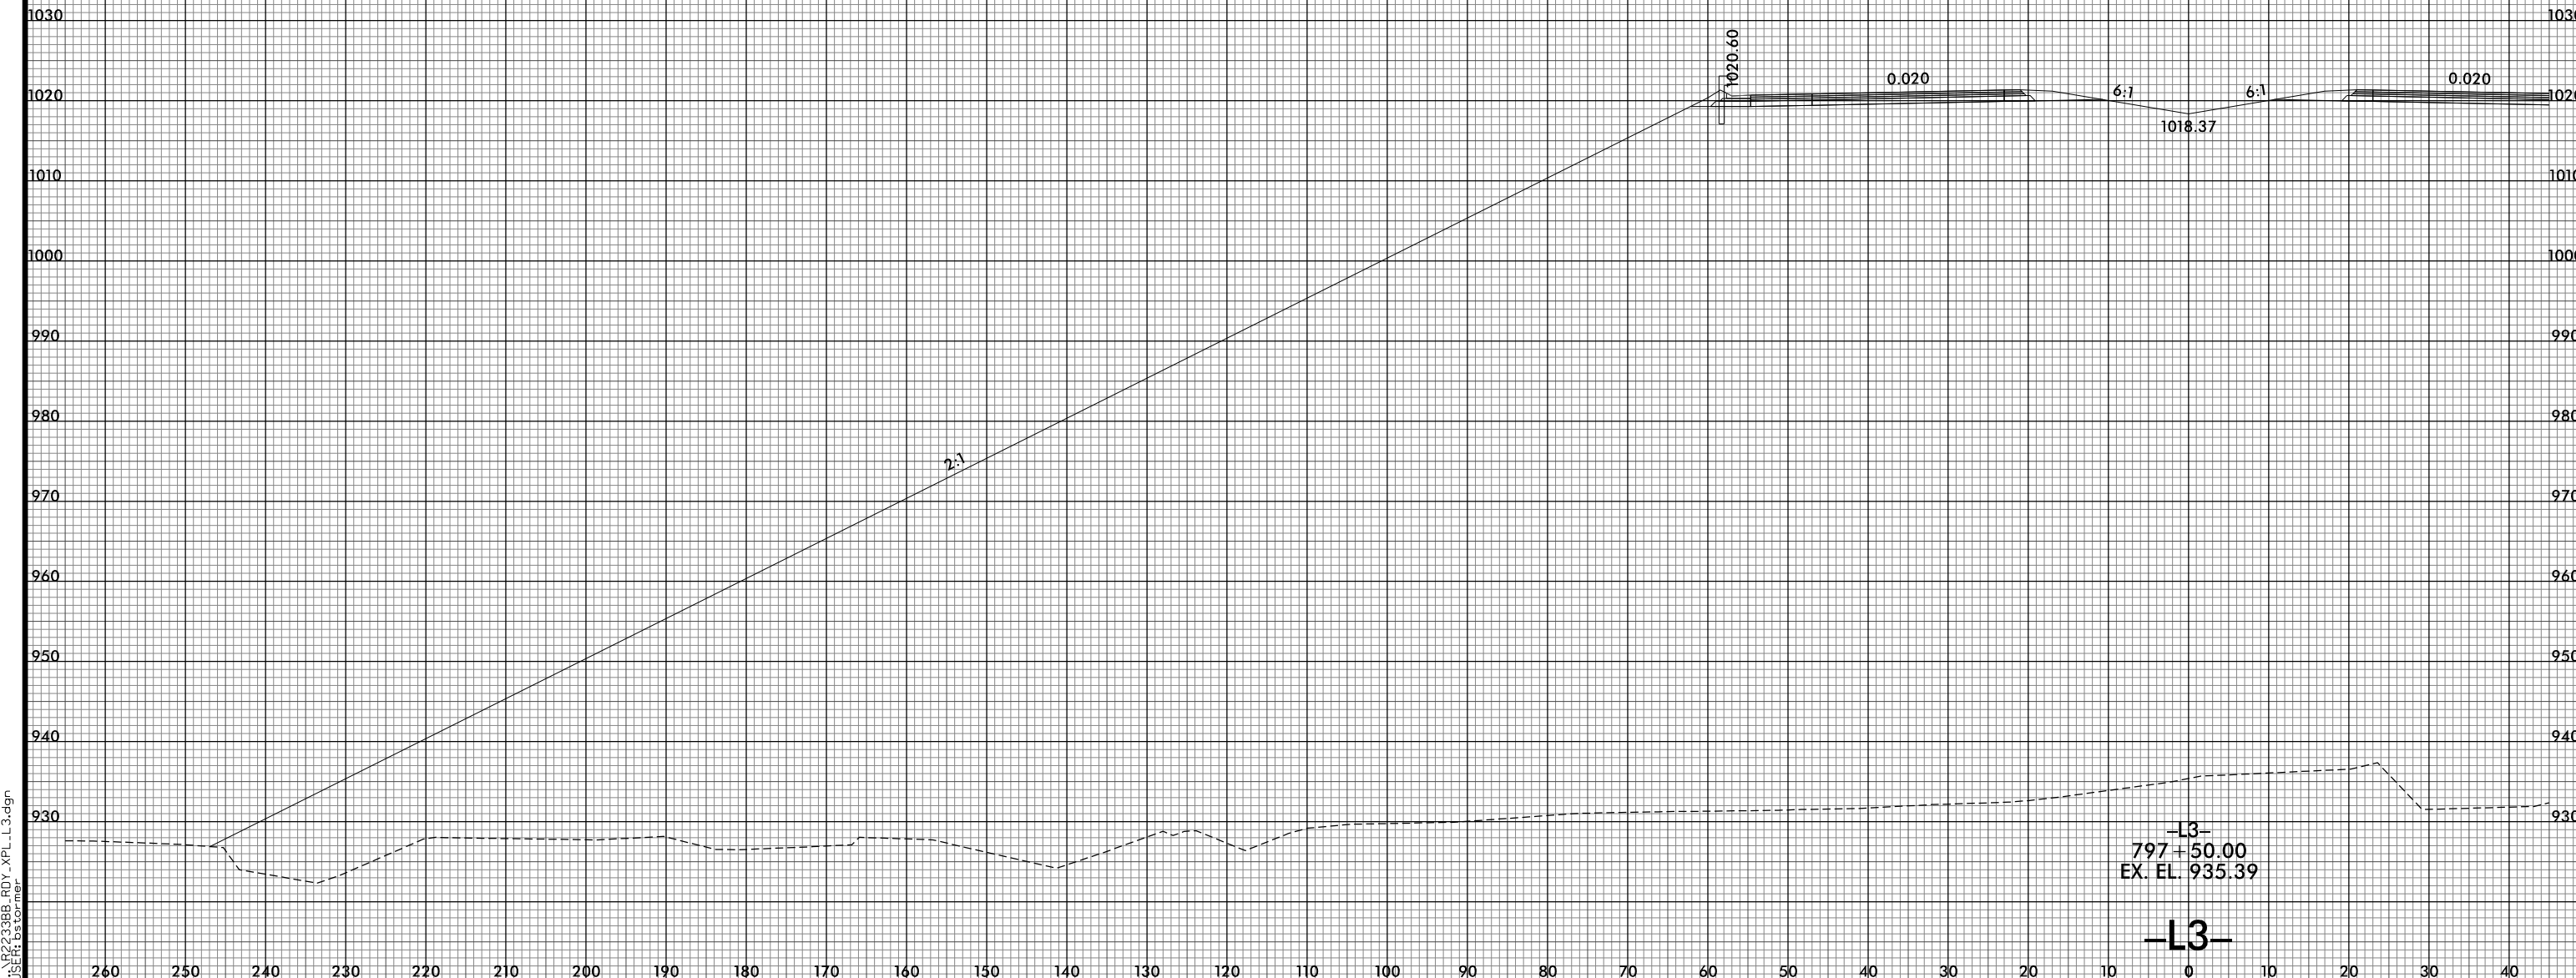

-L3-
797+50.00
EX. EL. 935.39

-L3-

8/10/2021 12:49:54 PM
I:\R-2233BB.RDY_XPL_L3.dgn
USER: btorner

260 250 240 230 220 210 200 190 180 170 160 150 140 130 120 110 100 90 80 70 60 50 40 30 20 10 0 10 20 30 40