


8/23/99

0 5 10	PROJ. REFERENCE NO.	SHEET NO.
	R-2233BB	X-65A

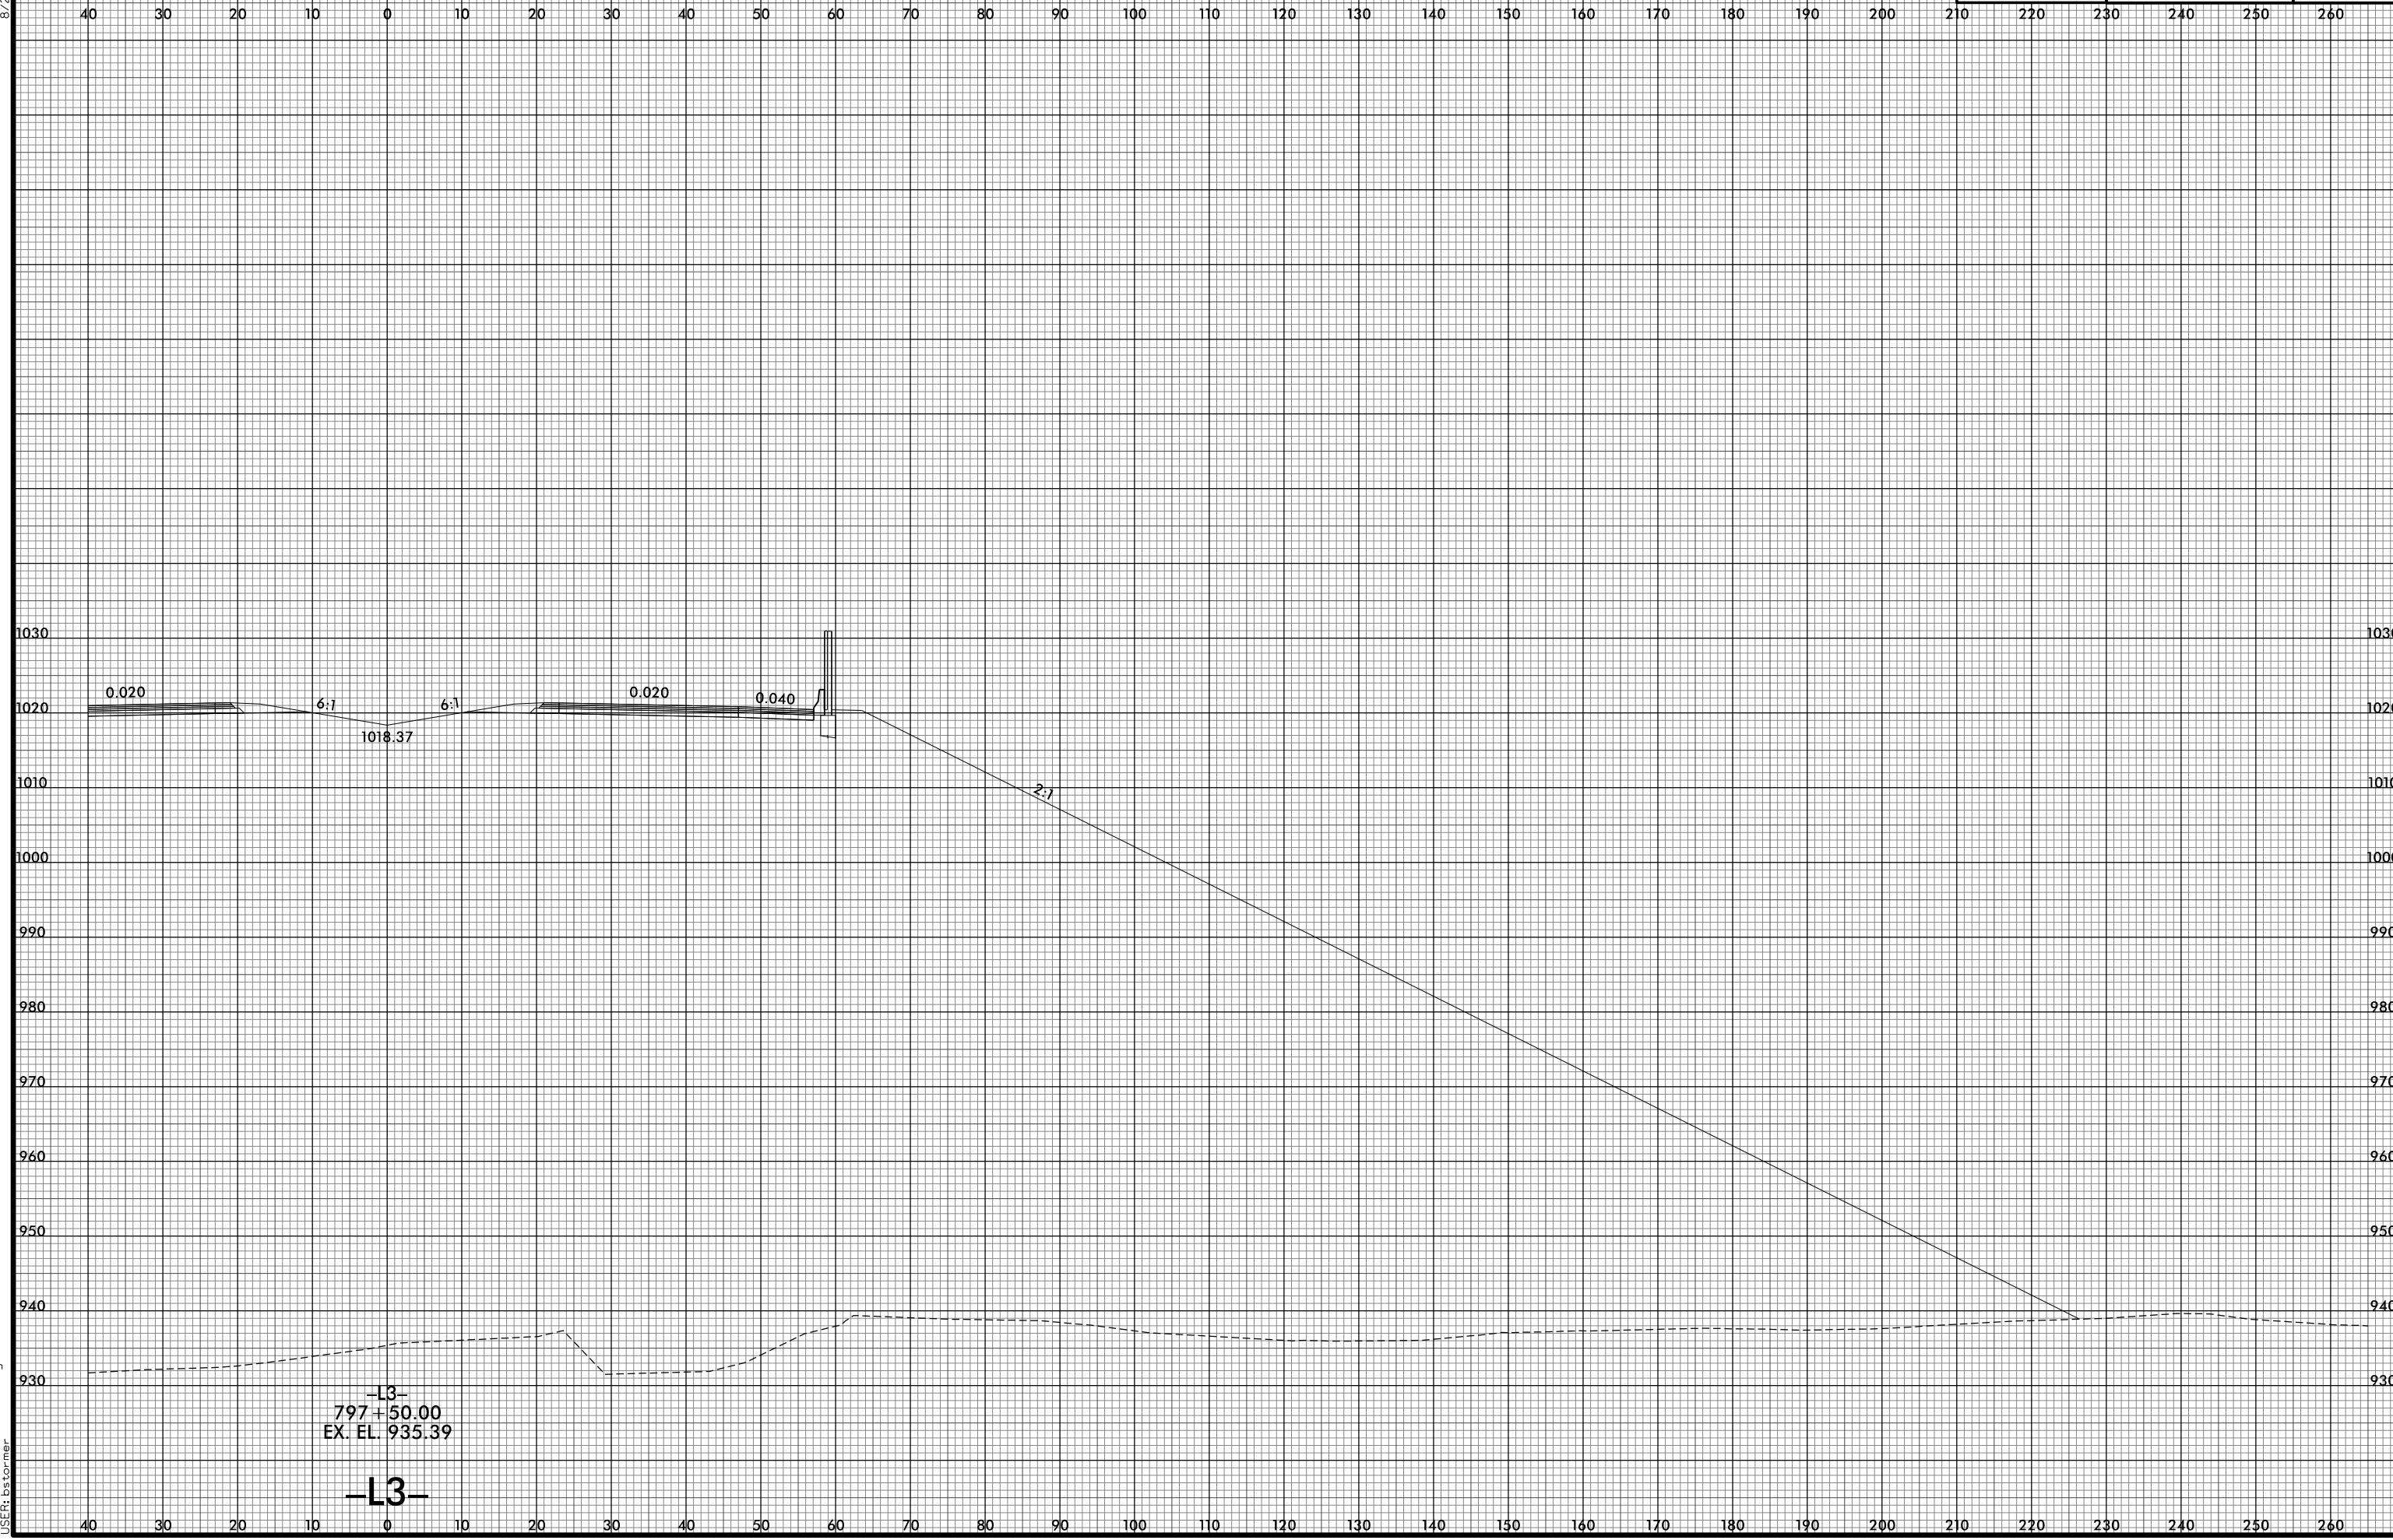

-L3-
 797+50.00
 EX. EL. 935.39

-L3-

8/10/2021 12:49:56 PM
 I:\R2233BB.RDY_XPL_L3.dgn
 USER: ds forner