

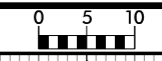
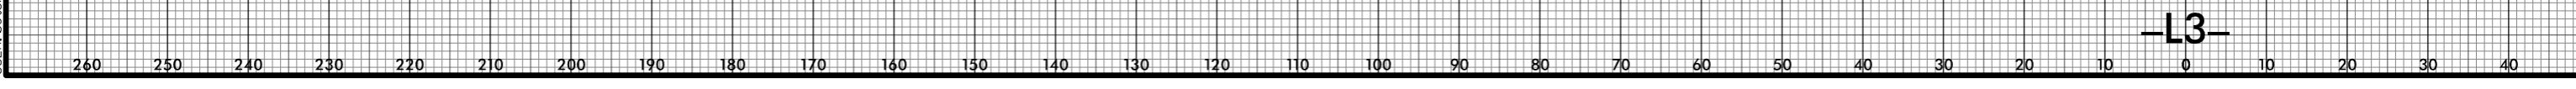


8/23/99

260 250 240 230 220 210 200 190 180 170 160 150 140 130 120 110 100 90 80 70 60 50 40 30 20 10 0 10 20 30 40

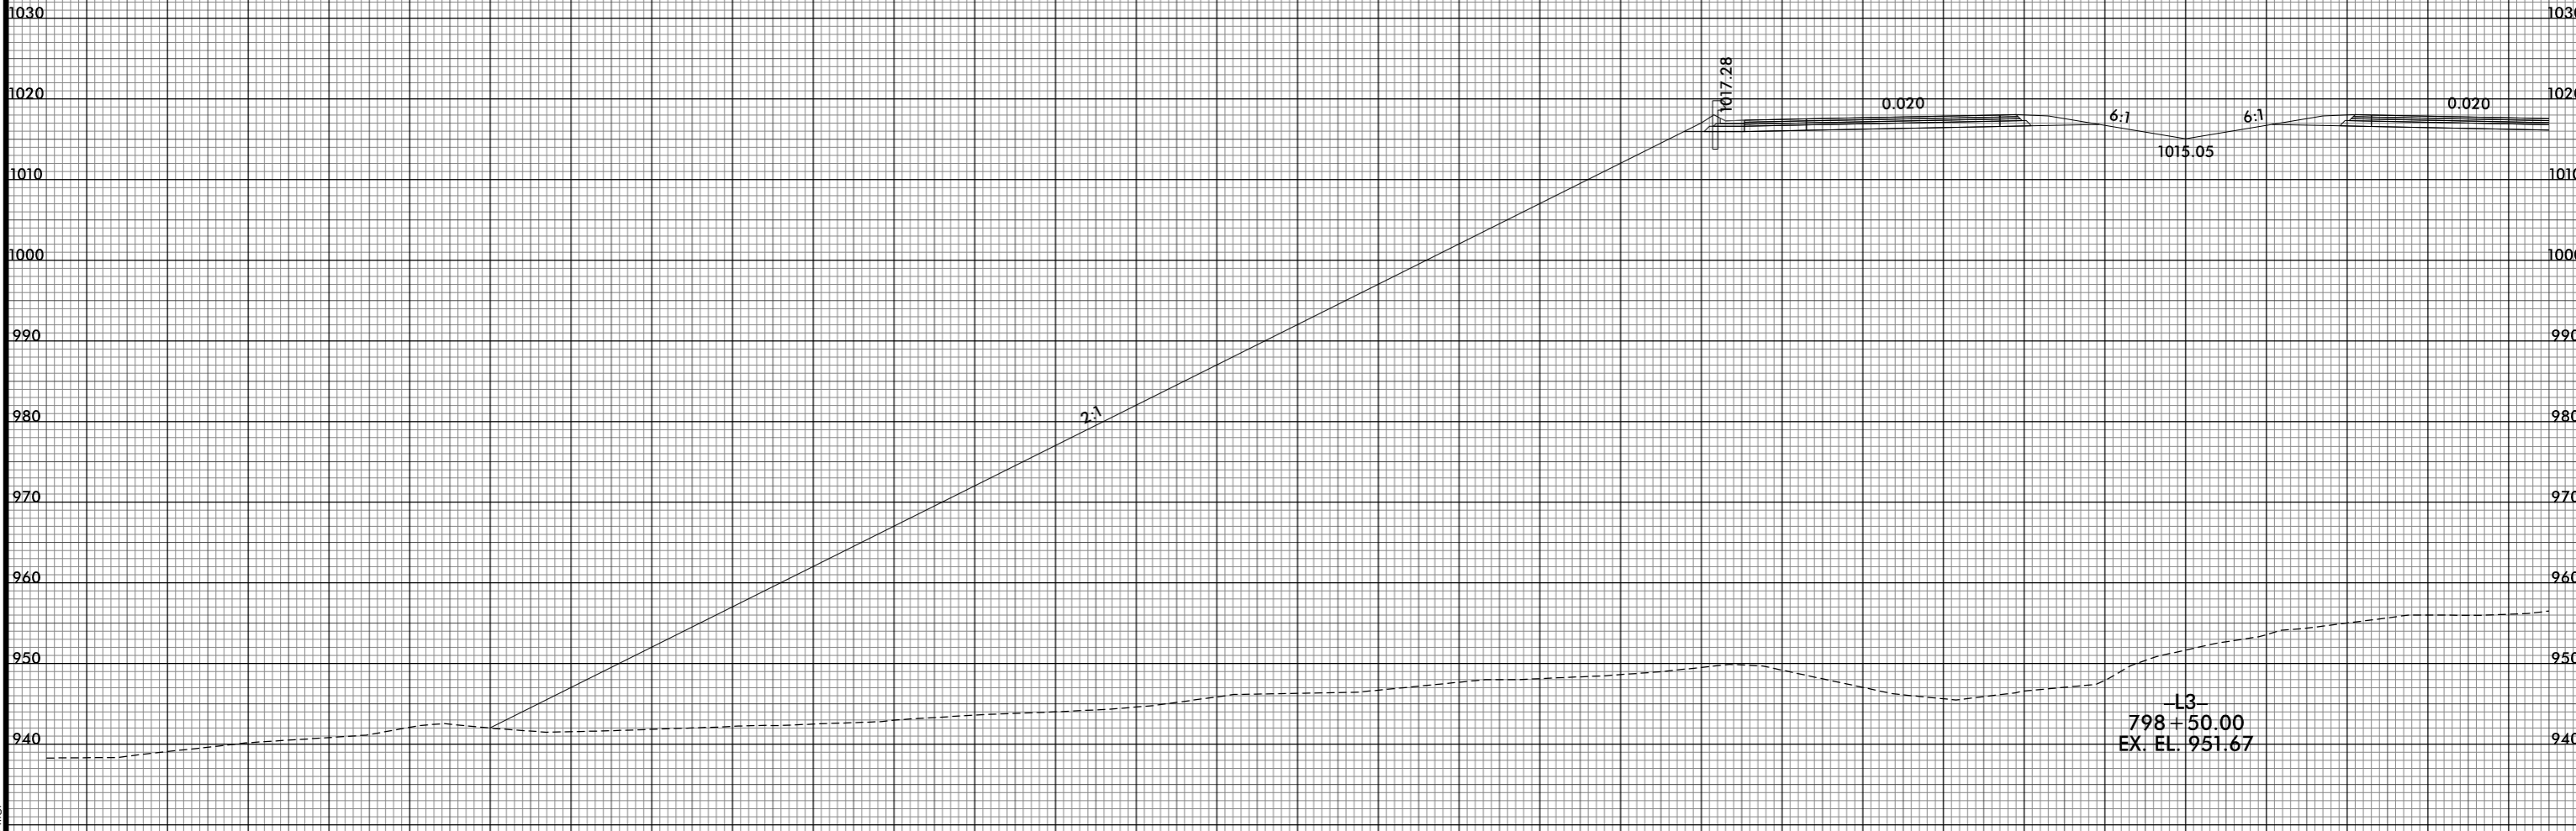

PROJ. REFERENCE NO.	SHEET NO.
R-2233BB	X-67

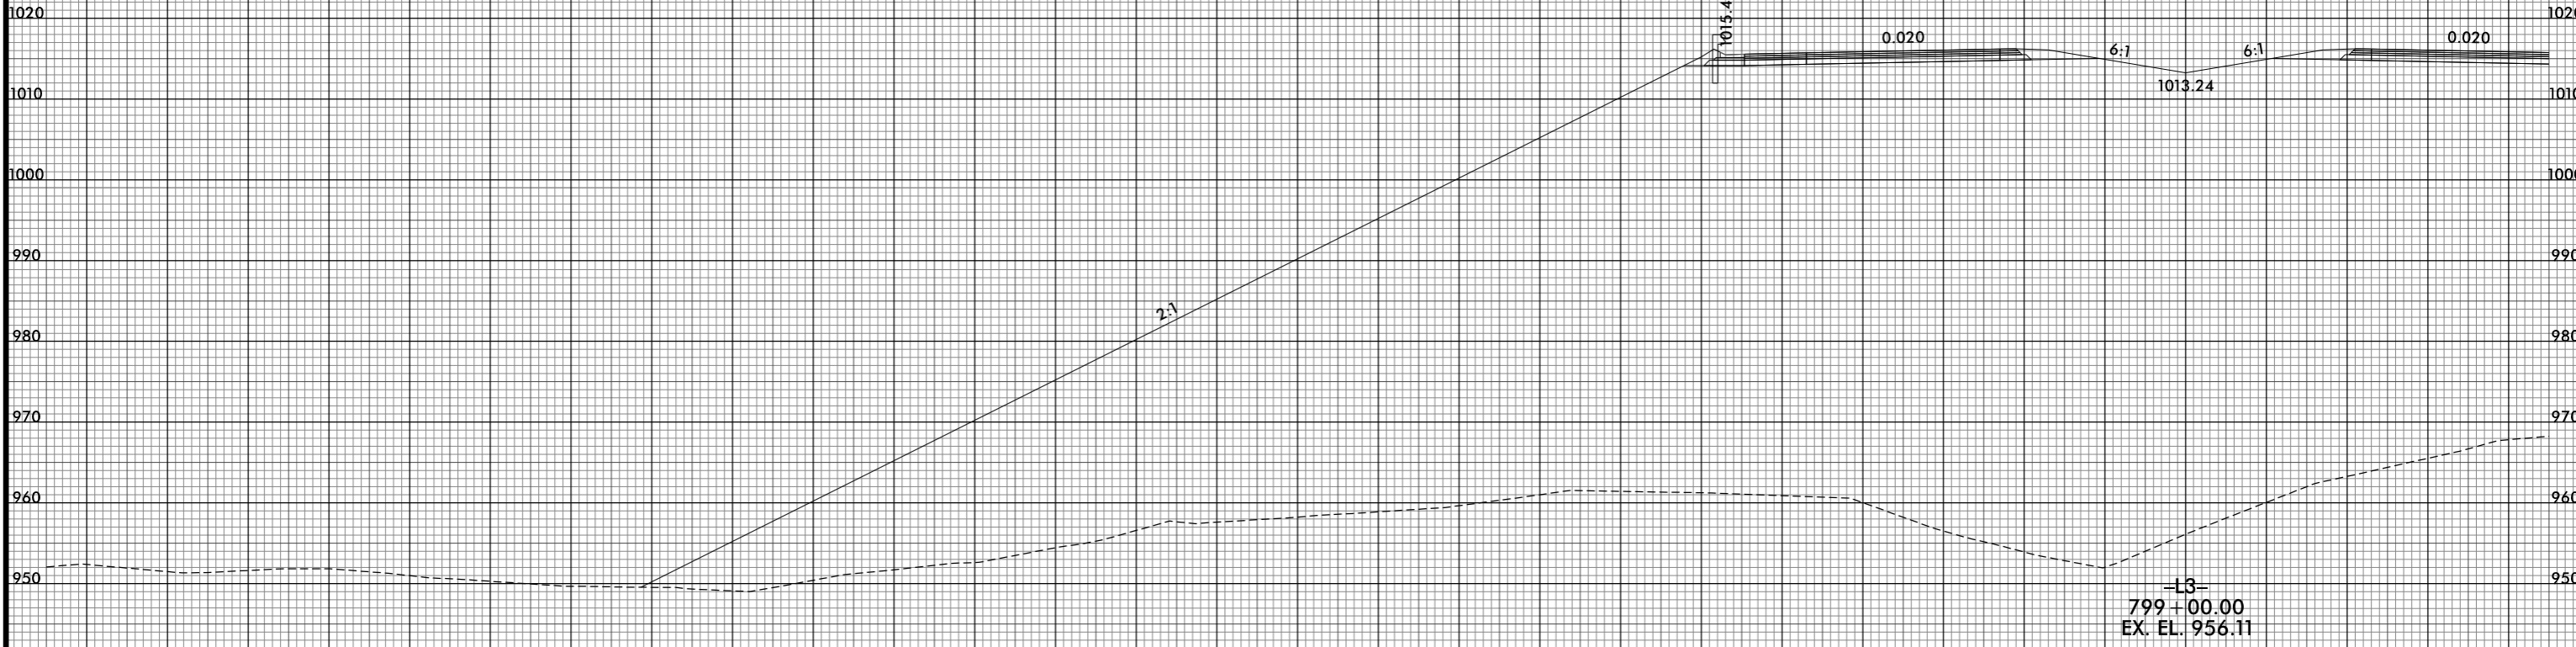

8/10/2021 2:50:00 PM
I:\R2233BB.RDY_XPL_L3.dgn
USER: bstormer