


8/23/99

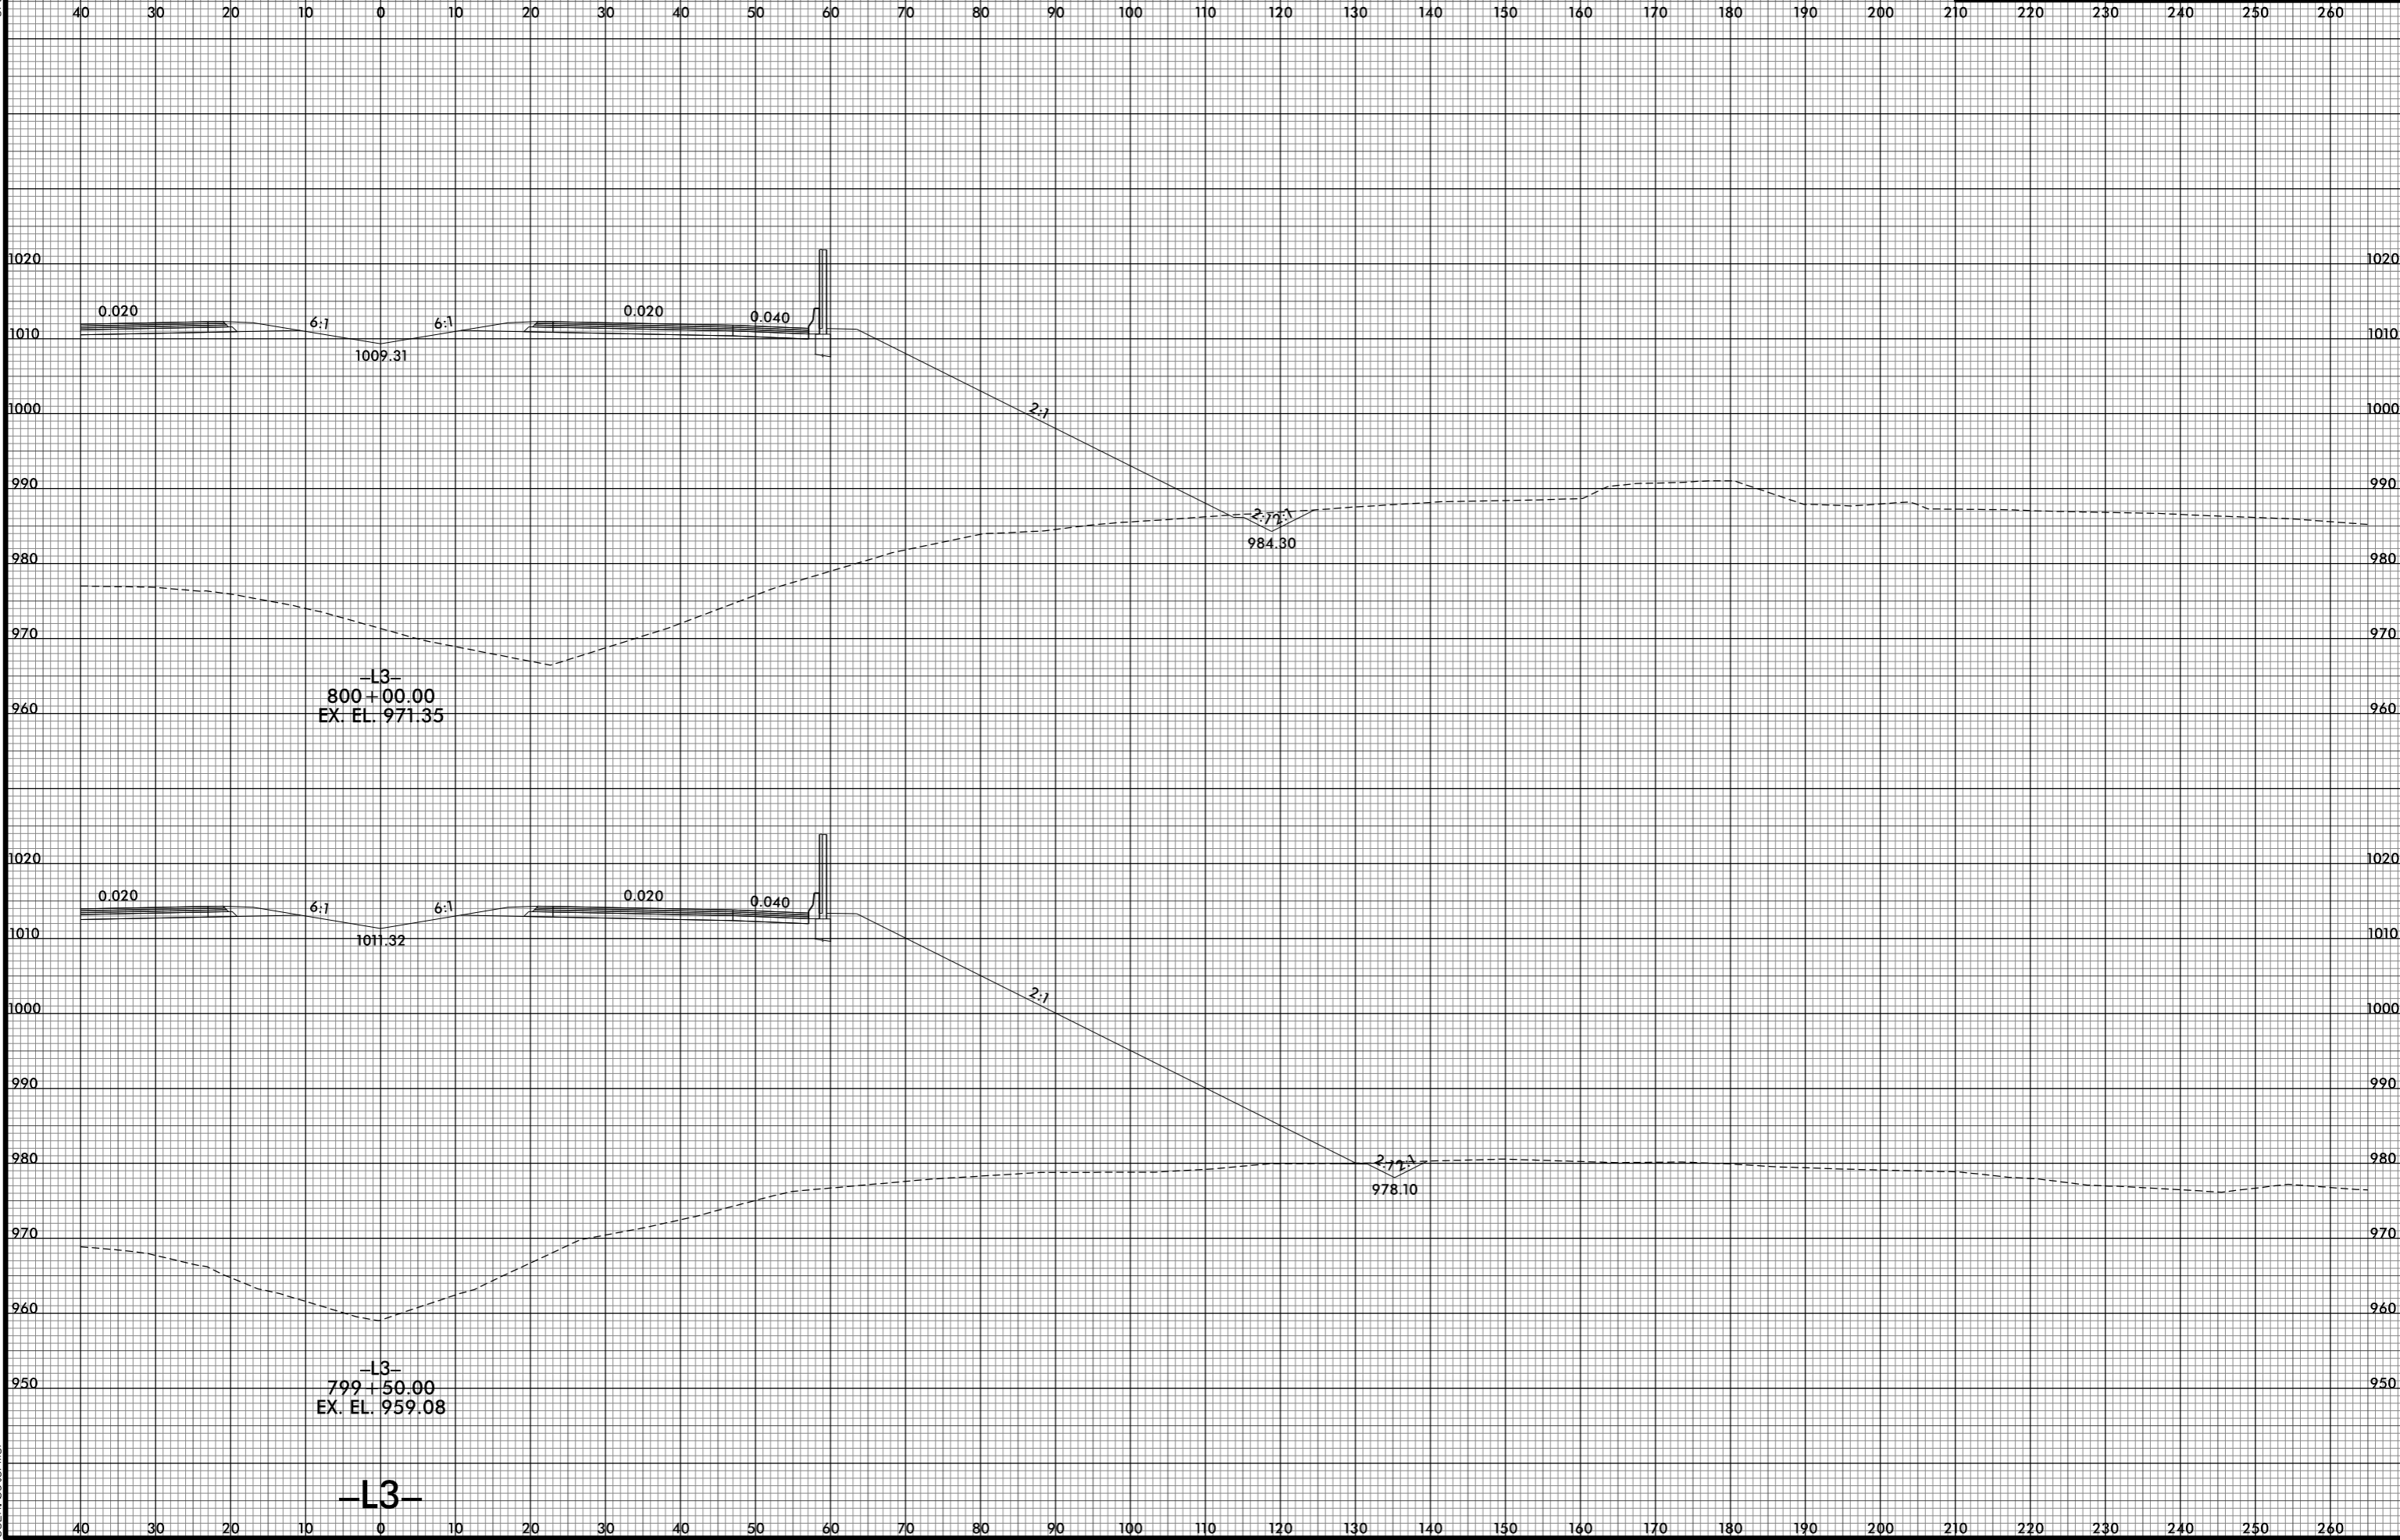

8/10/2021 12:50:05 PM
I:\R2233BB.RDY.XPL.L3.dgn
USER: ds forner