


8/23/99



PROJ. REFERENCE NO. R-2233BB	SHEET NO. X-74
---------------------------------	-------------------

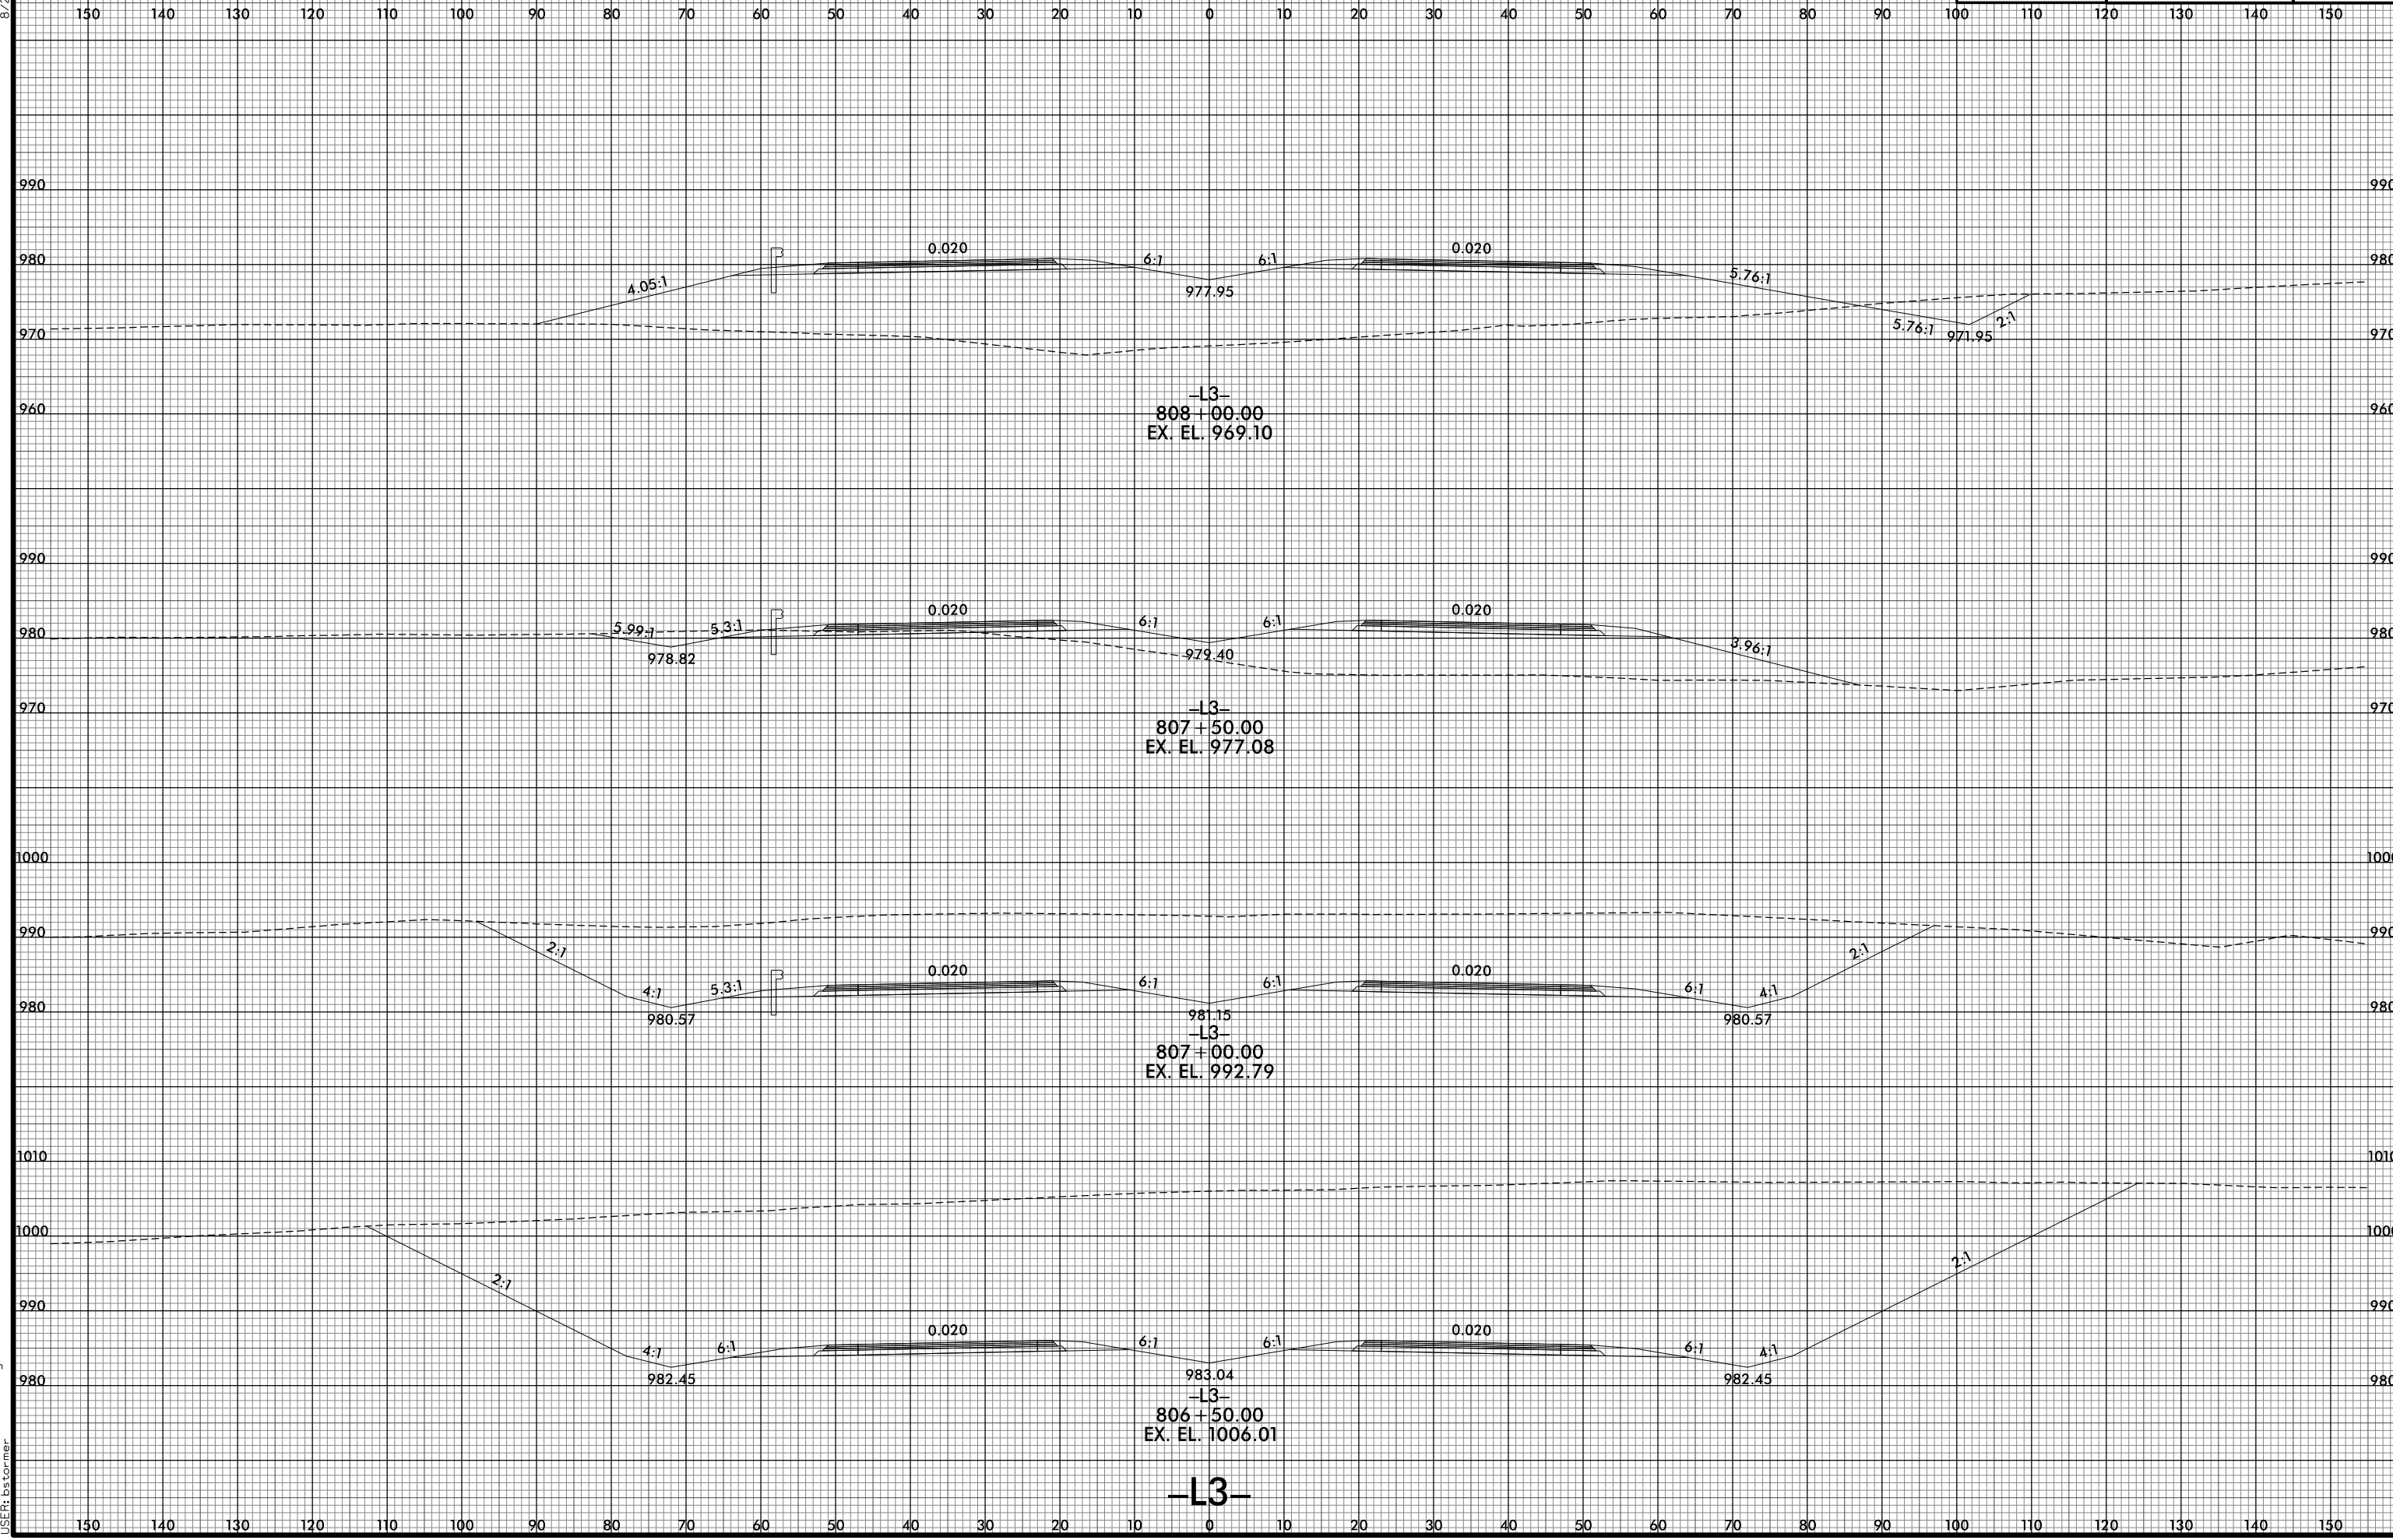

8/10/2021 12:50:17 PM
I:\R2233BB\RDY_XPL_L3.dgn
USER: ds forner

-L3-