



8/23/99

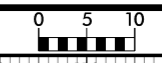

PROJ. REFERENCE NO. R-2233BB	SHEET NO. X-75
---------------------------------	-------------------

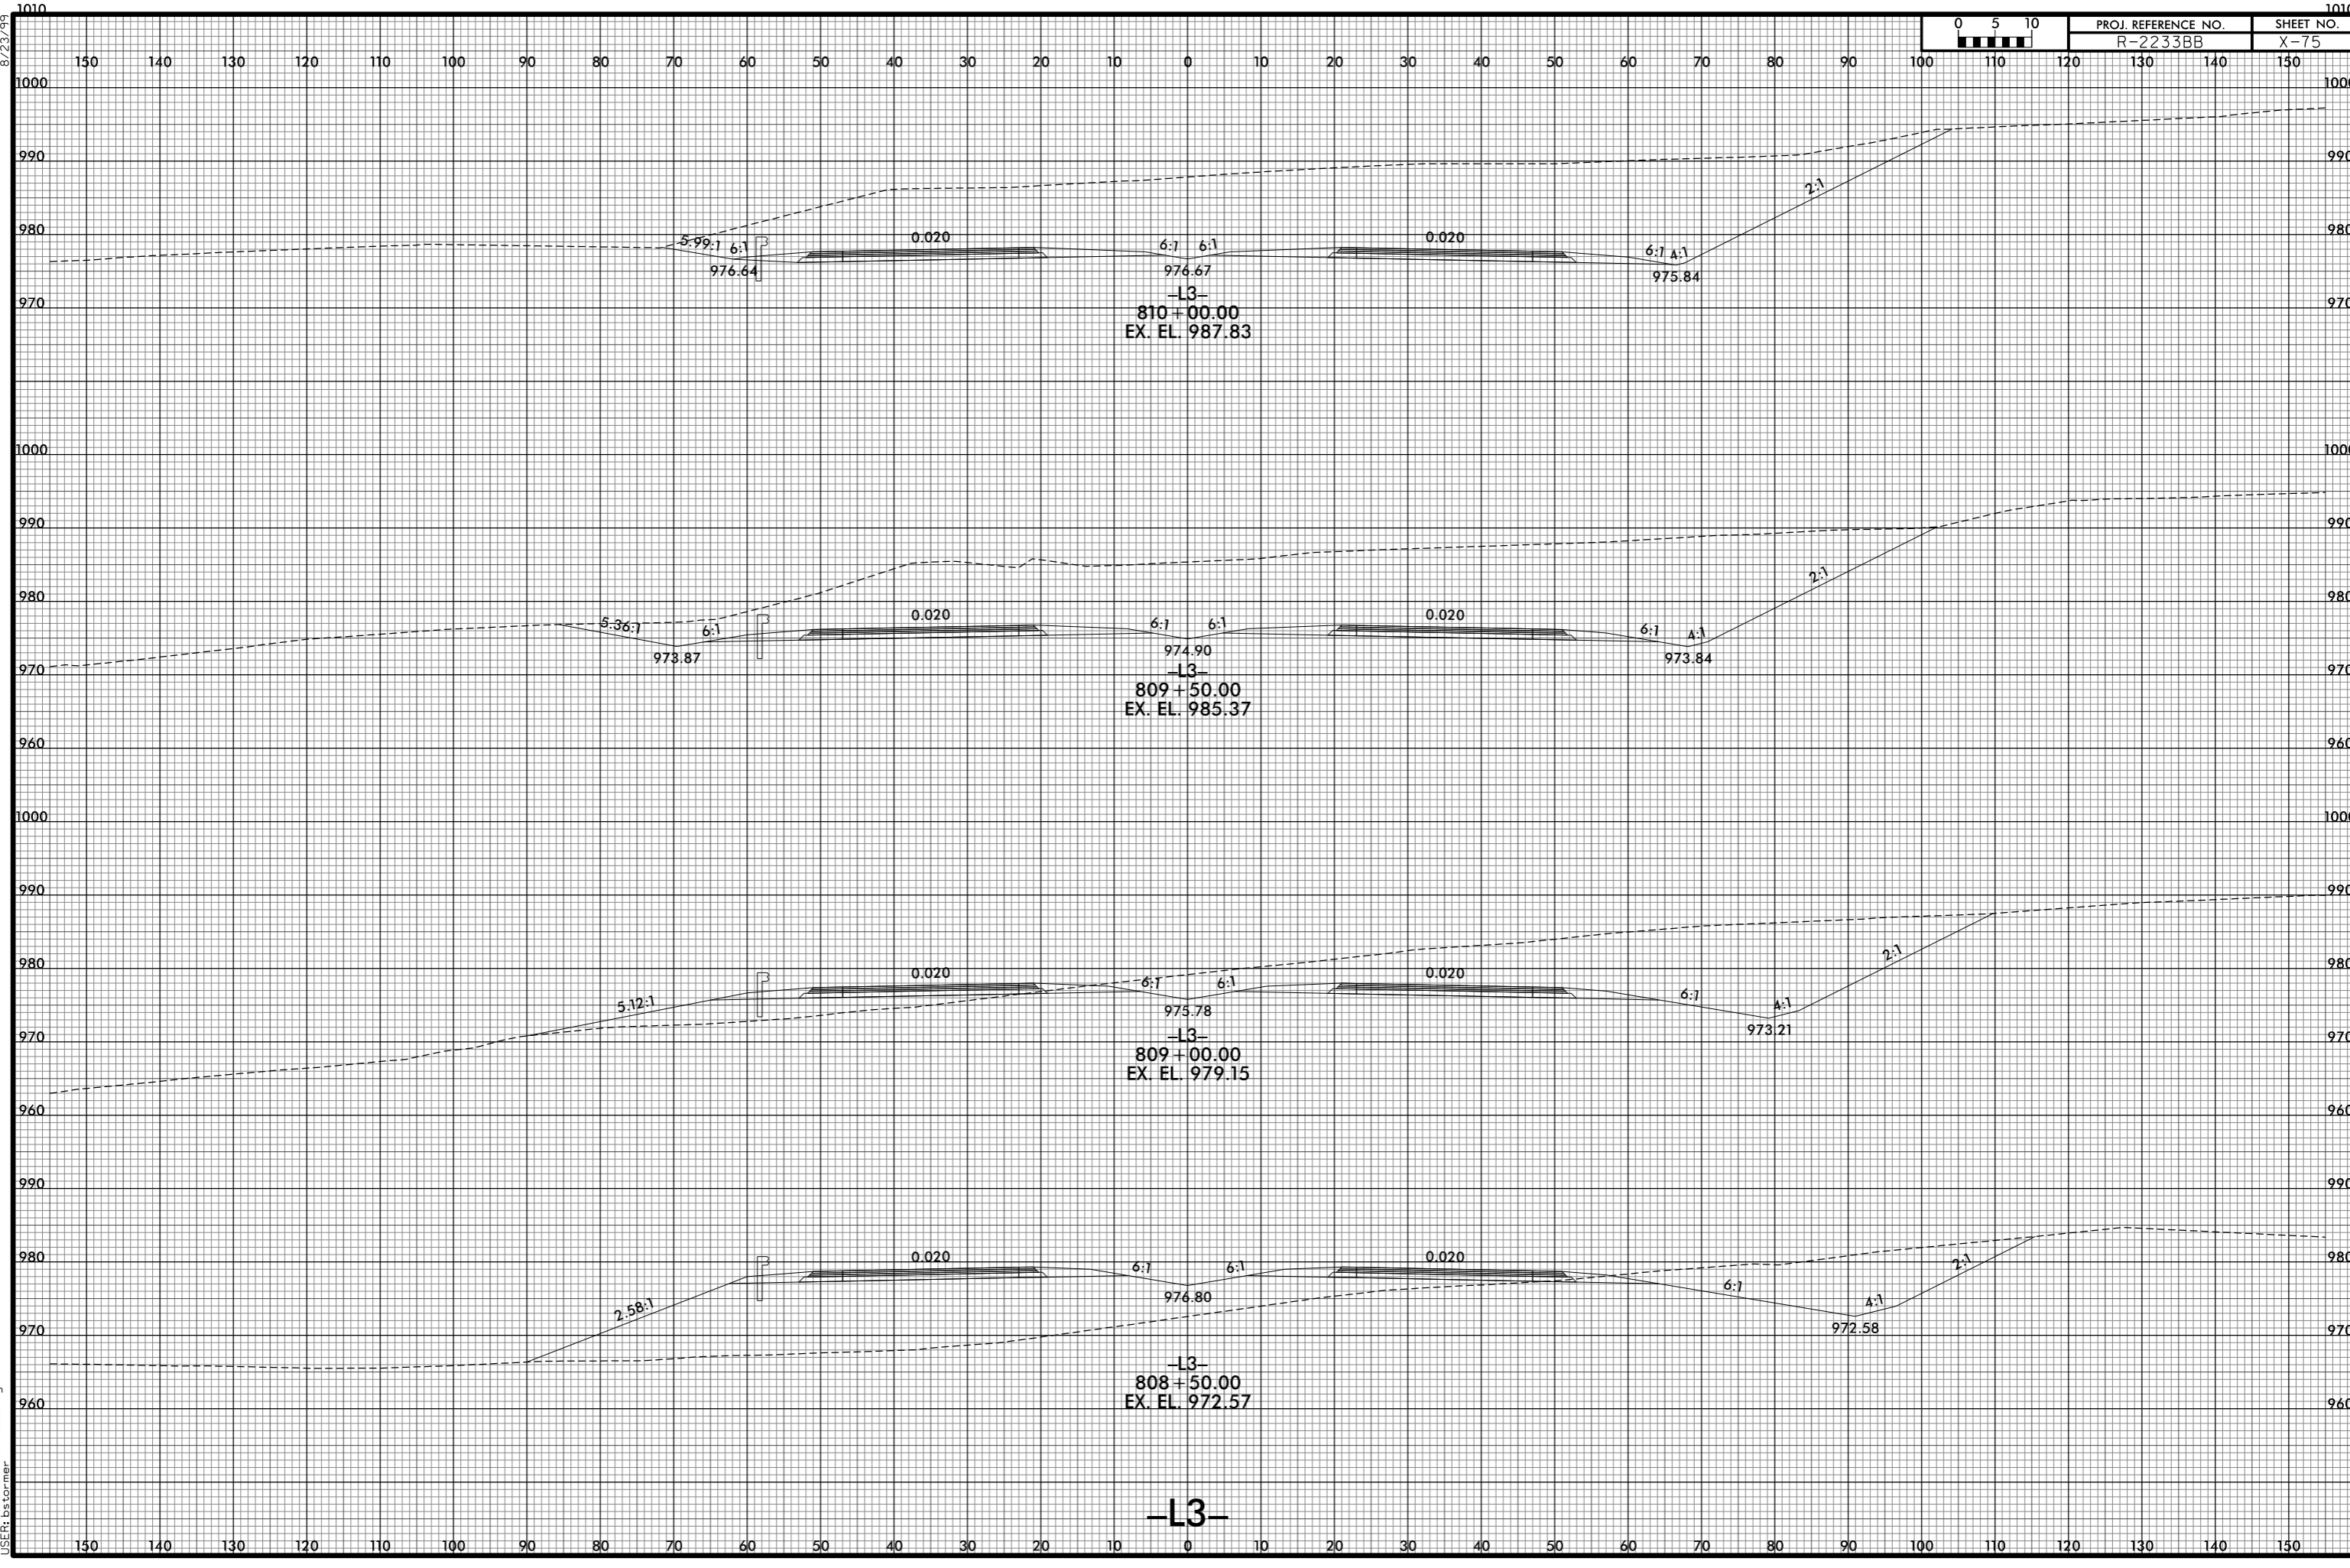

8/10/2021 2:50:33 PM  
I:\R2233BB\_R0Y\_XPL\_L3.dgn  
USER: btorner

-L3-