


8/23/99



PROJ. REFERENCE NO. R-2233BB	SHEET NO. X-76
---------------------------------	-------------------

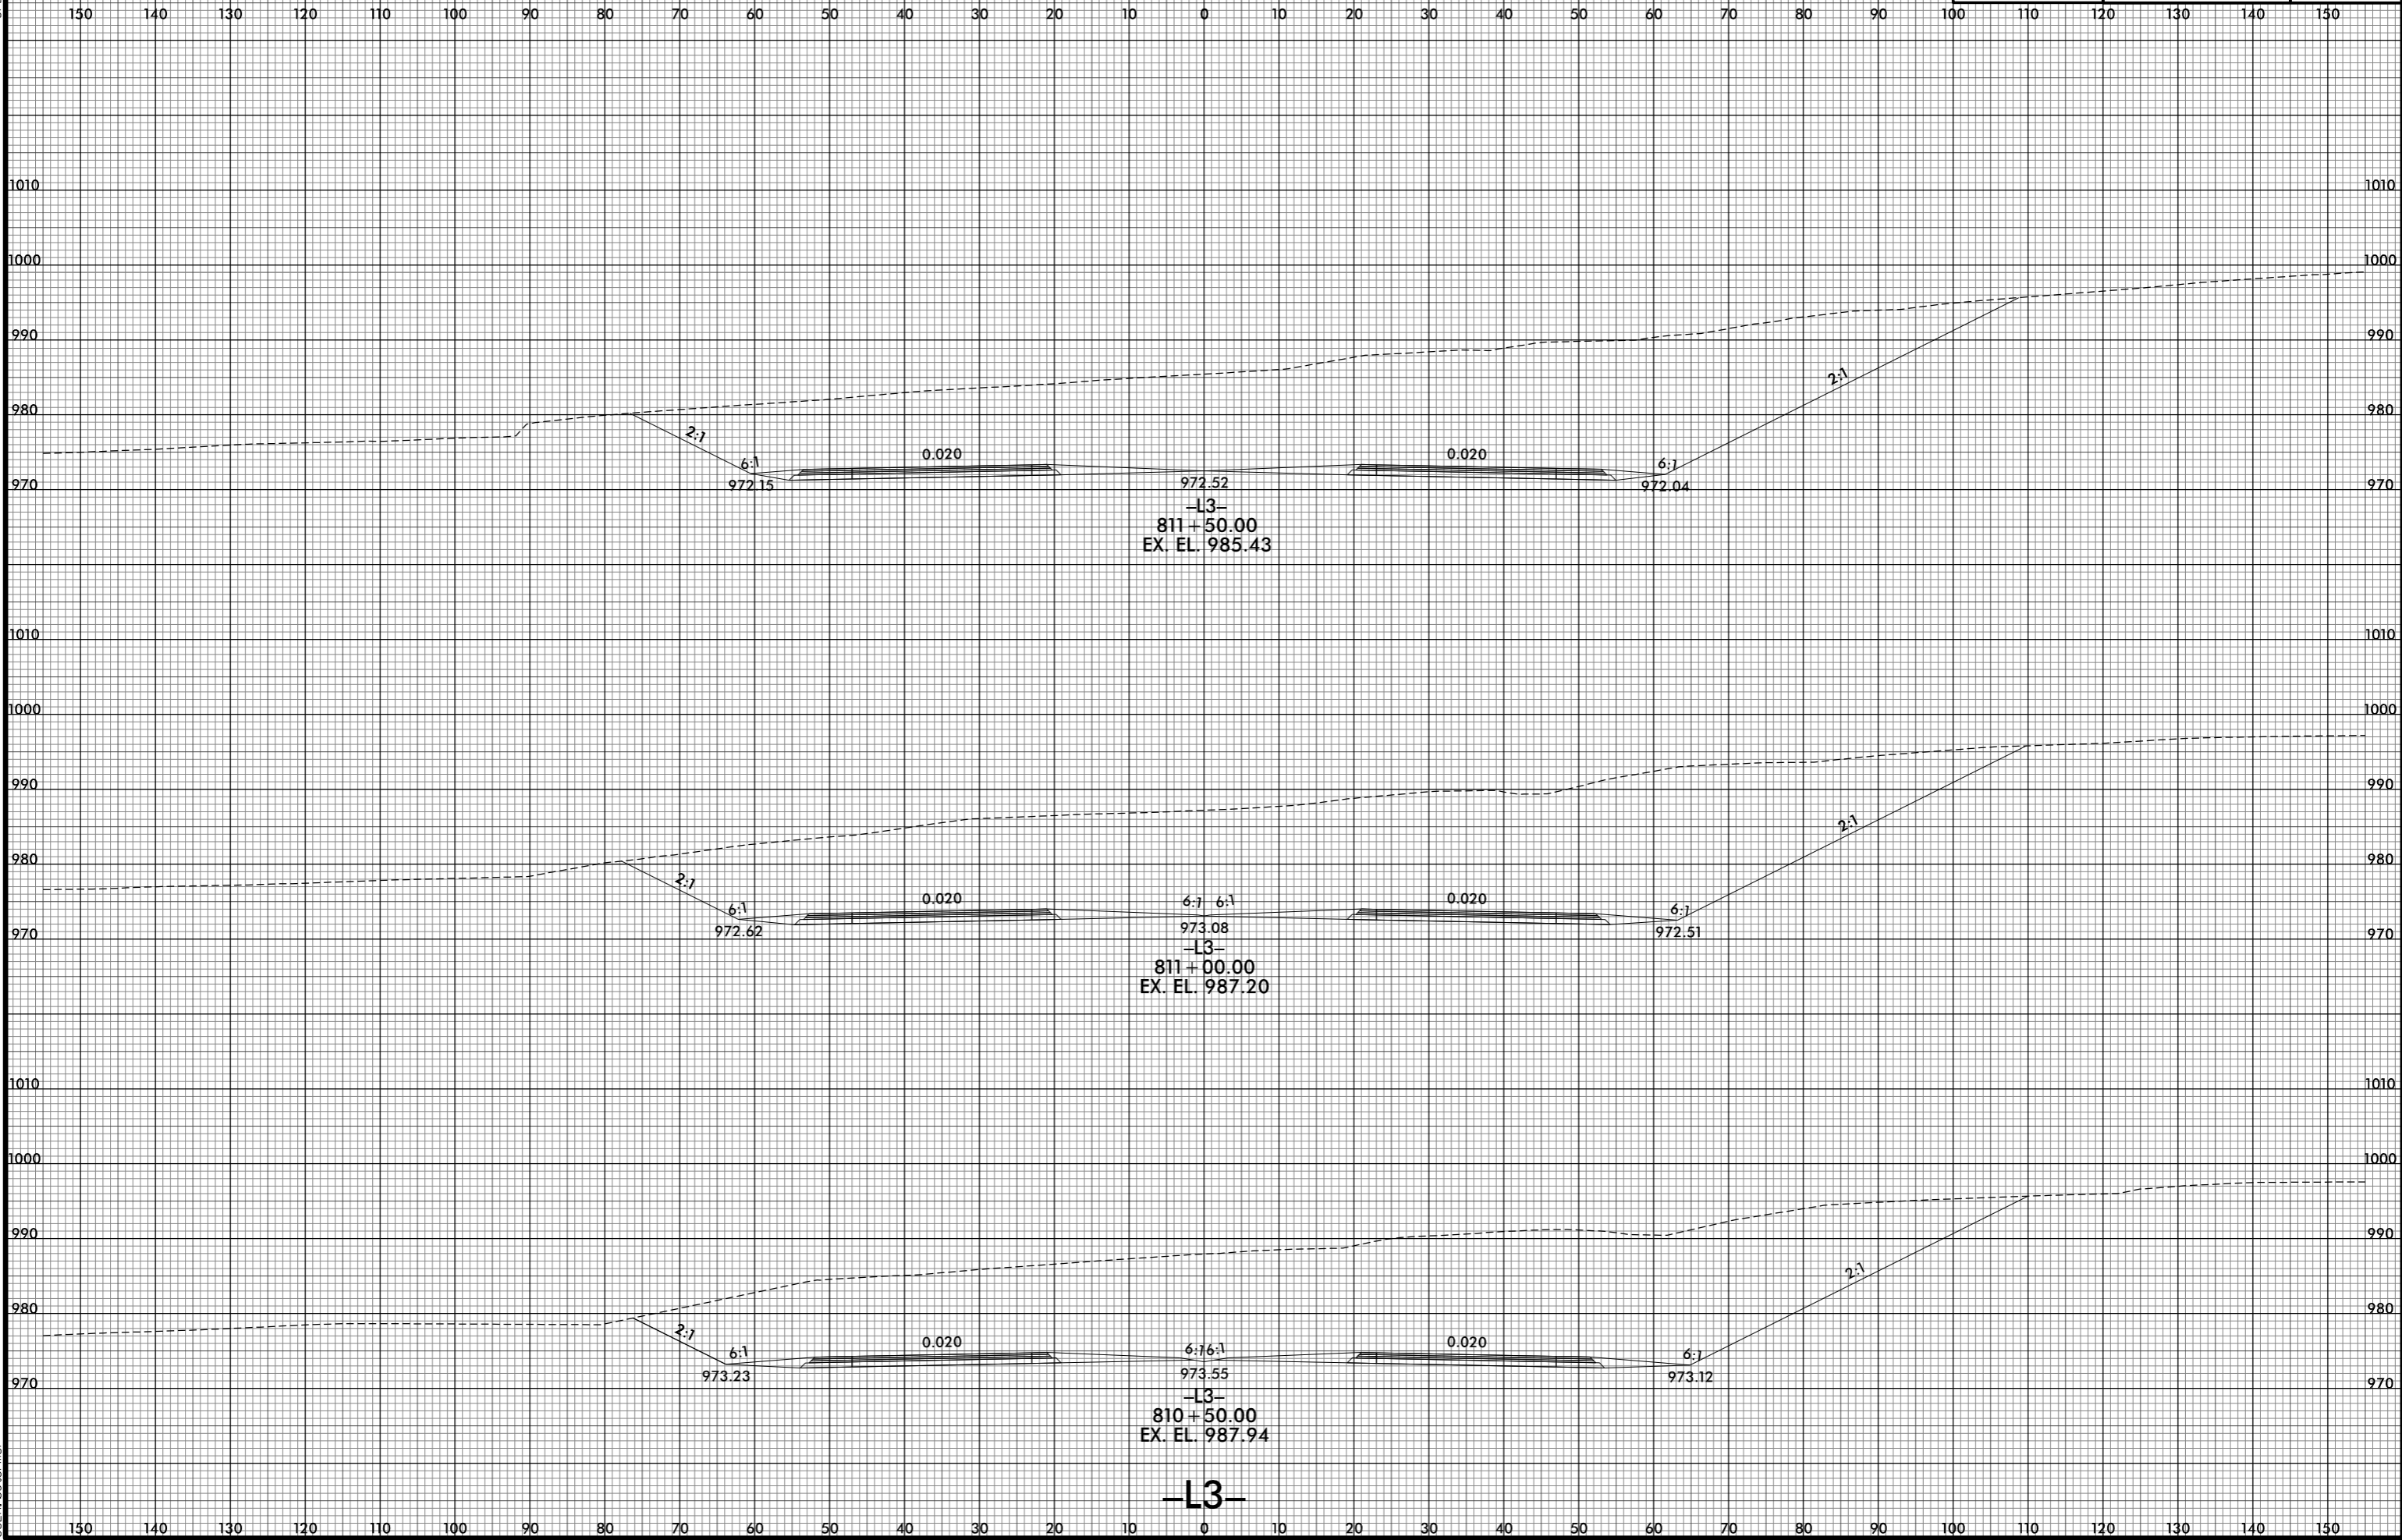

8/10/2021 2:50:34 PM
I:\R2233BB.RDY_XPL_L3.dgn
USER: ds forner

-L3-