


8/23/99

0 5 10	PROJ. REFERENCE NO.	SHEET NO.
	R-2233BB	X-81

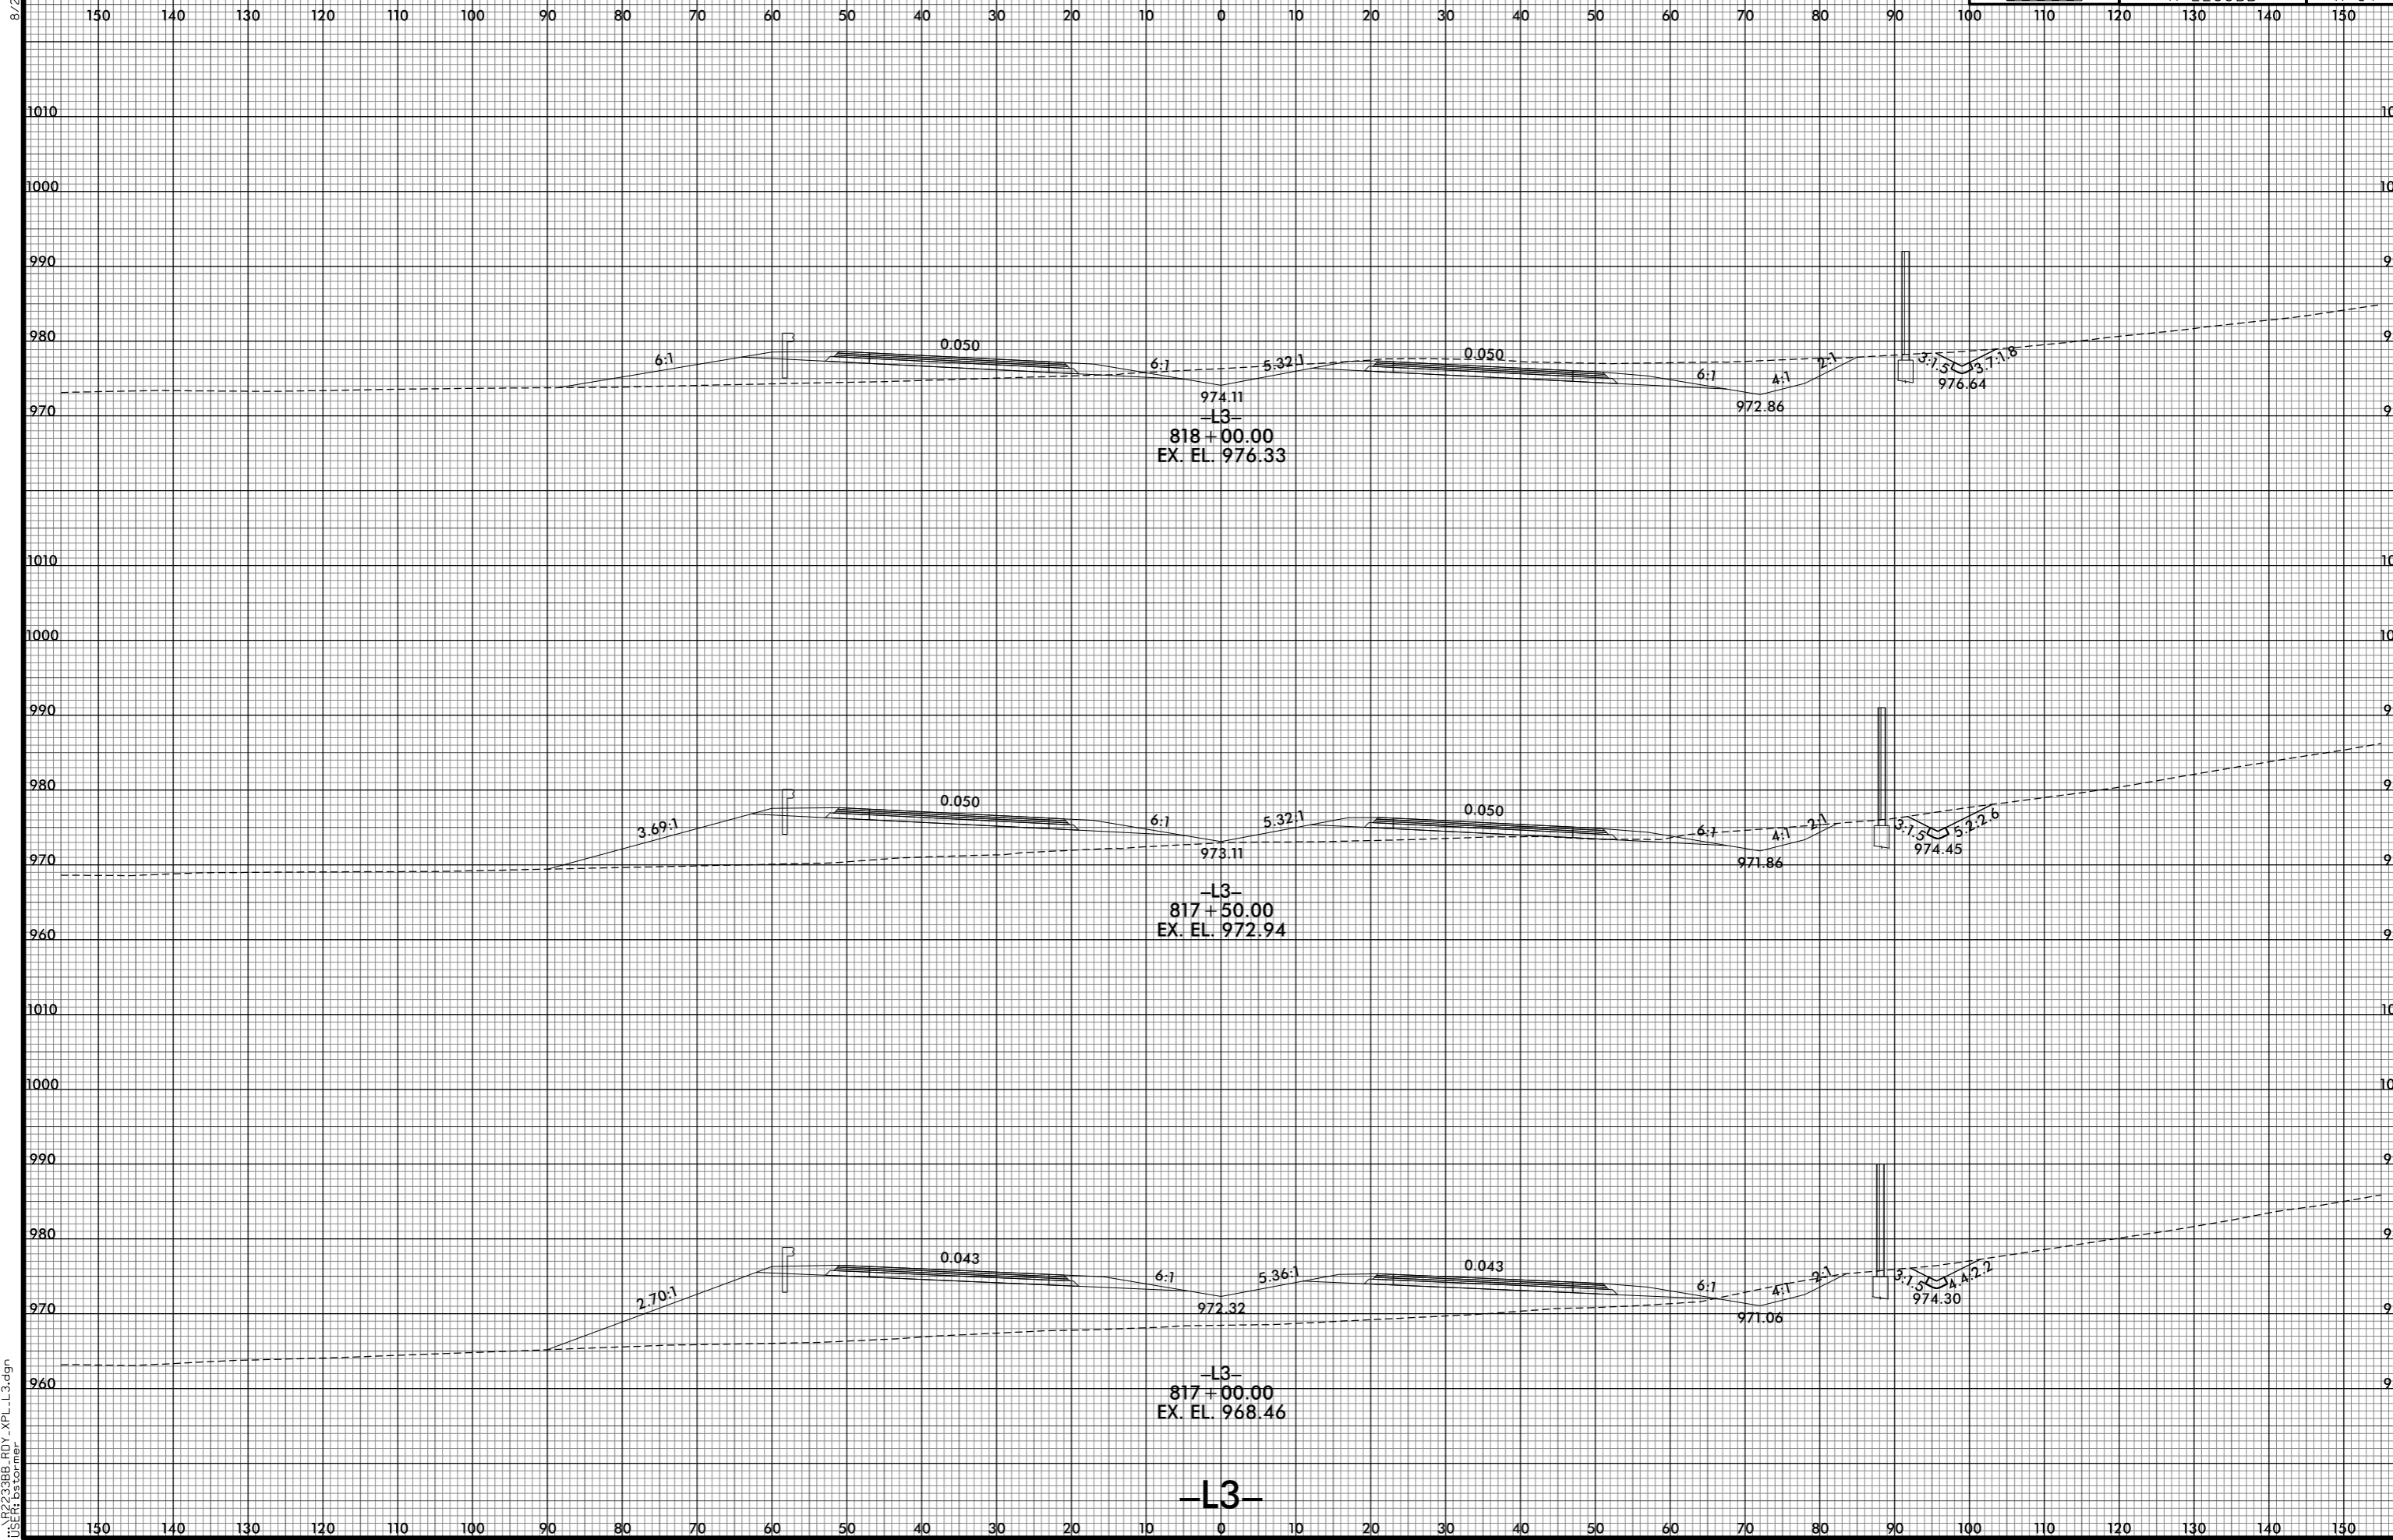

-L3-
 818 + 00.00
 EX. EL. 976.33

-L3-
 817 + 50.00
 EX. EL. 972.94

-L3-
 817 + 00.00
 EX. EL. 968.46

-L3-