


8/23/99



PROJ. REFERENCE NO.	SHEET NO.
R-2233BB	X-87

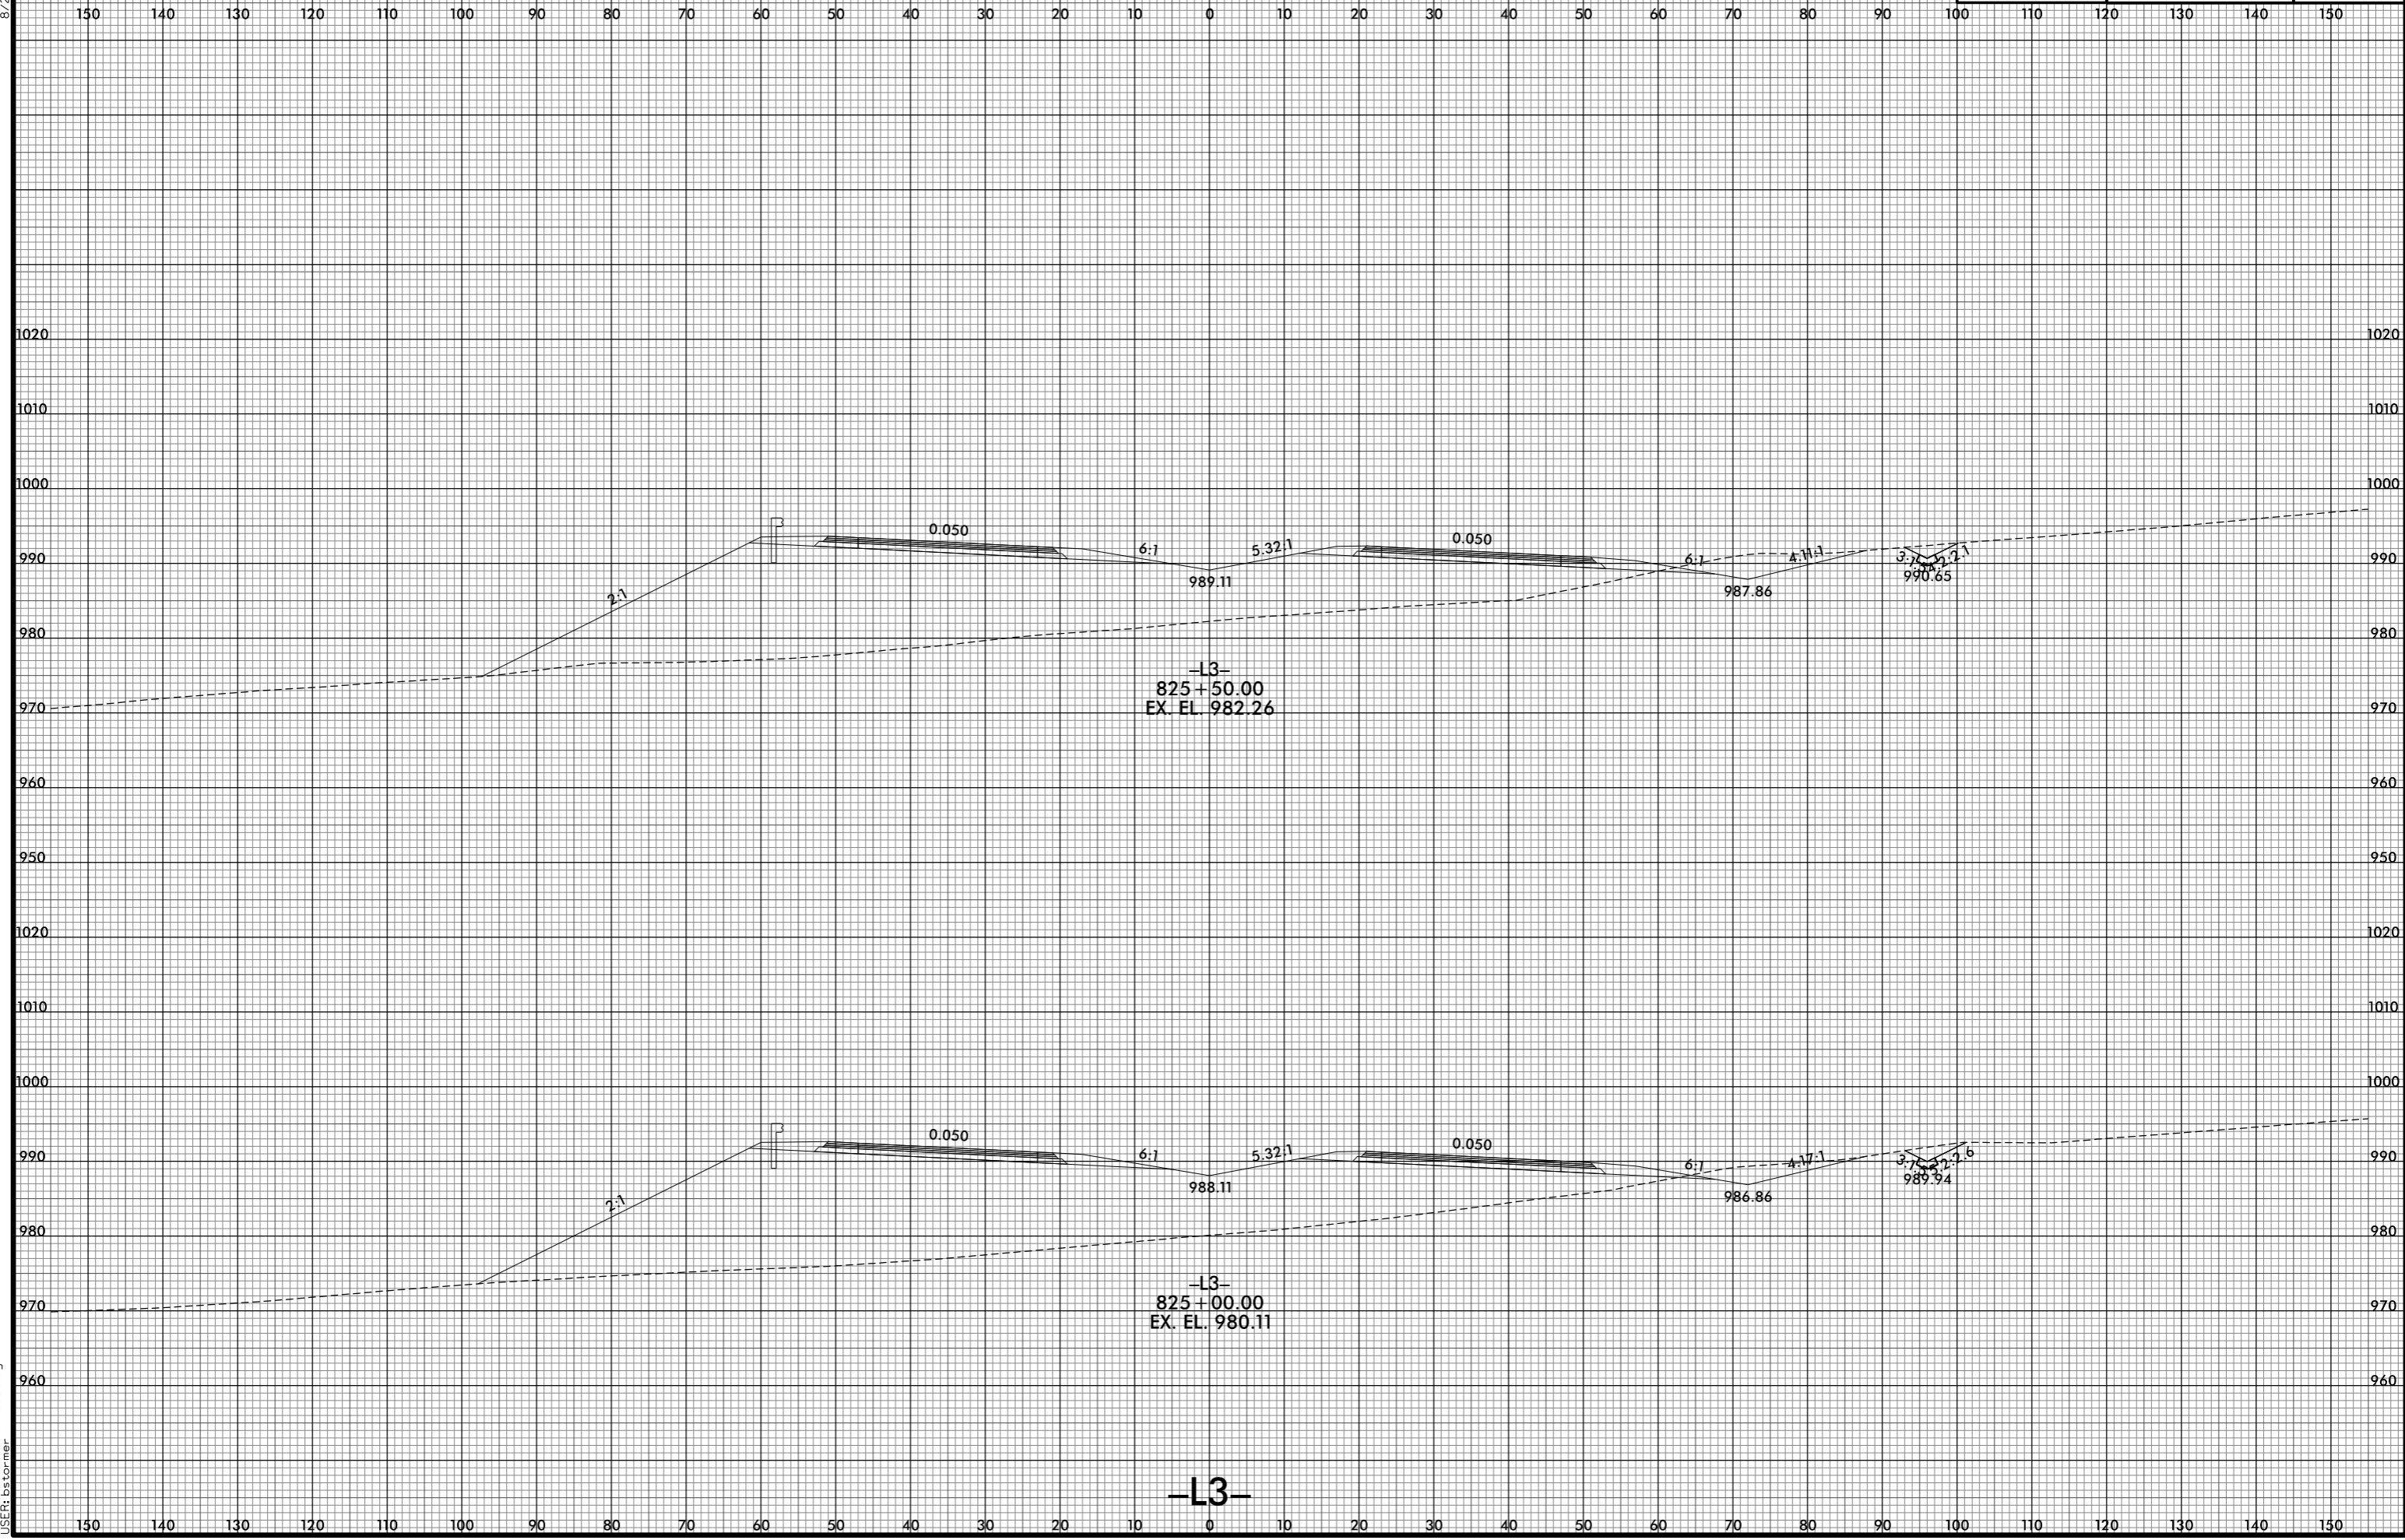

8/10/2021 2:50:53 PM  
I:\R2233BB.RDY.XPL.L3.dgn  
USER: bstormer

-L3-