



8/23/99

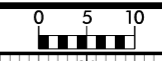

PROJ. REFERENCE NO. R-2233BB	SHEET NO. X-92
---------------------------------	-------------------

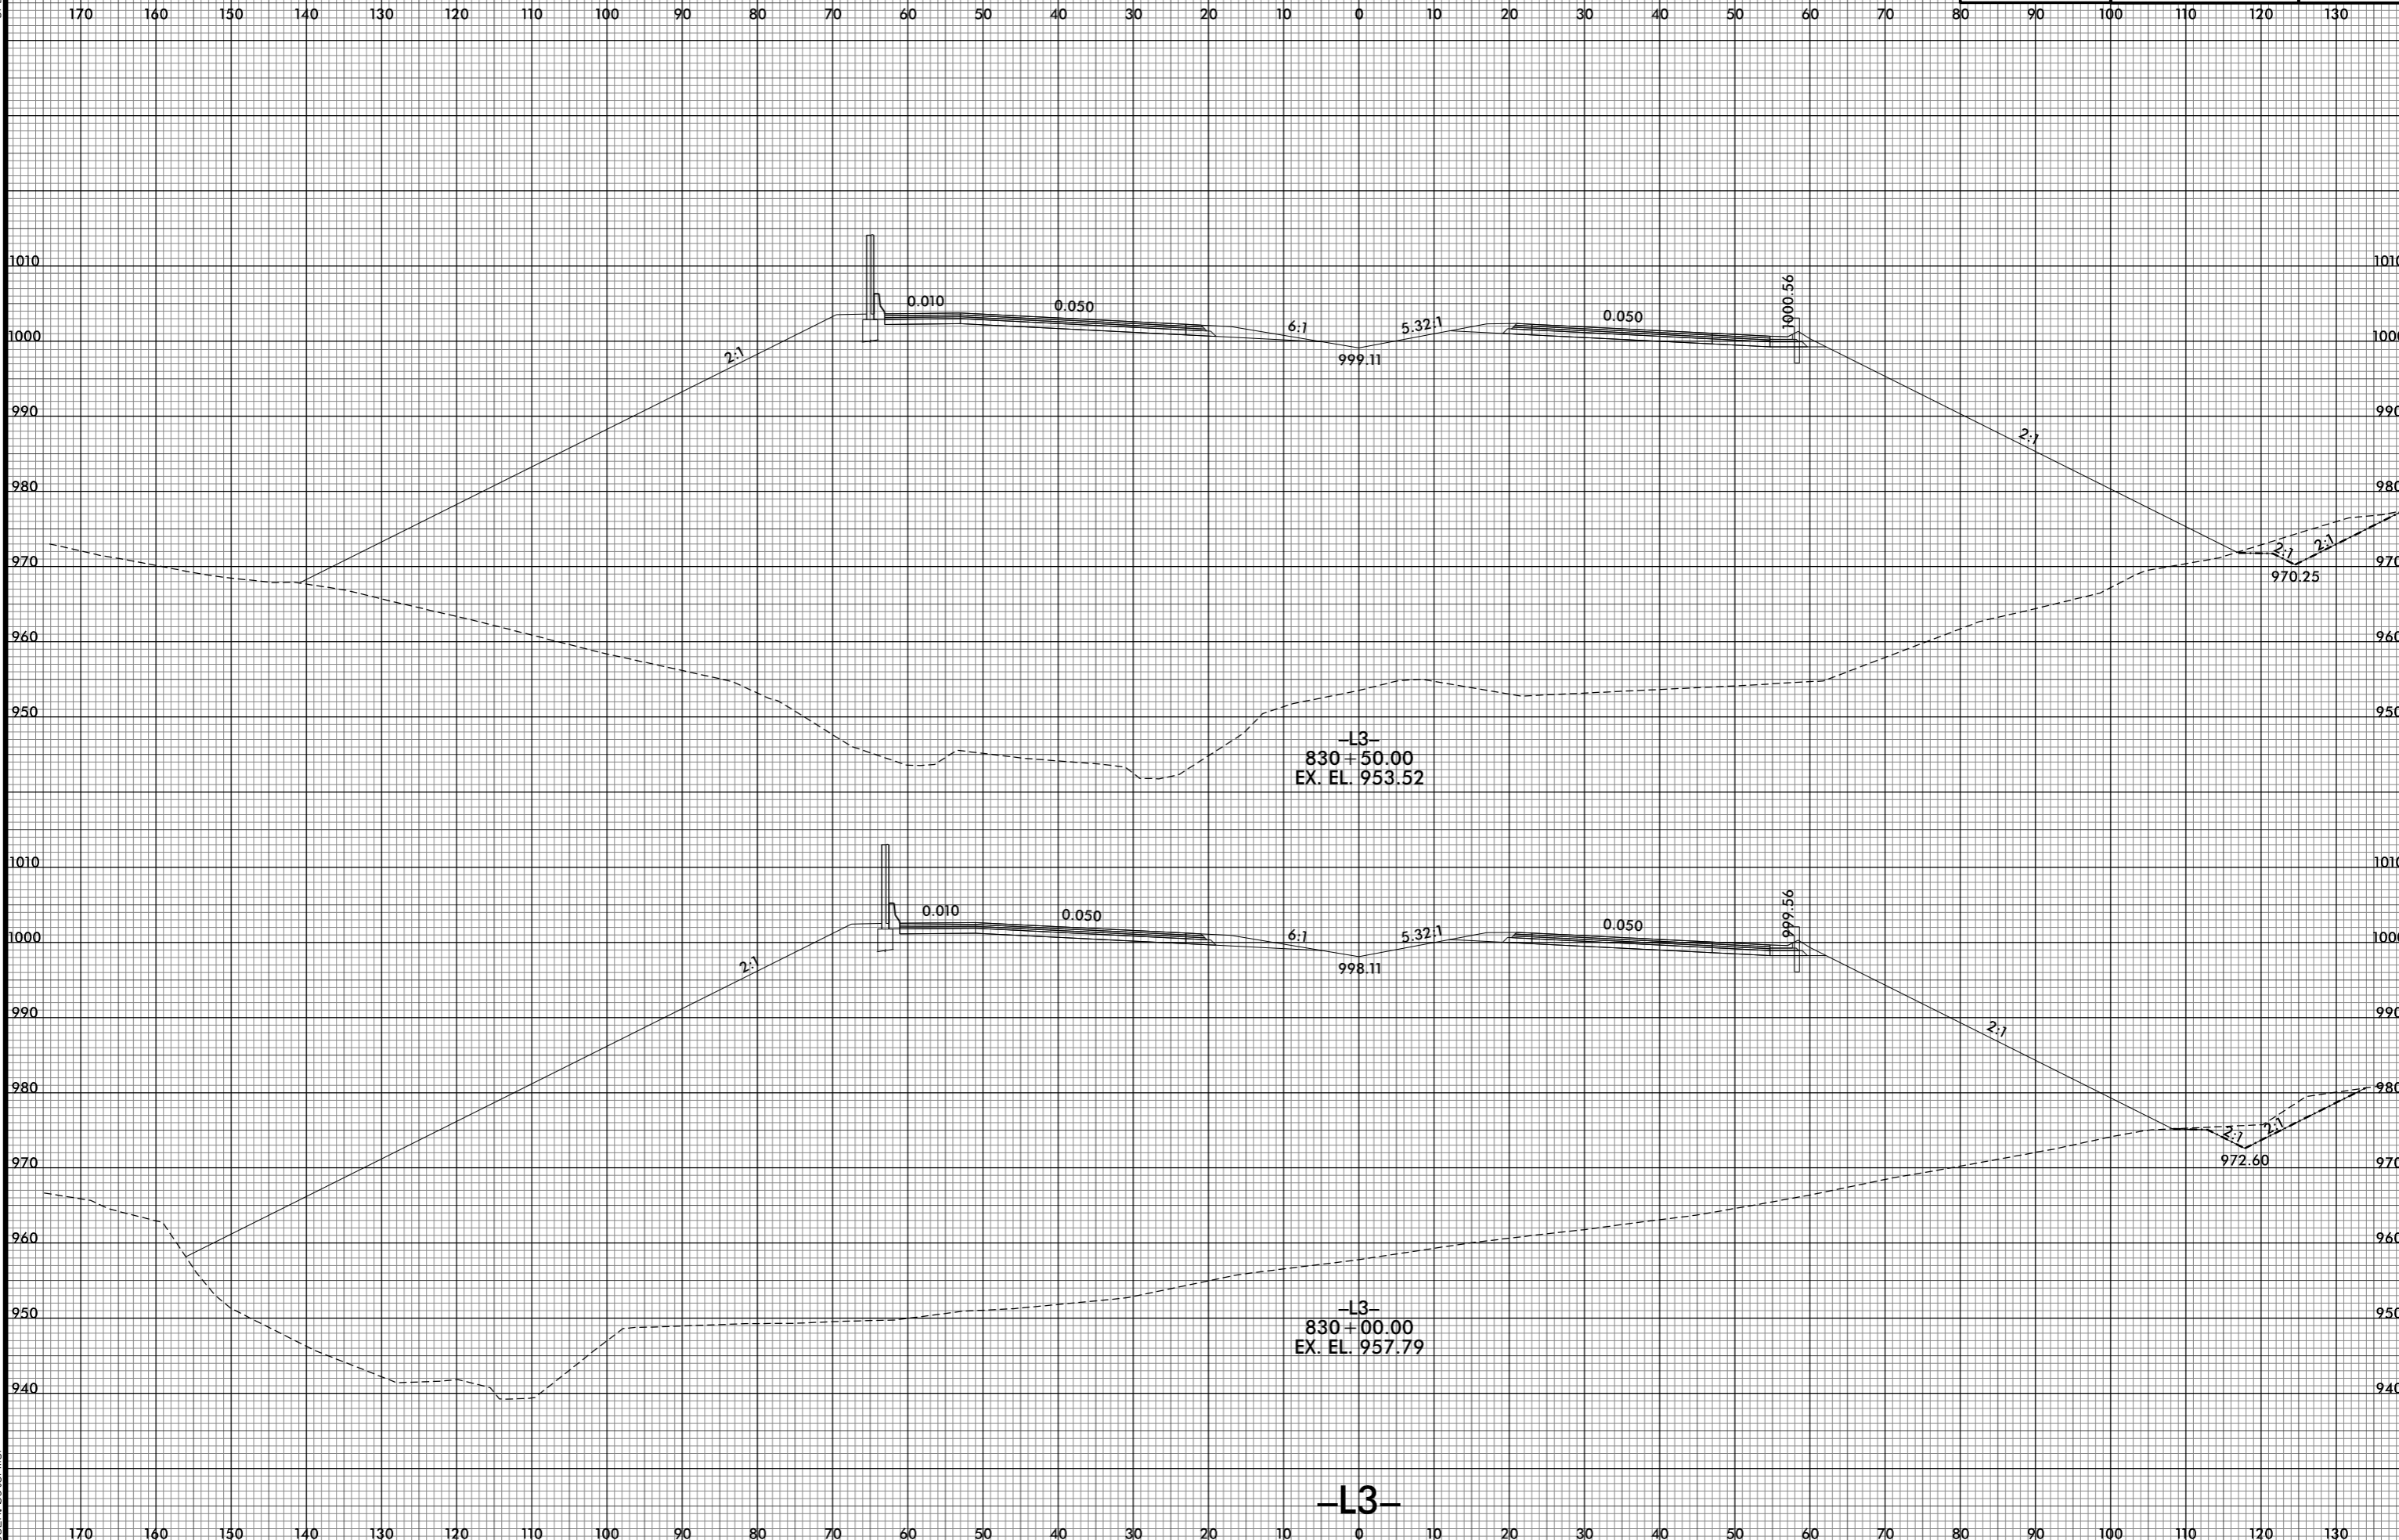

-L3-
830+50.00
EX. EL. 953.52

-L3-
830+00.00
EX. EL. 957.79

-L3-

8/10/2021 2:51:01 PM
I:\R2233BB.RDY.XPL.L3.dgn
USER: ds tomer