


8/23/99



PROJ. REFERENCE NO. R-2233BB	SHEET NO. X-93
---------------------------------	-------------------

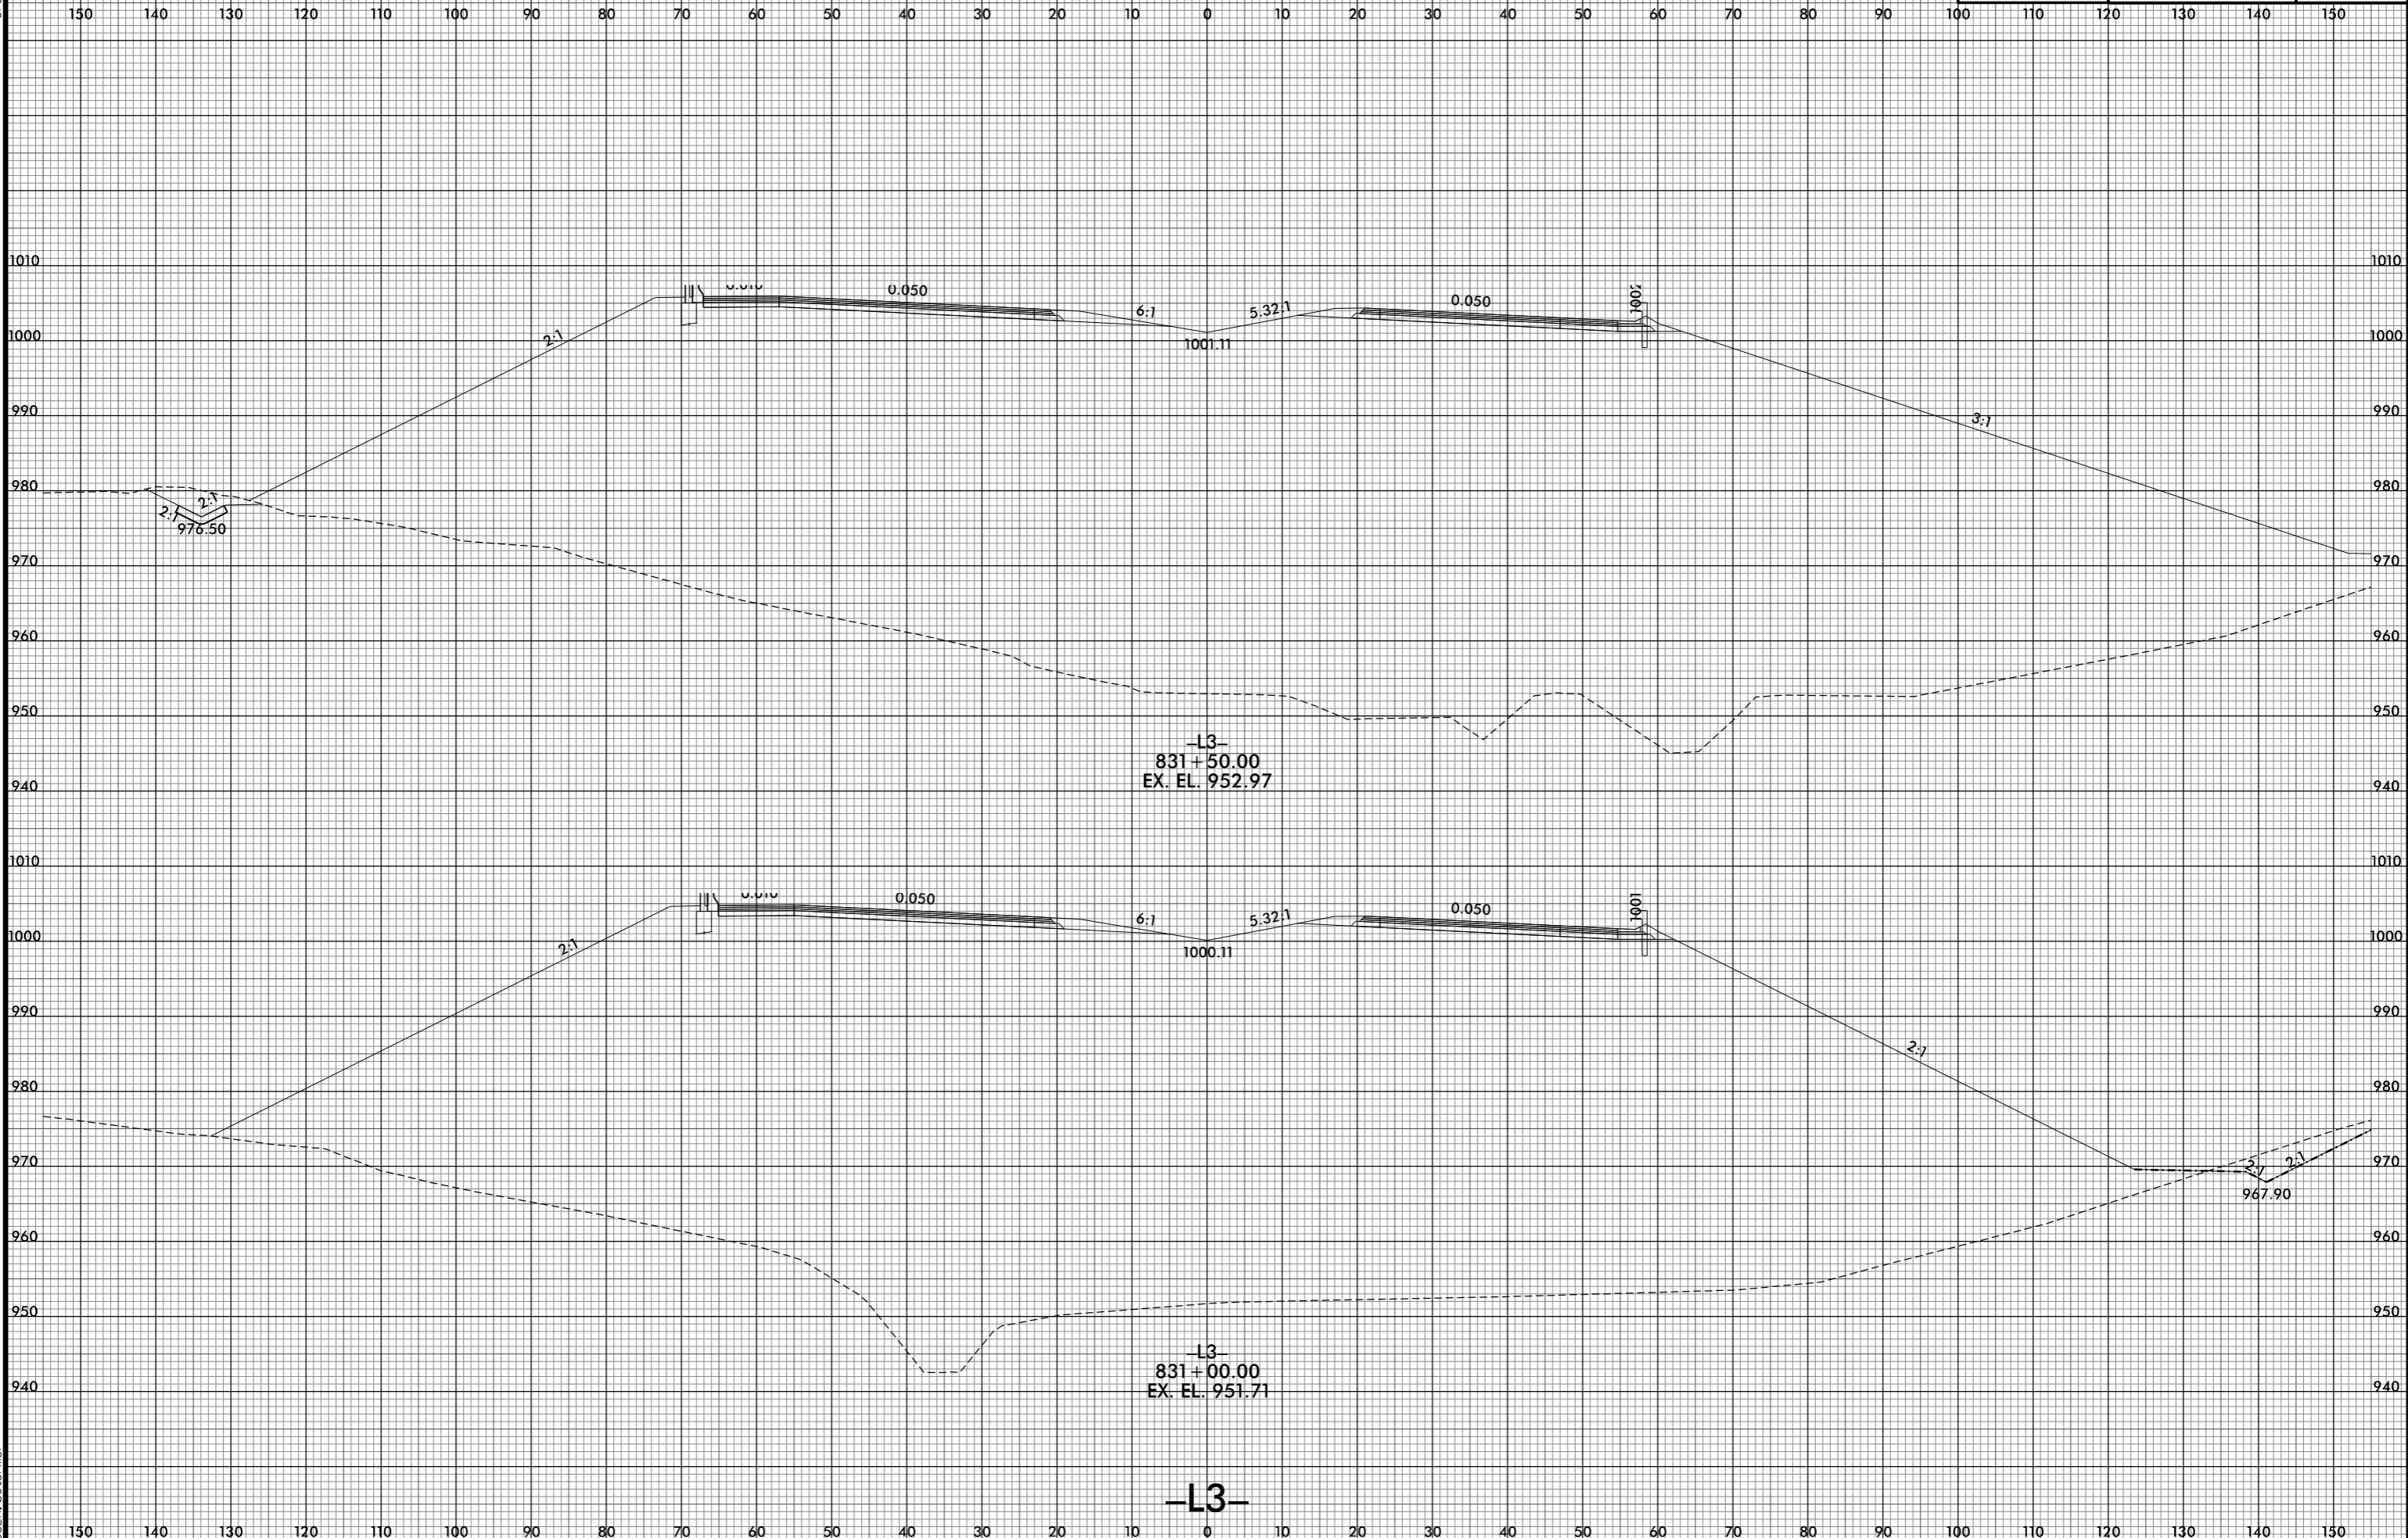

8/10/2021 2:54:03 PM
I:\R-2233BB.RDY.XPL.L-3.dgn
USER: bscorner

-L3-