


8/23/99



PROJ. REFERENCE NO. R-2233BB	SHEET NO. X-99
---------------------------------	-------------------

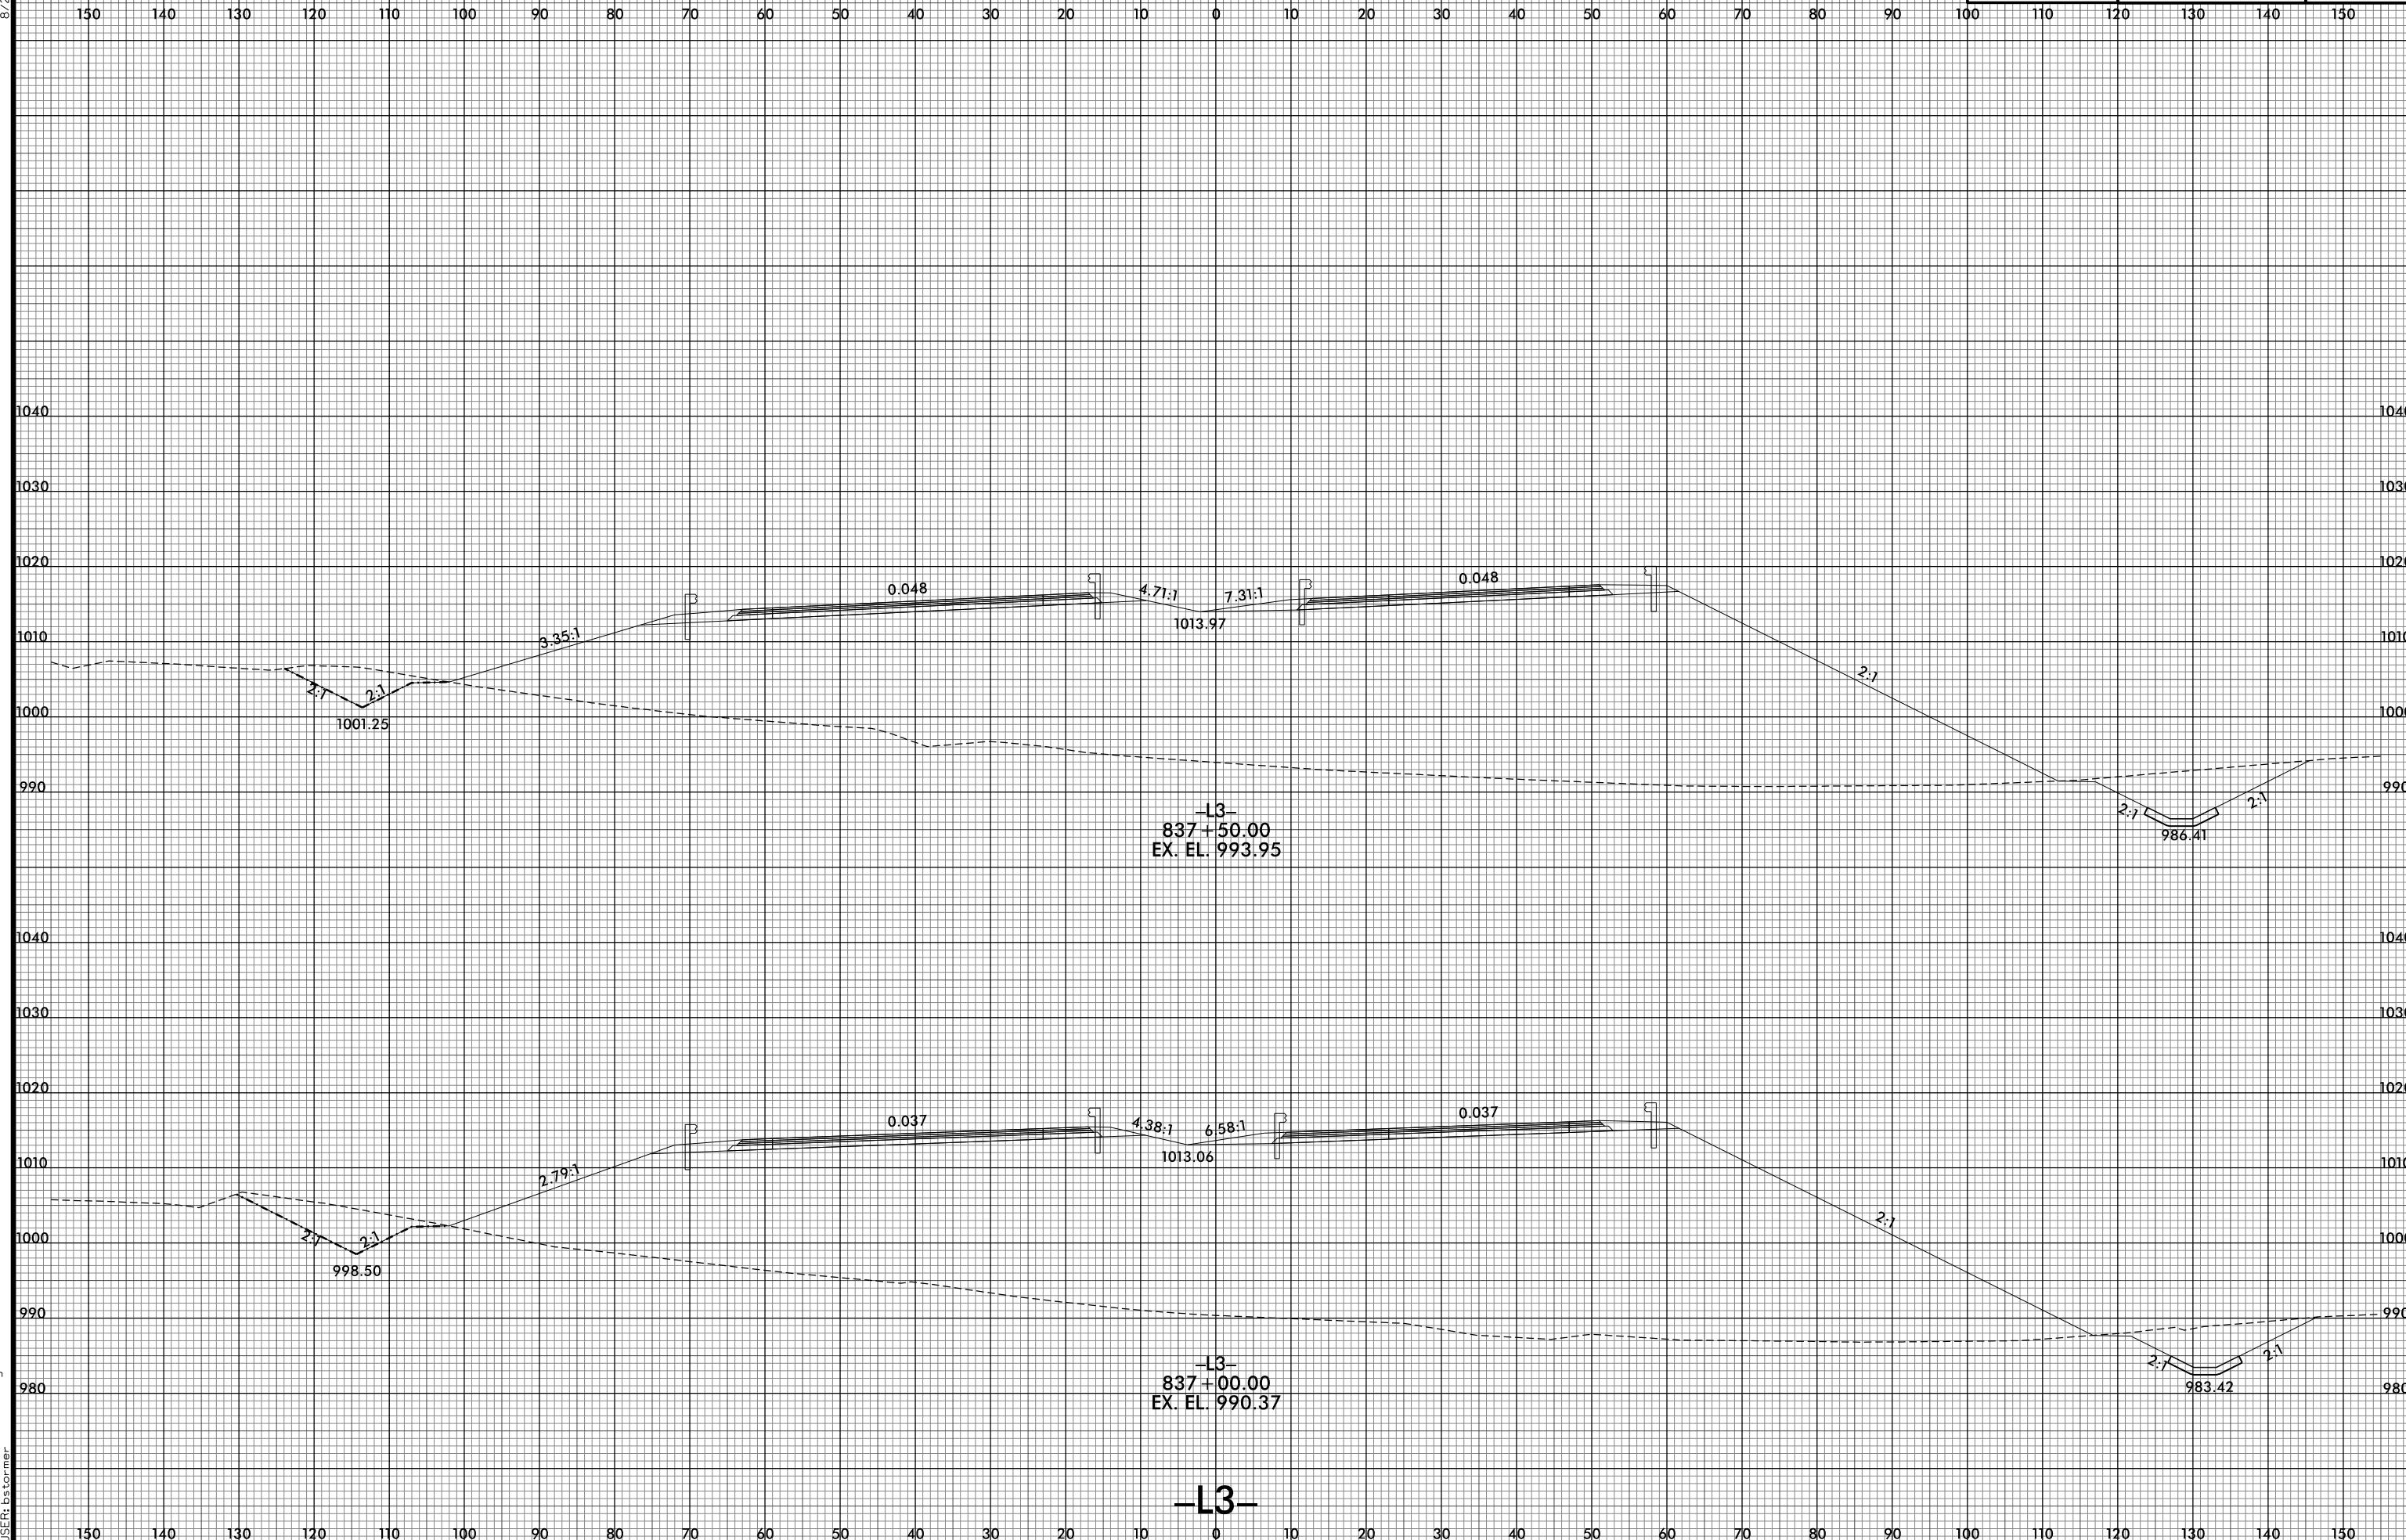

-L3-
837+50.00
EX. EL. 993.95

-L3-
837+00.00
EX. EL. 990.37

-L3-

8/10/2021 12:51:12 PM
I:\R2233BB.RDY_XPL_L3.dgn
USER: bstormer