


8/23/99



PROJ. REFERENCE NO. R-2233BB	SHEET NO. X-100
---------------------------------	--------------------

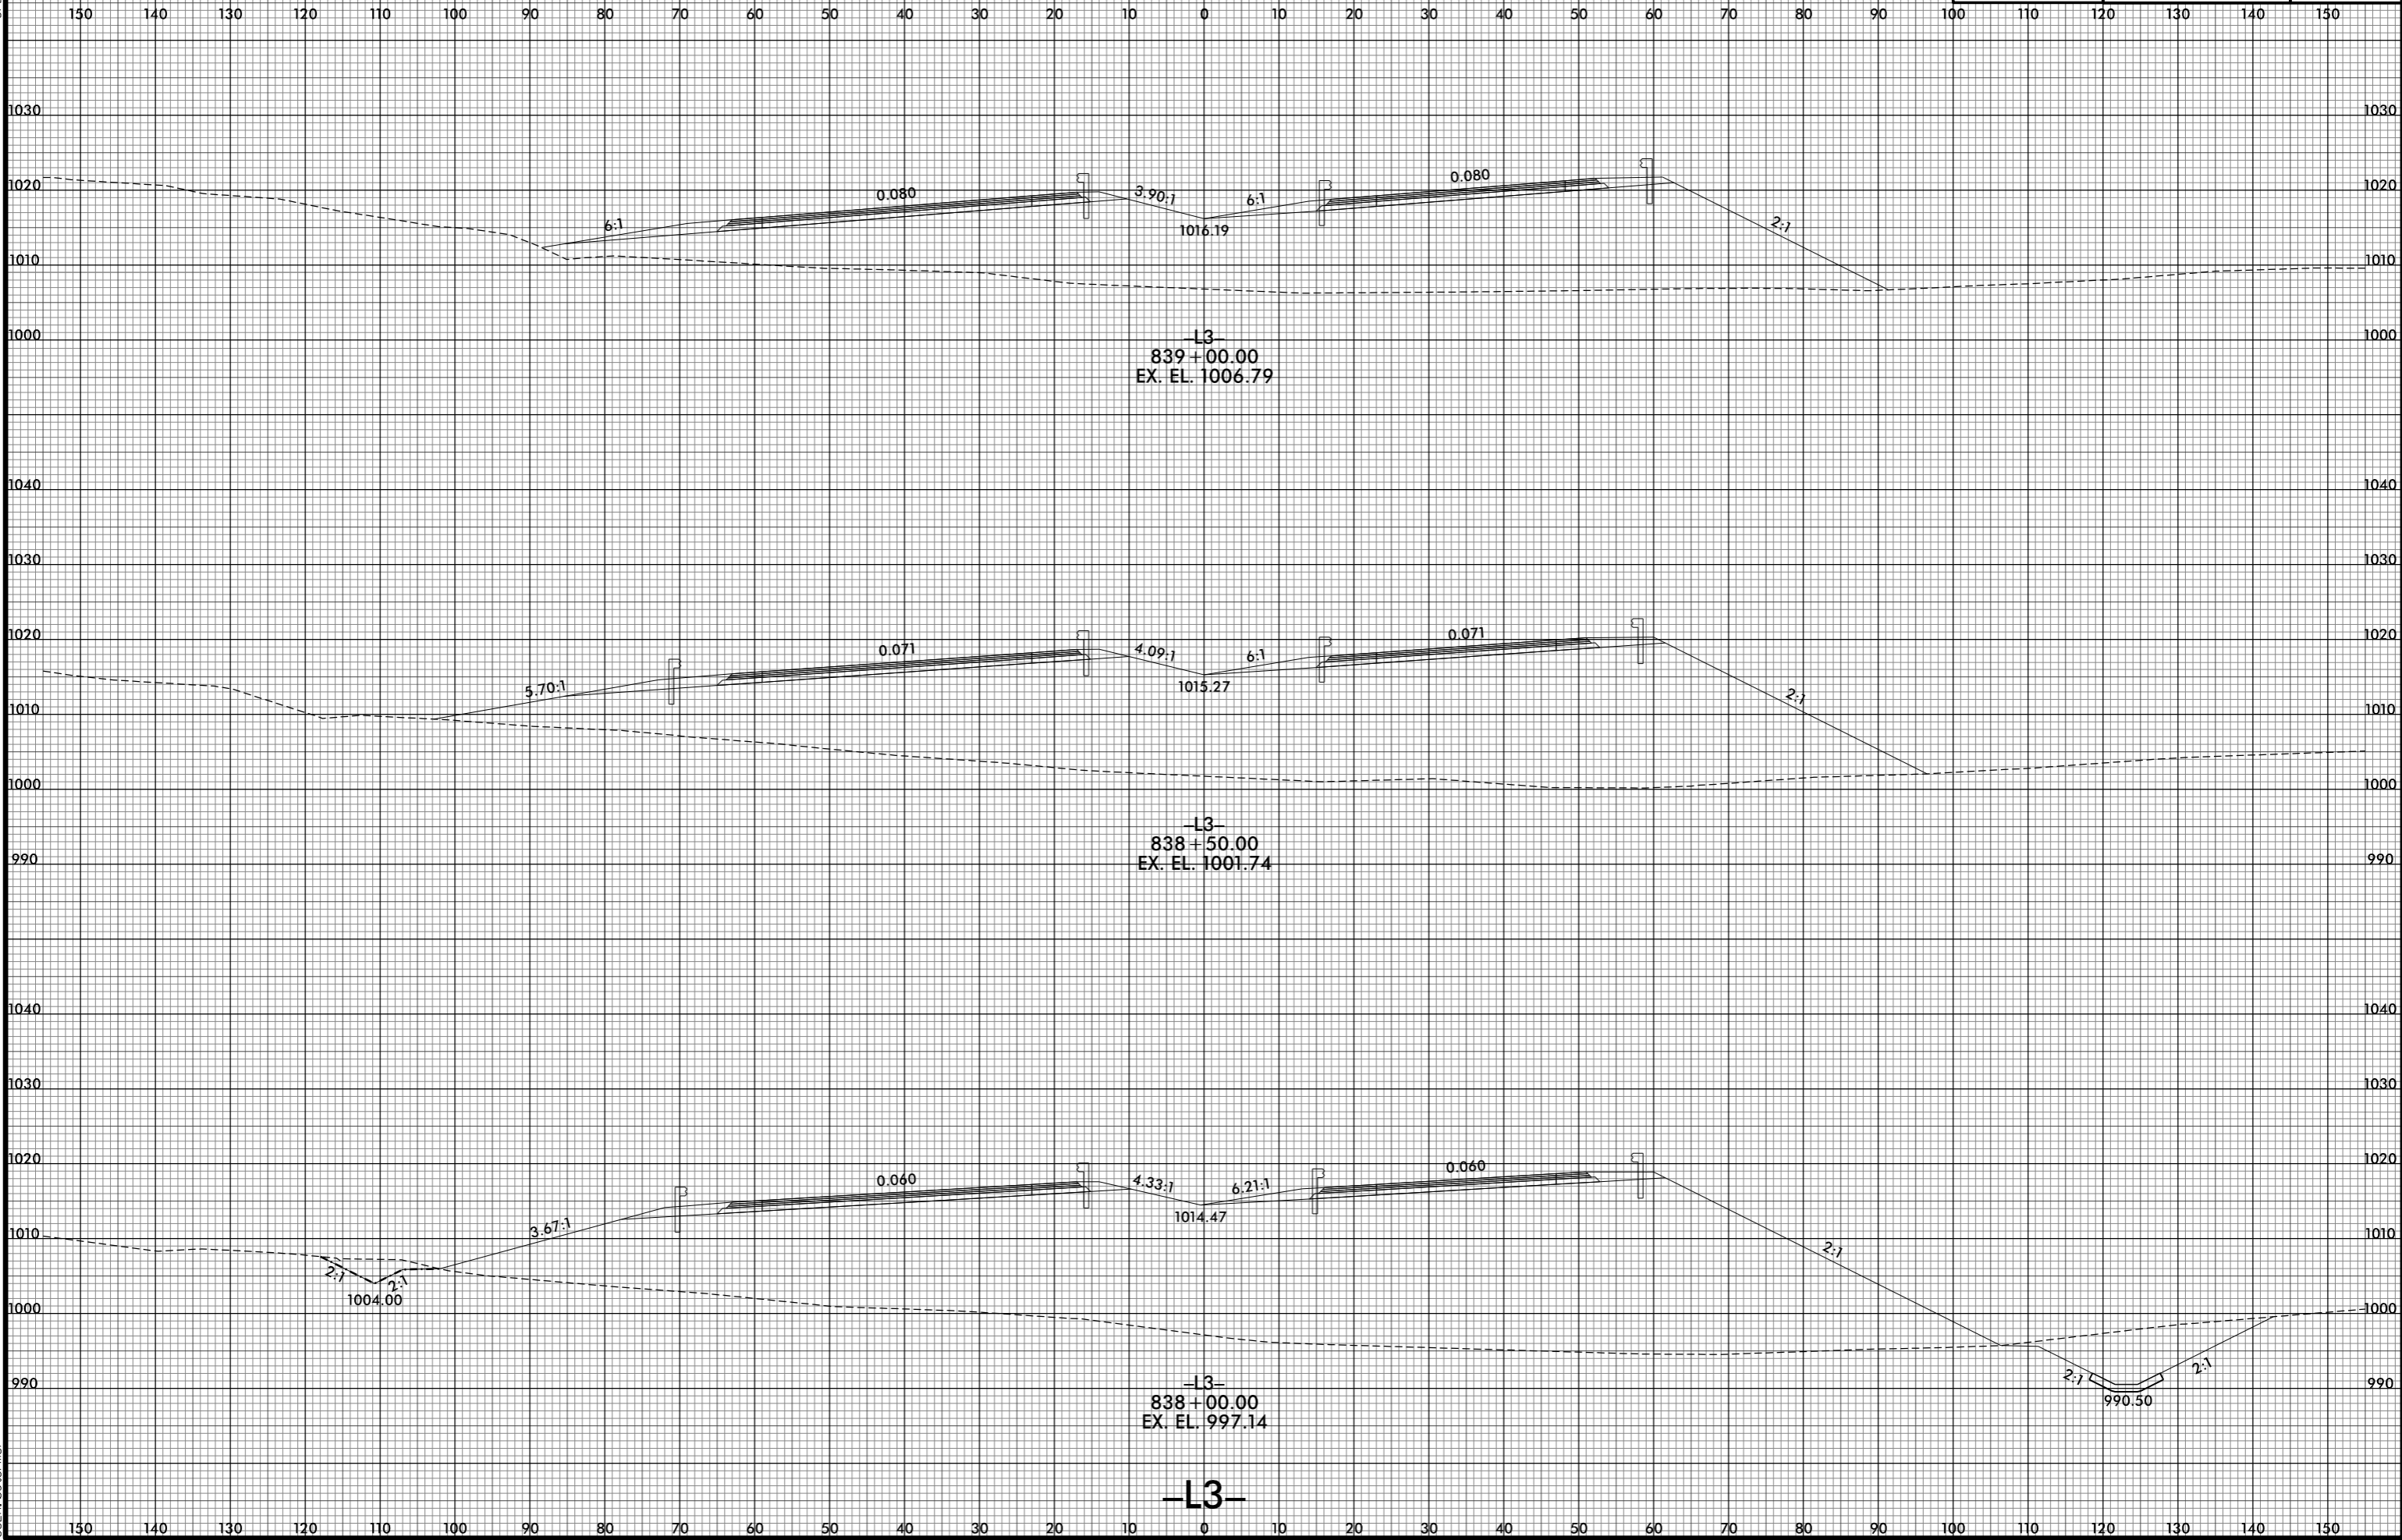

8/10/2021 2:51:14 PM  
I:\R-2233BB\_ROY\_XPL\_L3.dgn  
USER: btorner

-L3-