


8/23/99



PROJ. REFERENCE NO. R-2233BB	SHEET NO. X-101
---------------------------------	--------------------

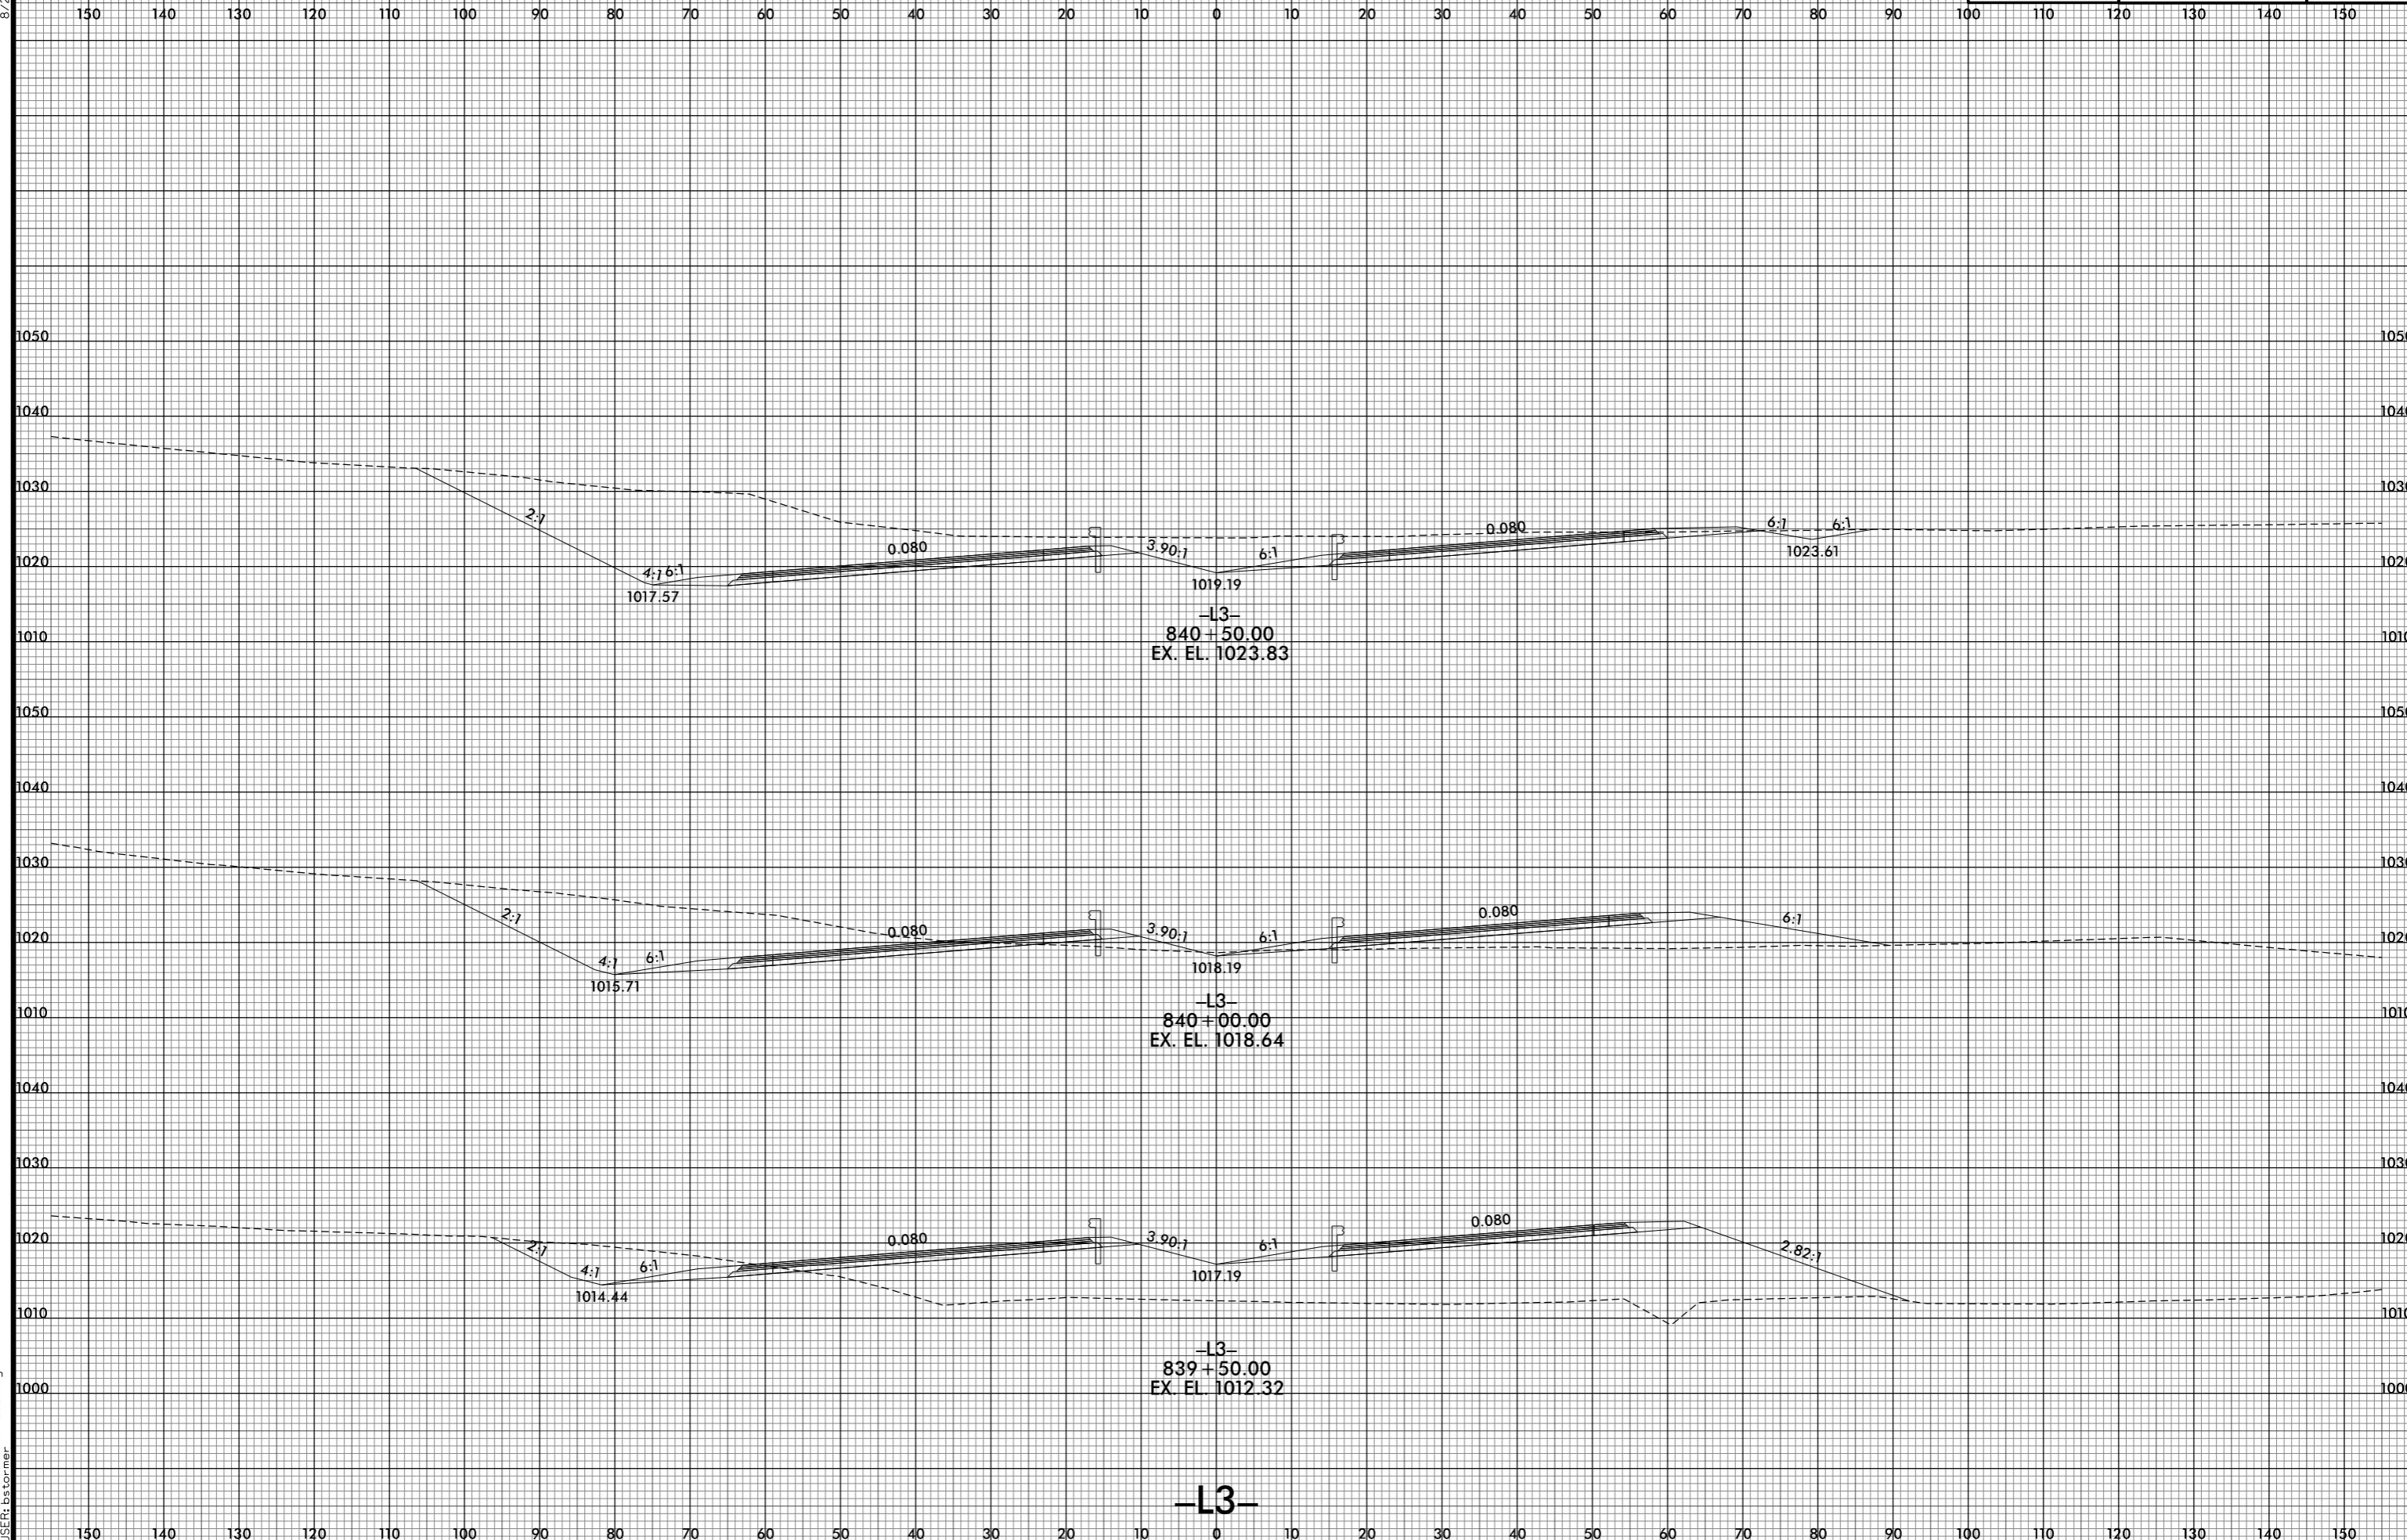

8/10/2021 2:51:16 PM
I:\R2233BB.RDY_XPL_L3.dgn
USER: bstermer

-L3-