


8/23/99



PROJ. REFERENCE NO.	SHEET NO.
R-2233BB	X-102

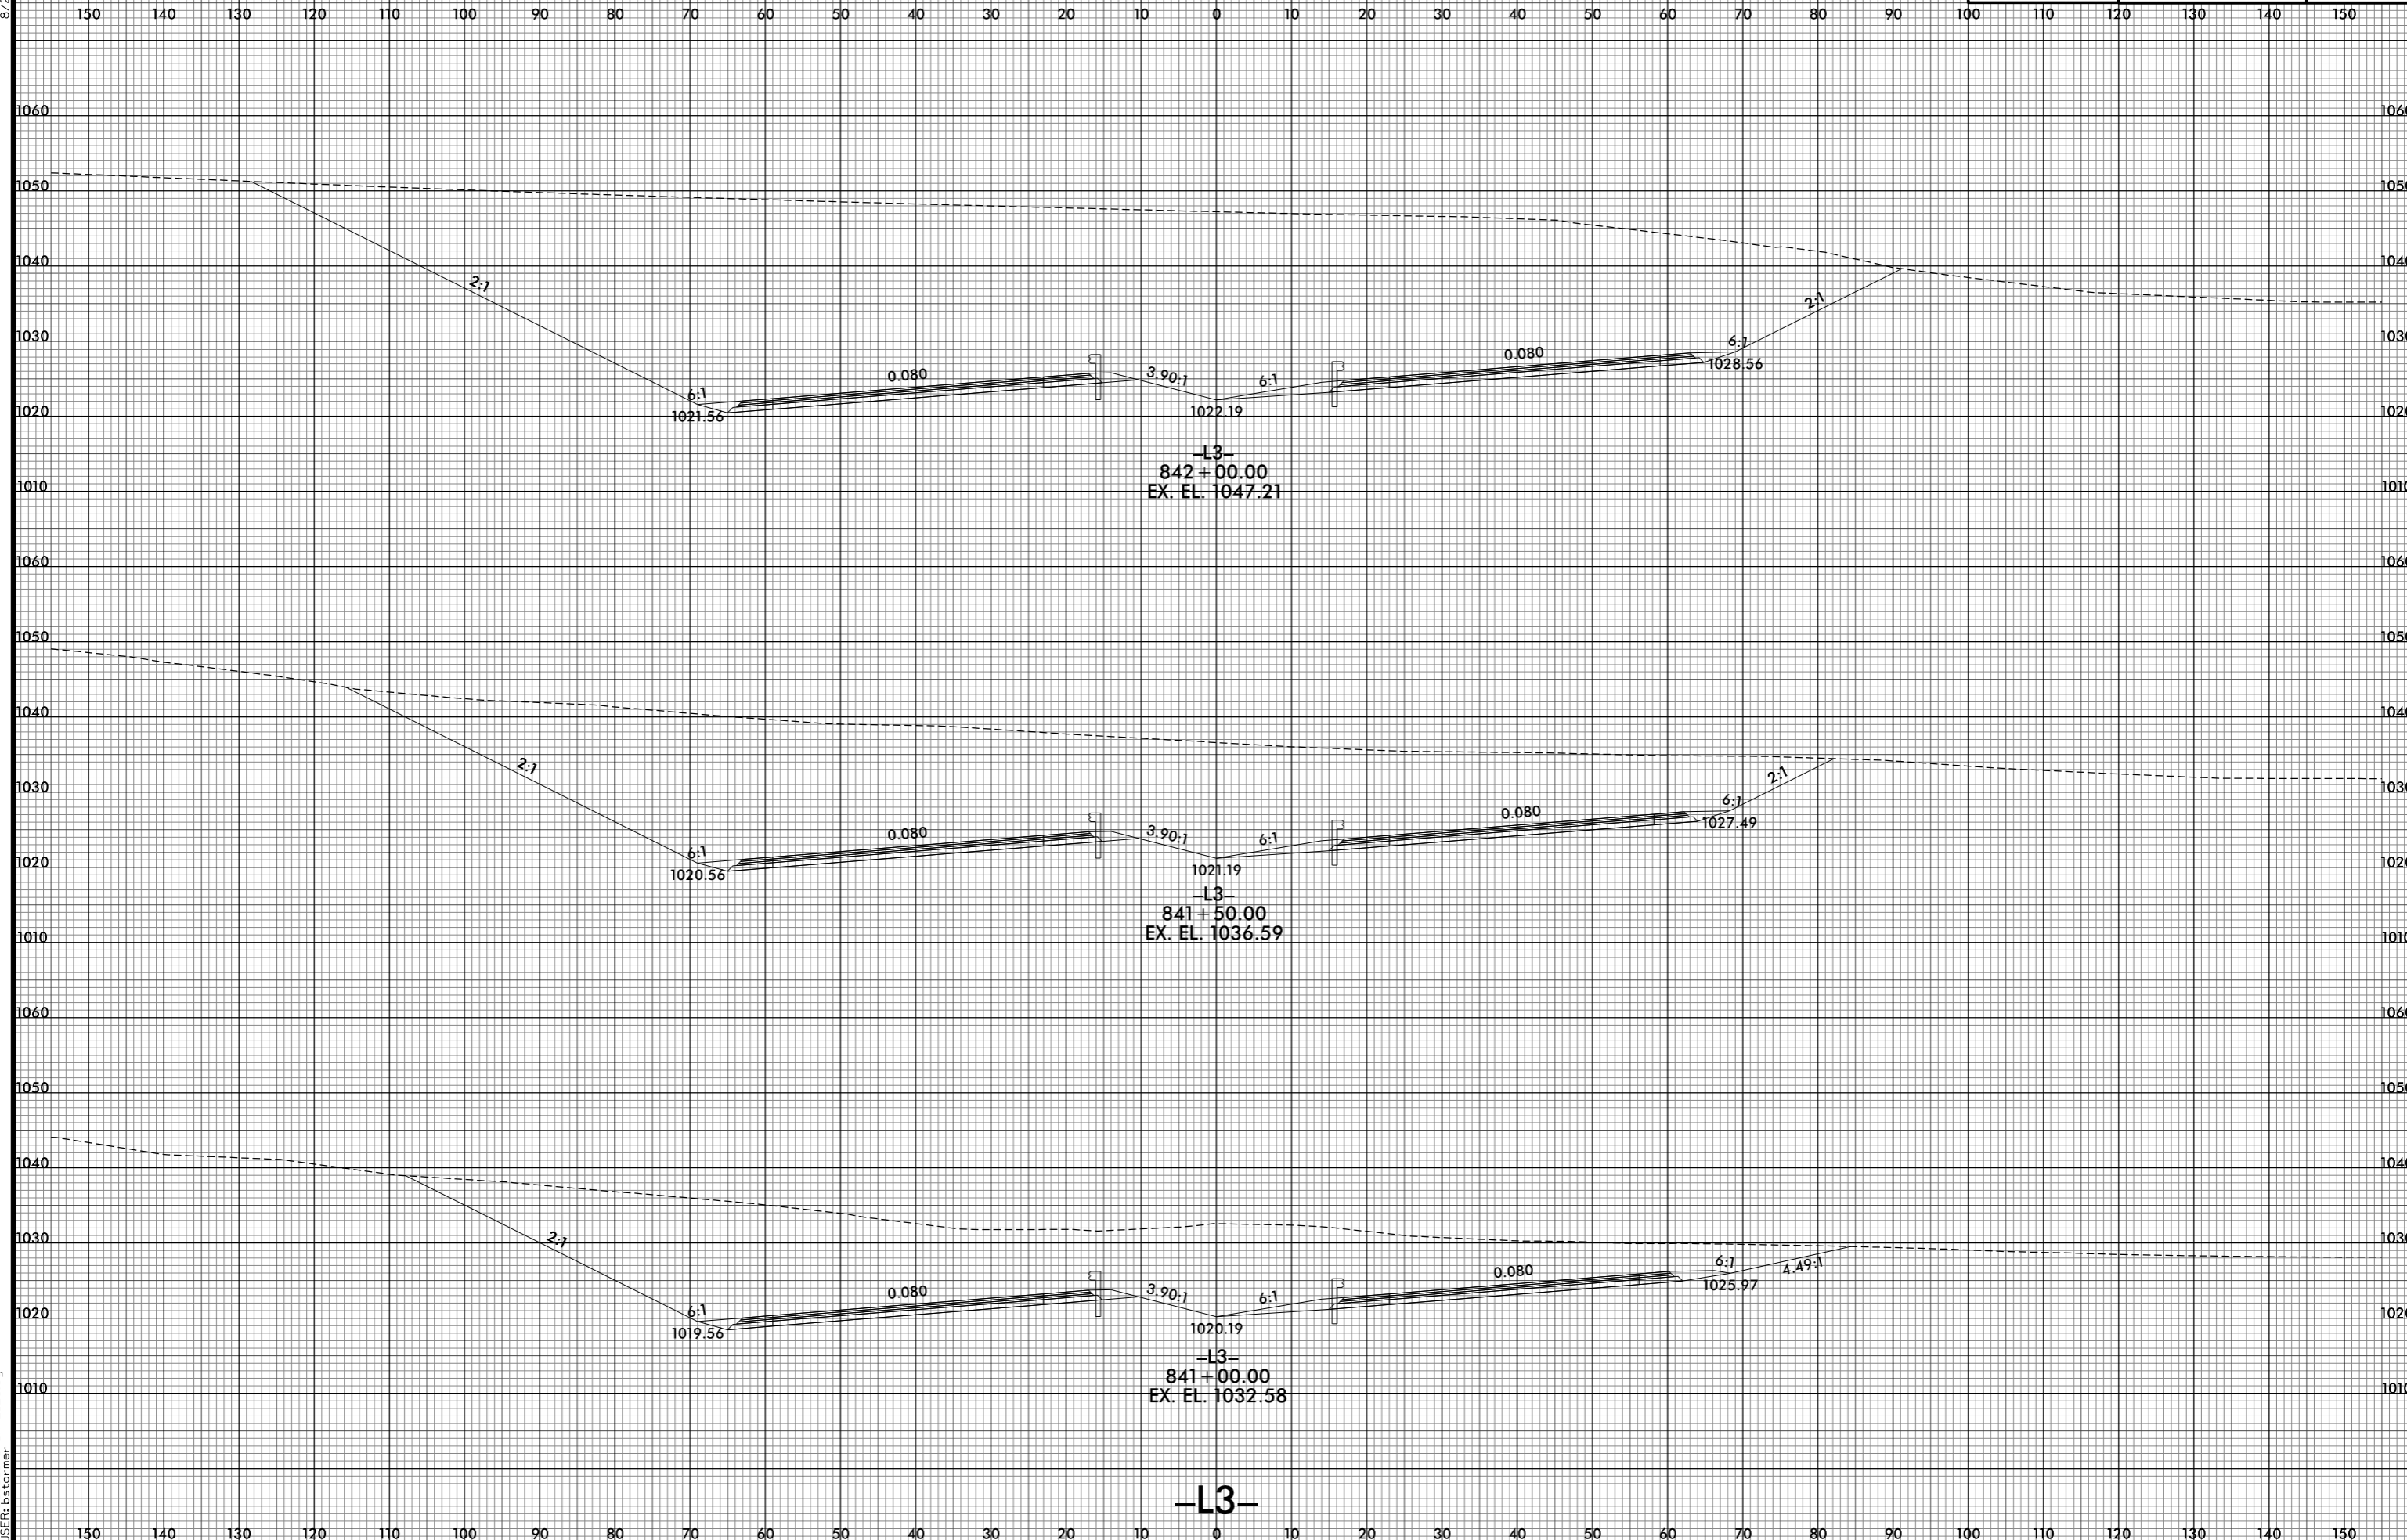

-L3-

8/10/2021 2:51:17 PM  
I:\R2233BB\_ROY\_XPL\_L3.dgn  
USER: btorner