


8/23/99



PROJ. REFERENCE NO.	SHEET NO.
R-2233BB	X-103

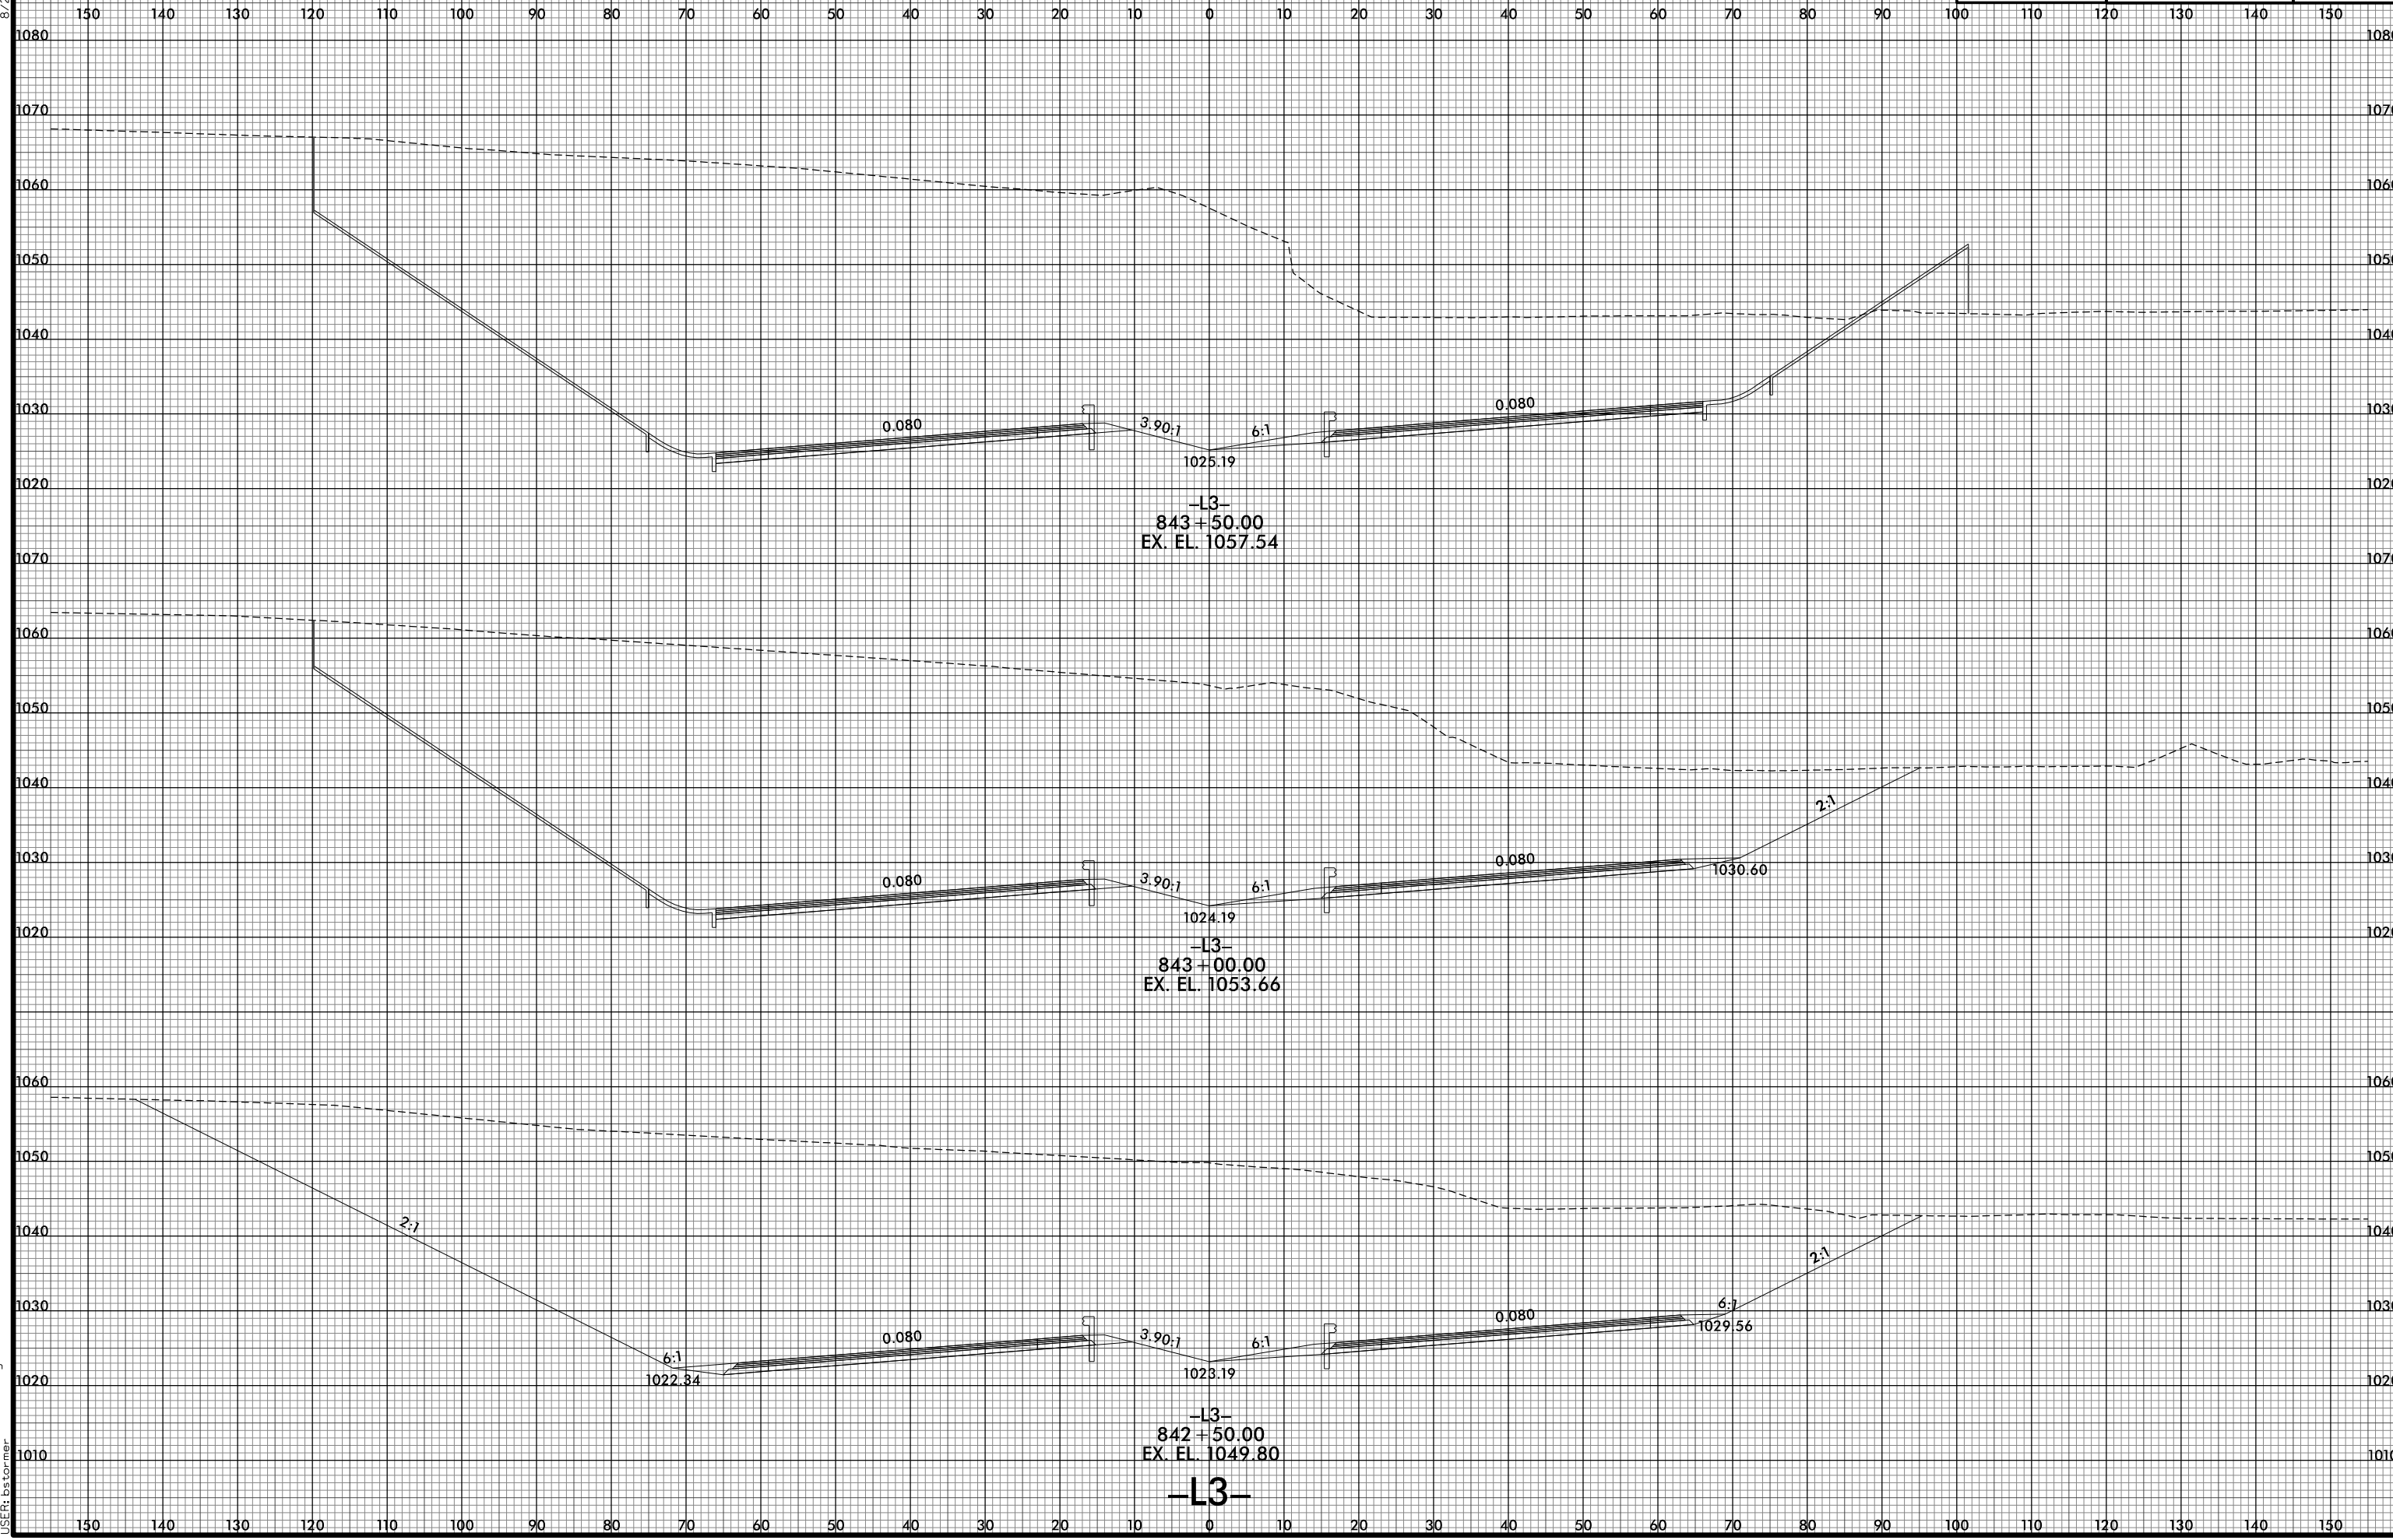

8/10/2021 2:51:19 PM
 I:\R2233BB_ROY_XPL_L3.dgn
 User: btorner

-L3-