



8/23/99

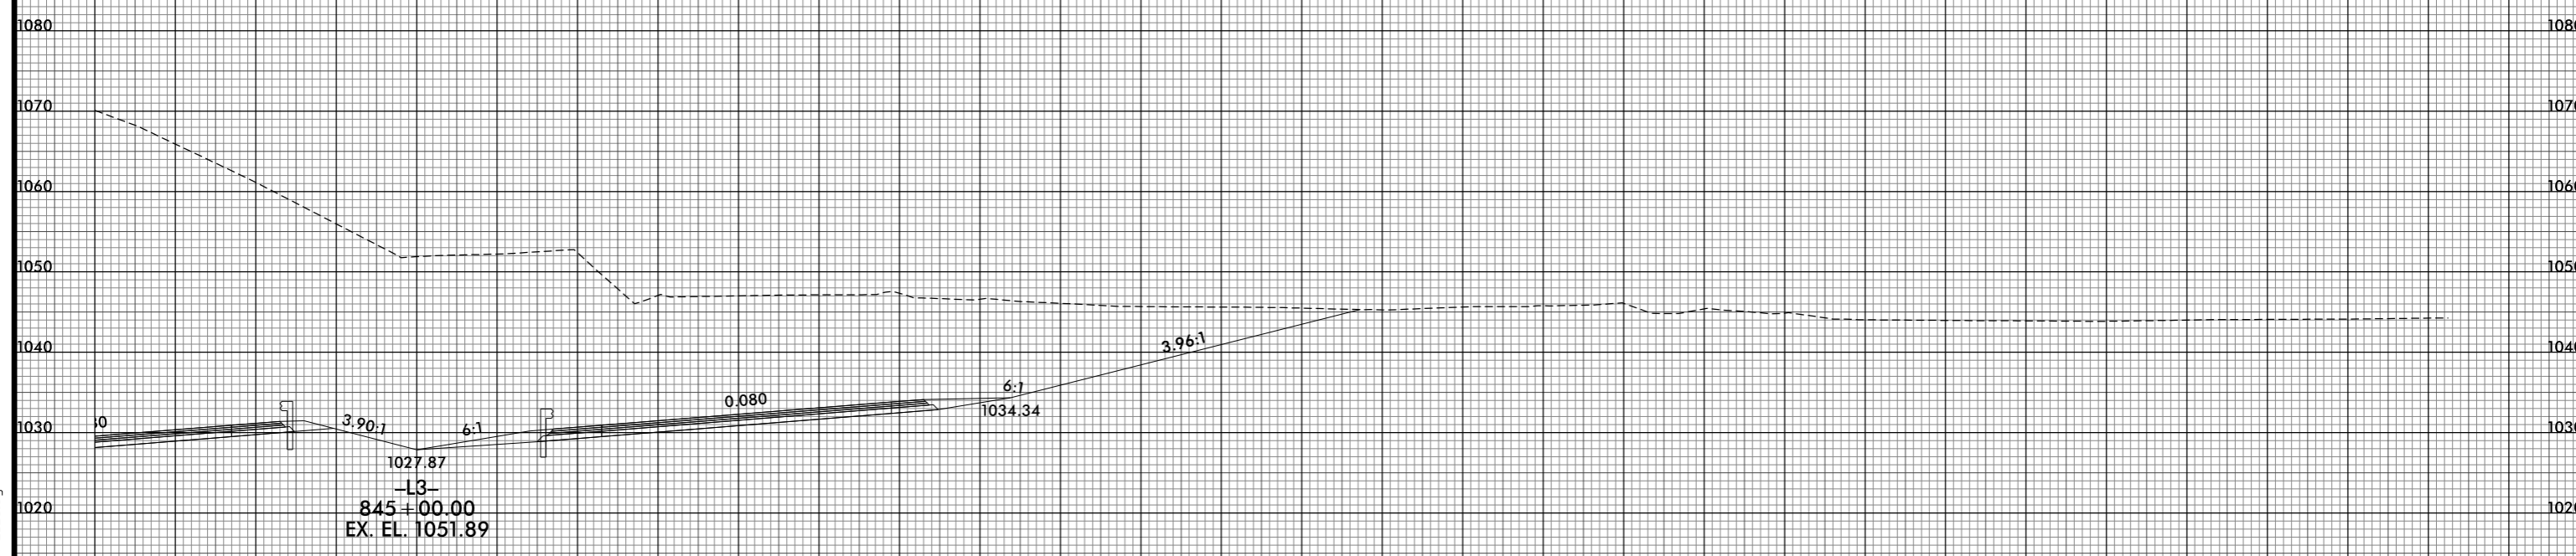

PROJ. REFERENCE NO.	SHEET NO.
R-2233BB	X-105A

40 30 20 10 0 10 20 30 40 50 60 70 80 90 100 110 120 130 140 150 160 170 180 190 200 210 220 230 240 250 260

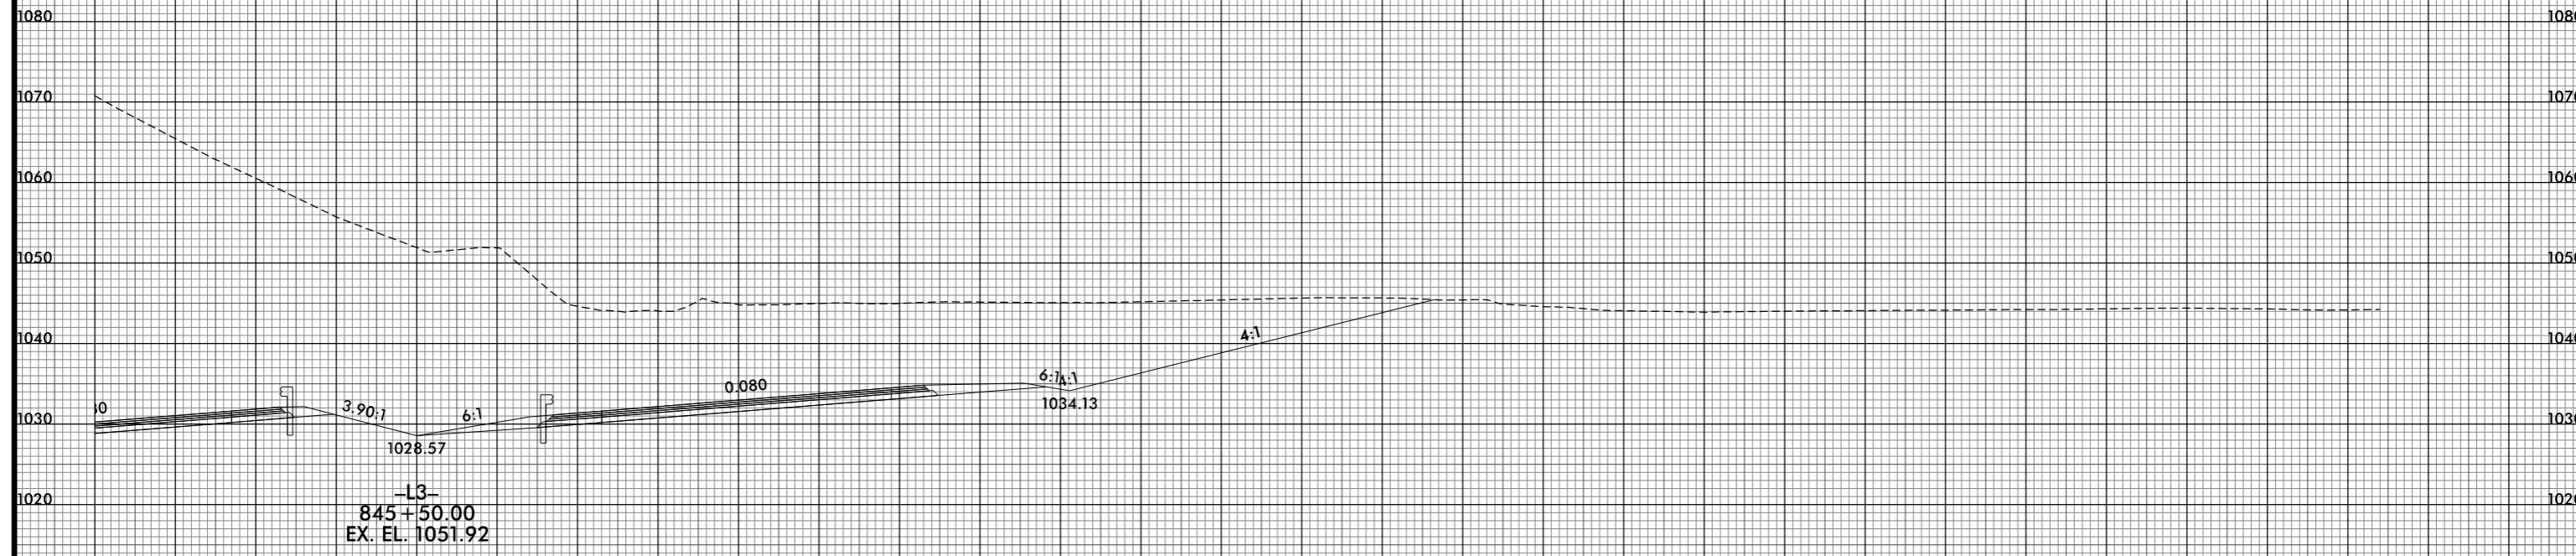

**-L3-**

8/10/2021 2:54:25 PM  
 I:\R2233BB.RDY.XPL.L3.dgn  
 User: es-former