



8/23/99

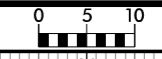

PROJ. REFERENCE NO. R-2233BB	SHEET NO. X-106
---------------------------------	--------------------

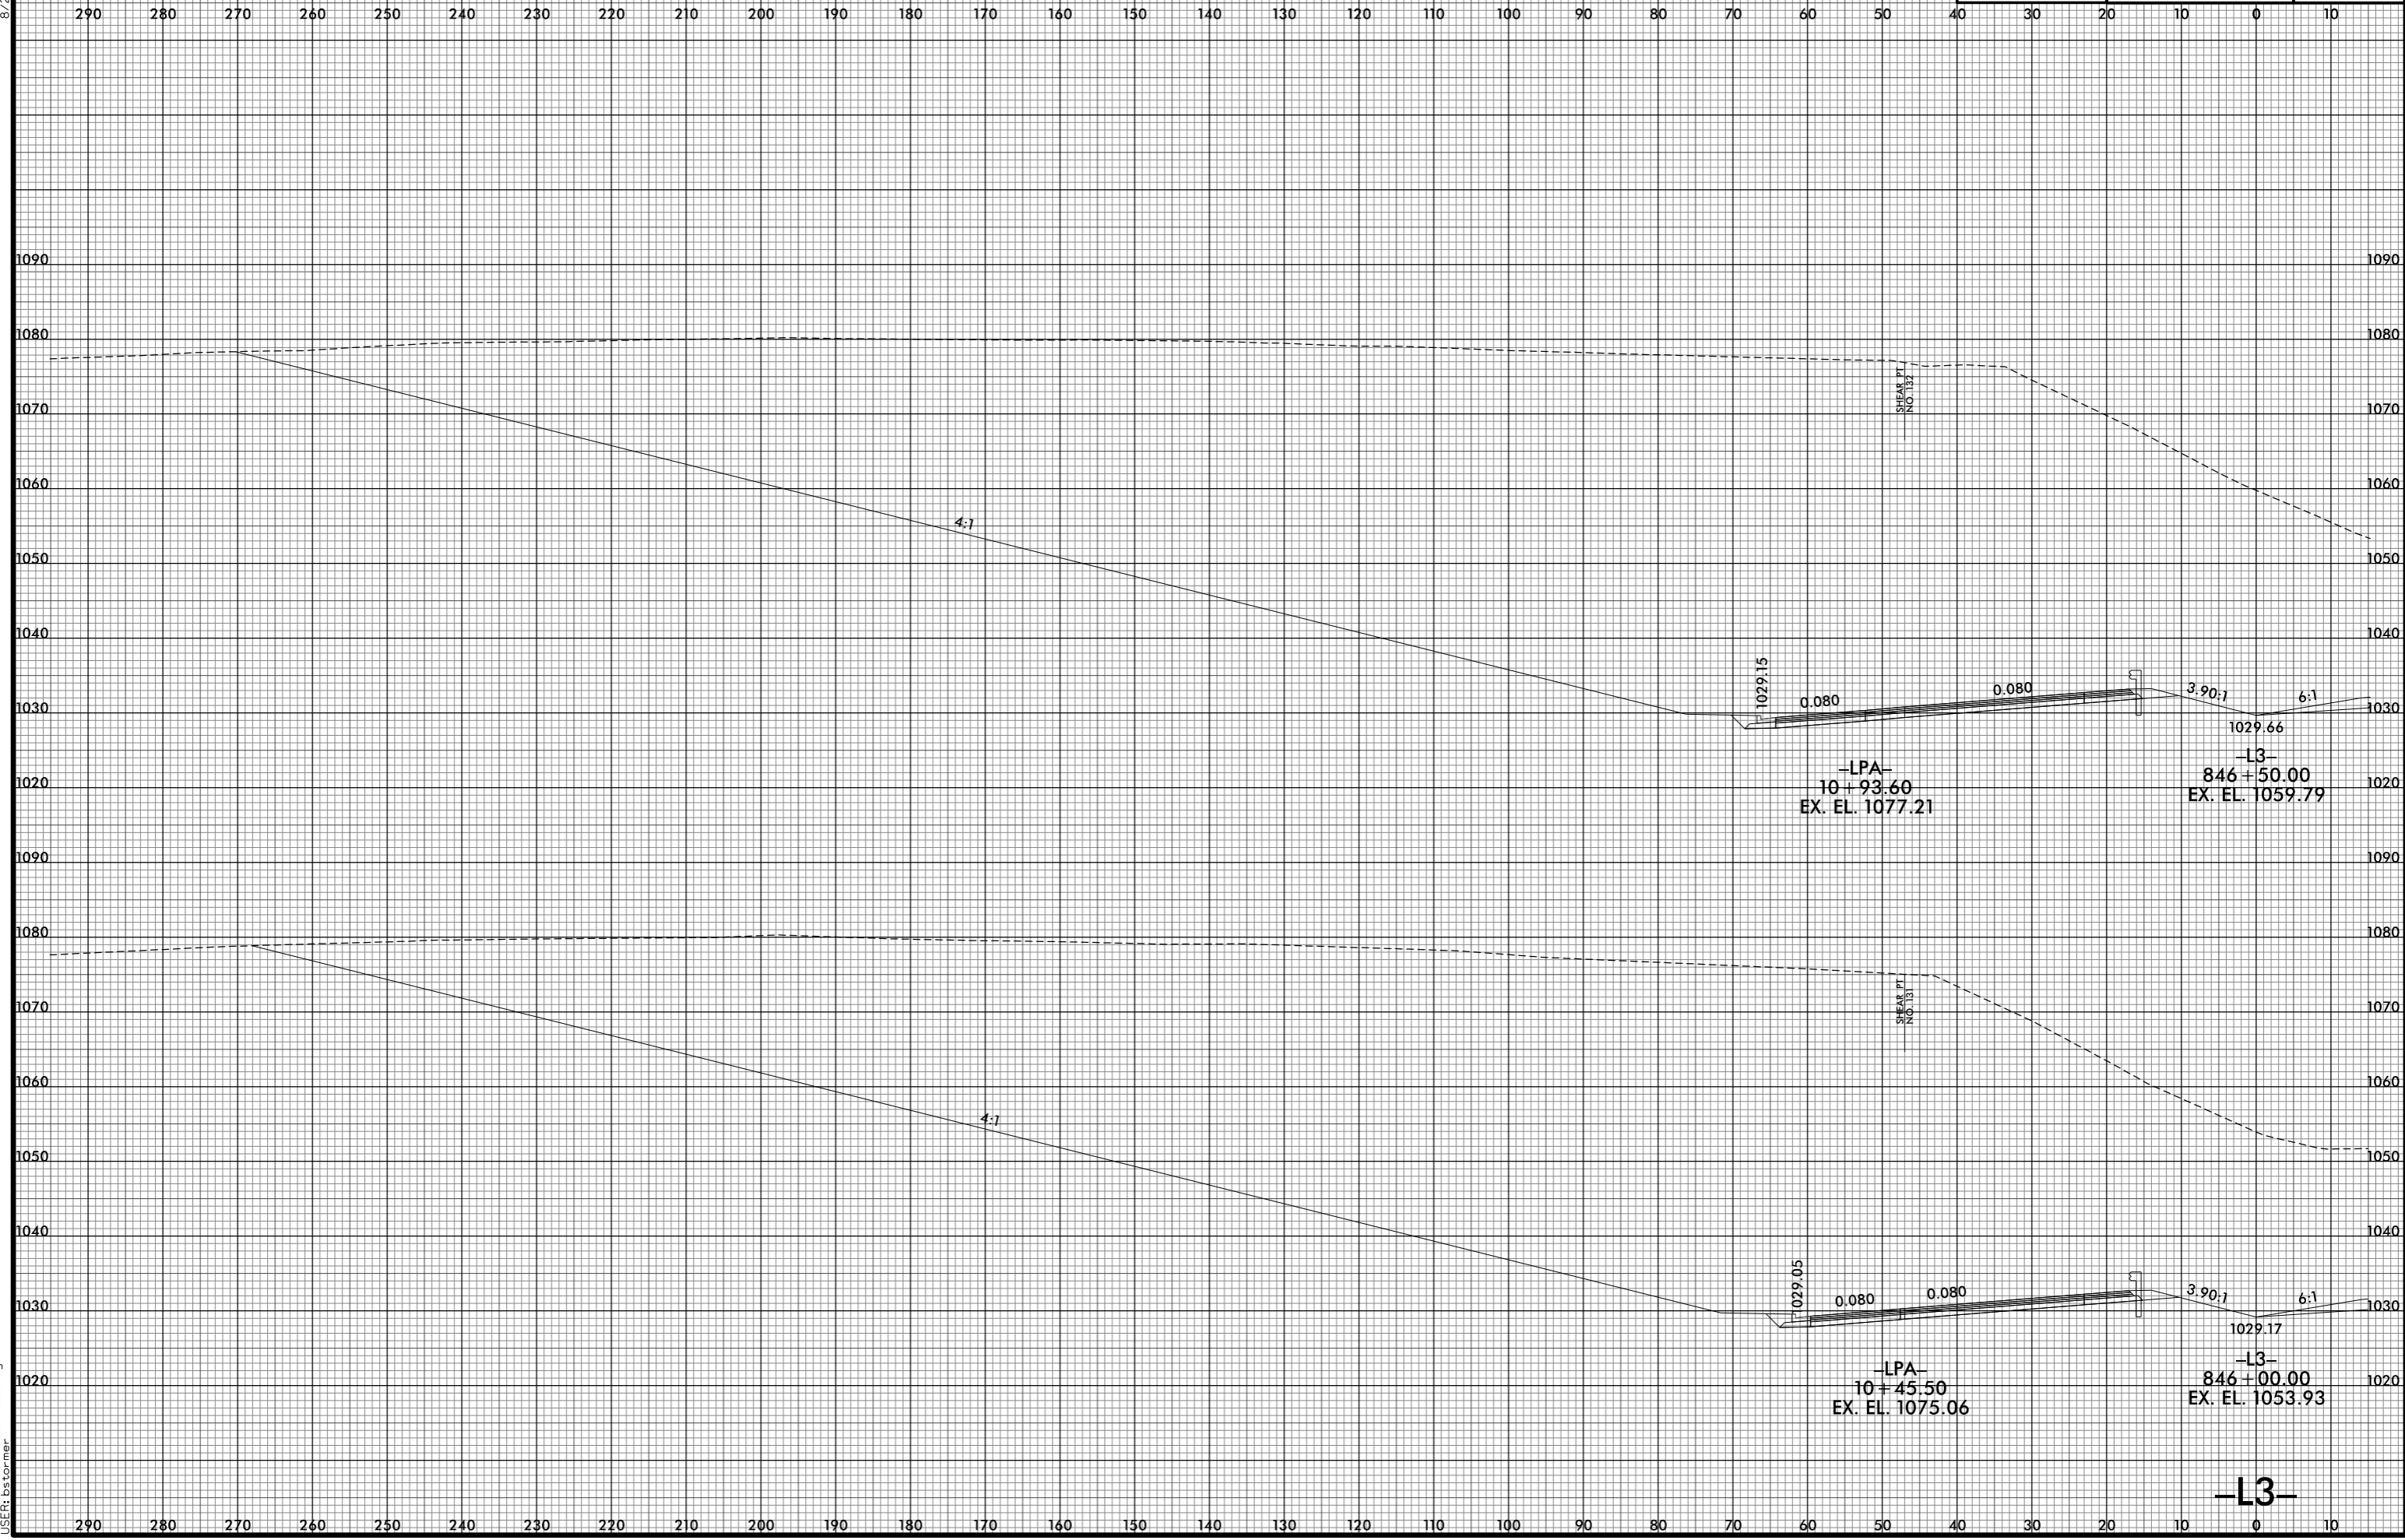

1029.15
0.080
0.080
-LPA-
10+93.60
EX. EL. 1077.21

1029.66
3.90:1
6:1
-L3-
846+50.00
EX. EL. 1059.79

SHEAR PT
NO. 137

SHEAR PT
NO. 133

1029.05
0.080
0.080
-LPA-
10+45.50
EX. EL. 1075.06

1029.17
3.90:1
6:1
-L3-
846+00.00
EX. EL. 1053.93

-L3-

8/10/2021 2:54:27 PM
I:\R2233BB_R0Y_XPL_L3.dgn
USER: es tomer