



8/23/99

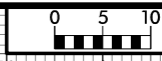

PROJ. REFERENCE NO.	SHEET NO.
R-2233BB	X-110

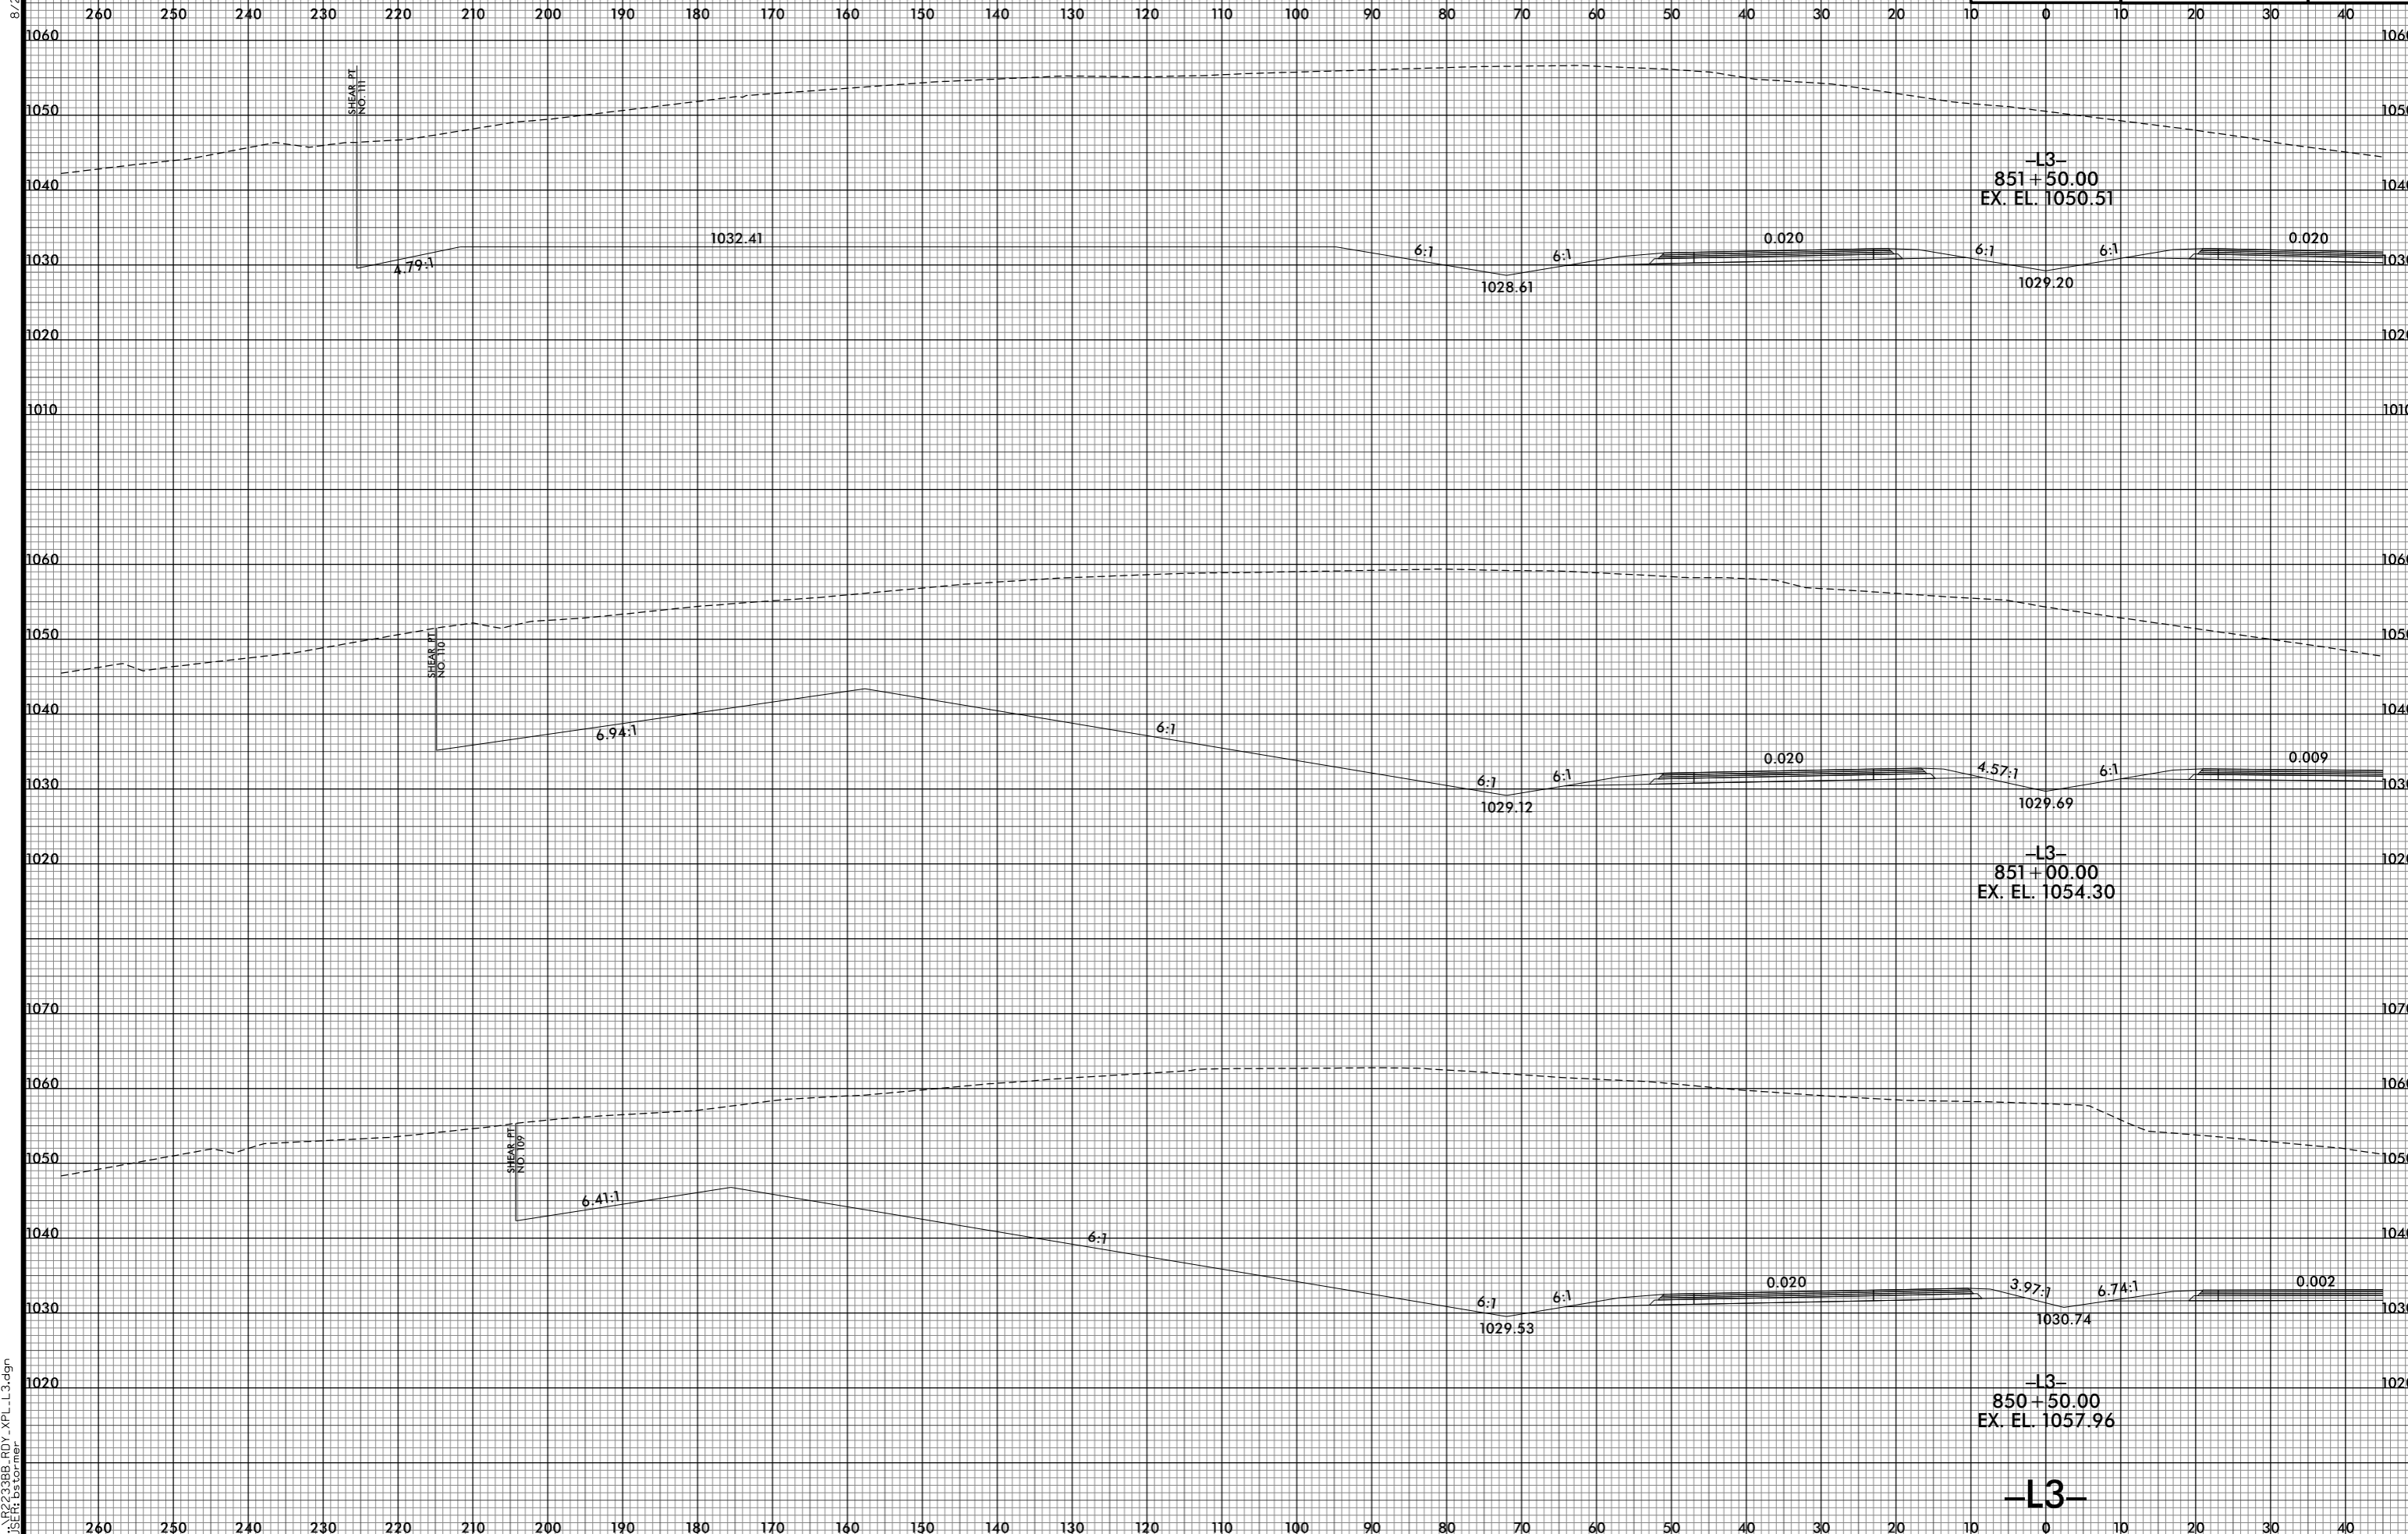

8/10/2021 2:54:38 PM  
I:\R-2233BB-ROY\_XPL-L3.dgn  
USER: ds tomer

-L3-