


8/23/99

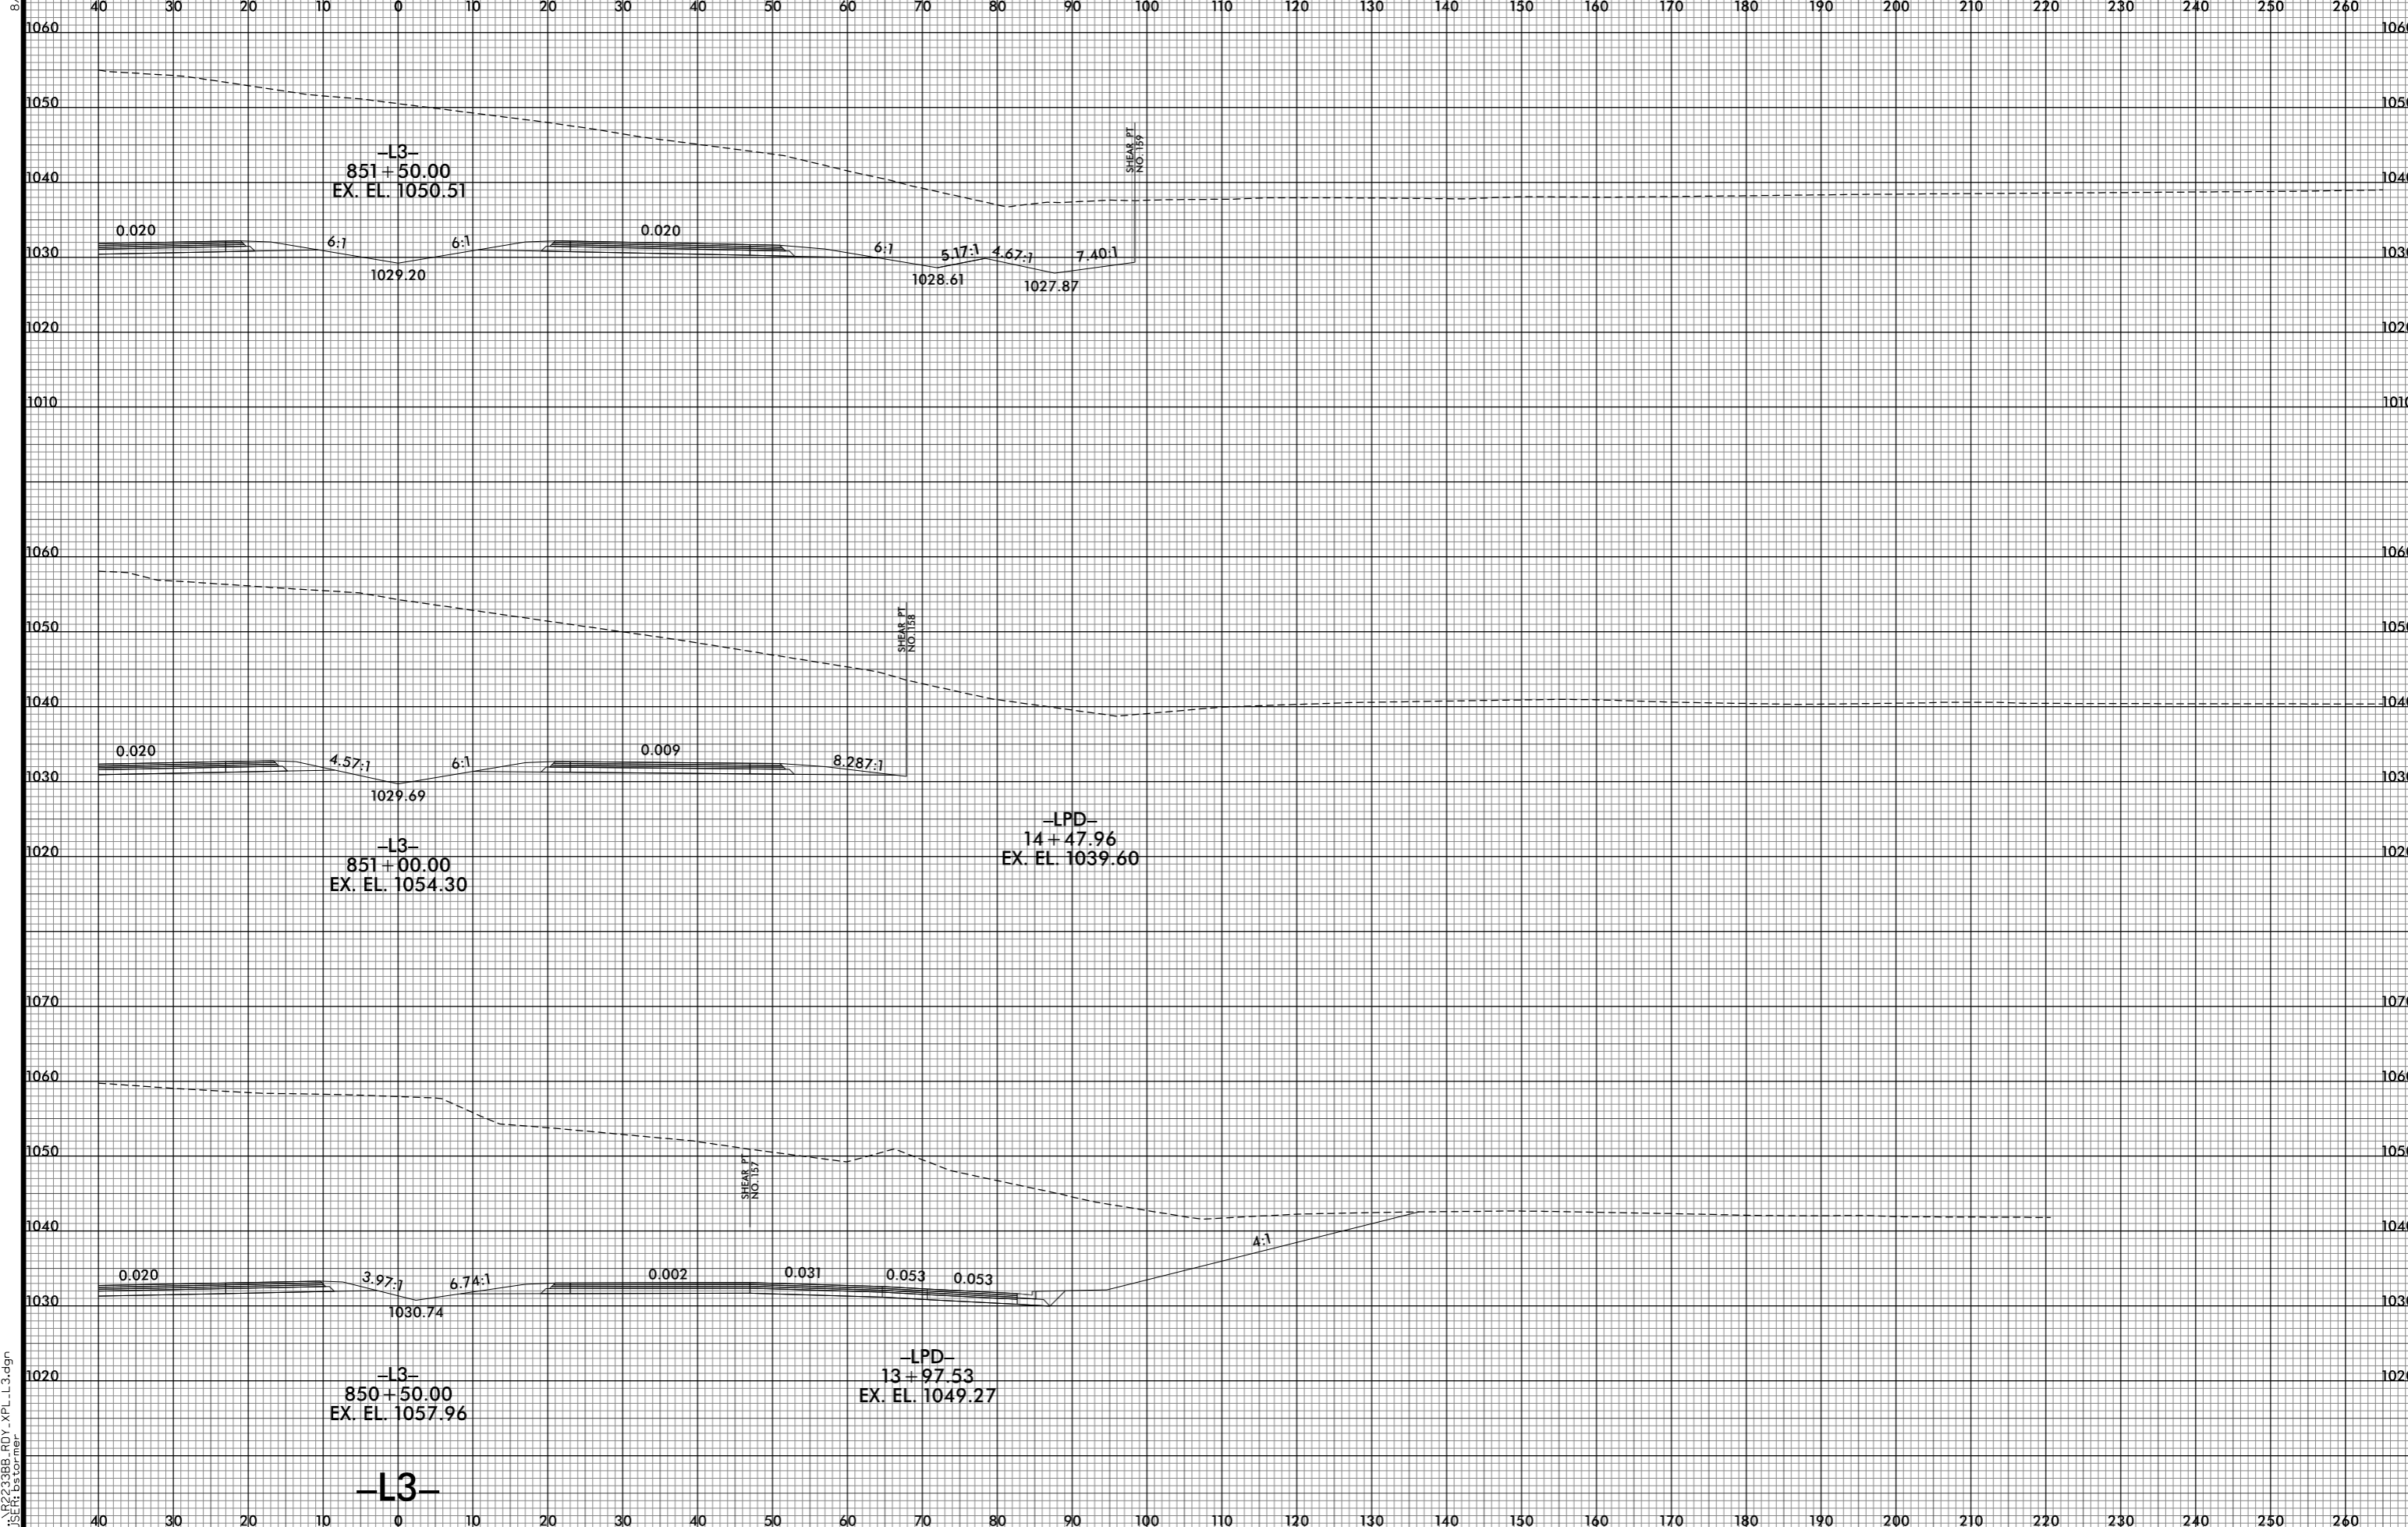

PROJ. REFERENCE NO.	SHEET NO.
R-2233BB	X-110A



8/10/2021 2:54:40 PM  
I:\R-2233BB-ROY\_XPL-L3.dgn  
USER: bstormer