



8/23/99

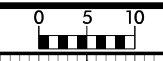

PROJ. REFERENCE NO. R-2233BB	SHEET NO. X-111
---------------------------------	--------------------

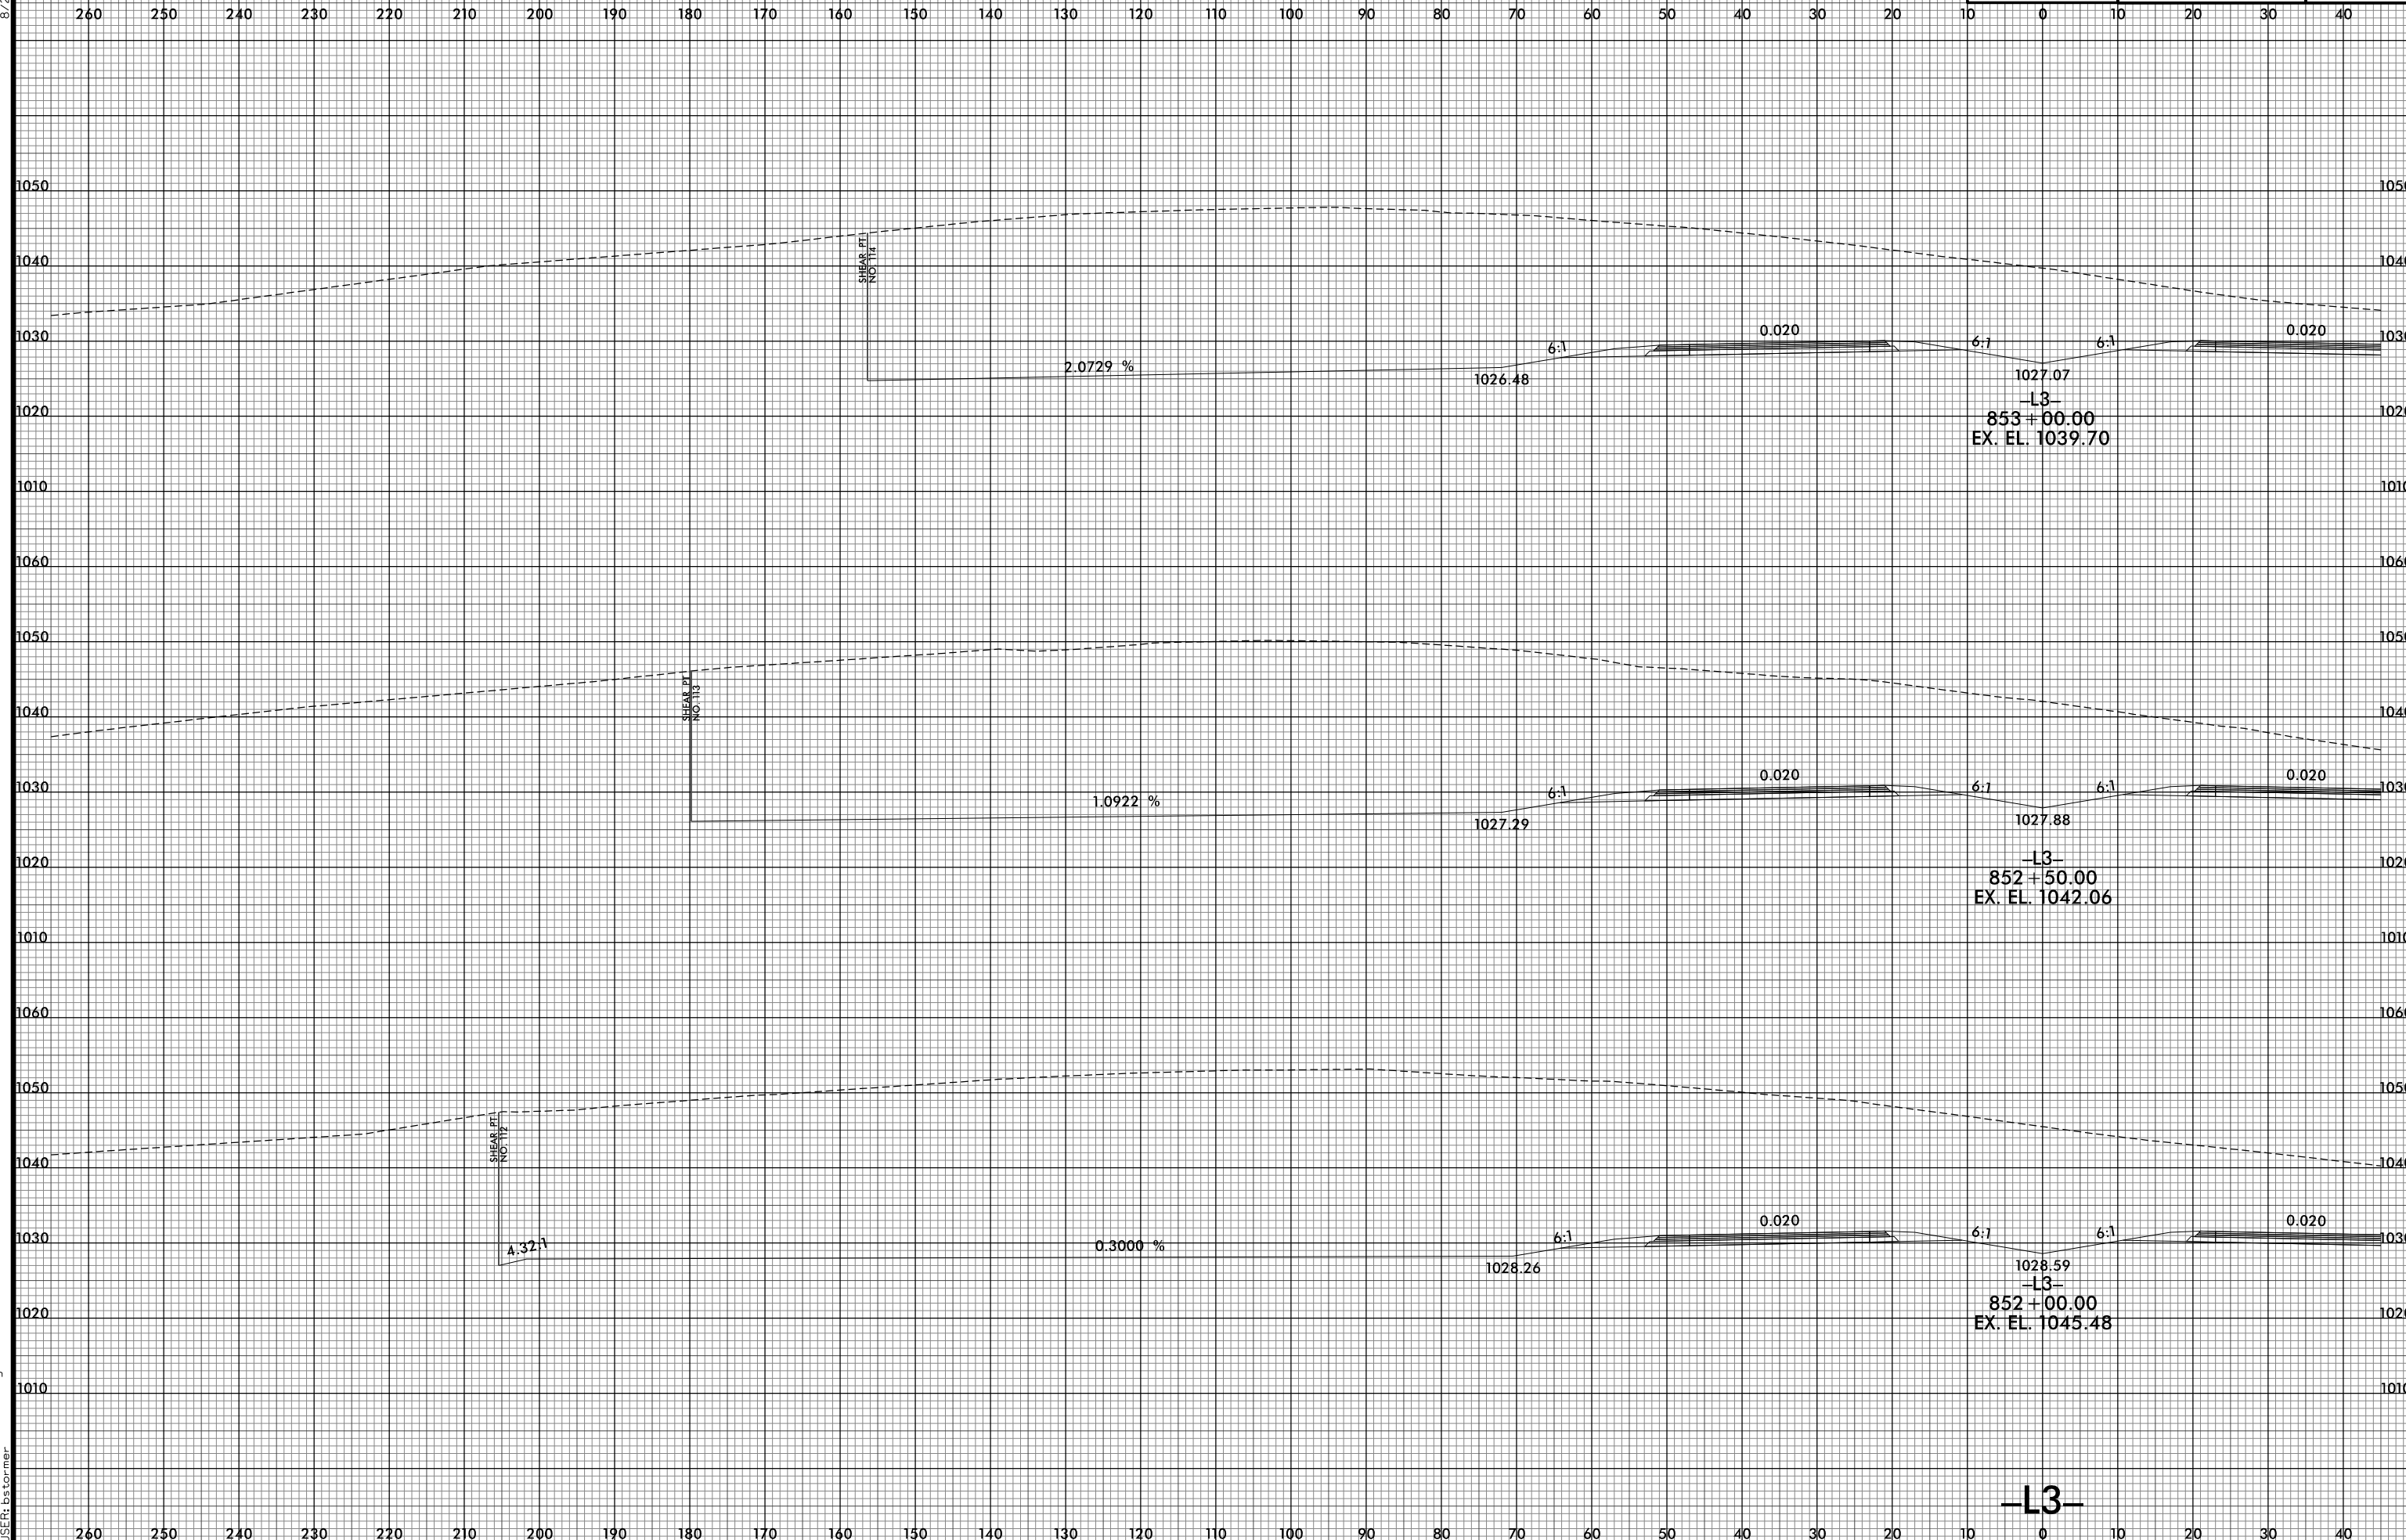

8/10/2021 2:54:41 PM  
I:\R-2233BB-ROY\_XPL-L3.dgn  
USER: bstormer

-L3-