


8/23/99



PROJ. REFERENCE NO.	SHEET NO.
R-2233BB	X-112

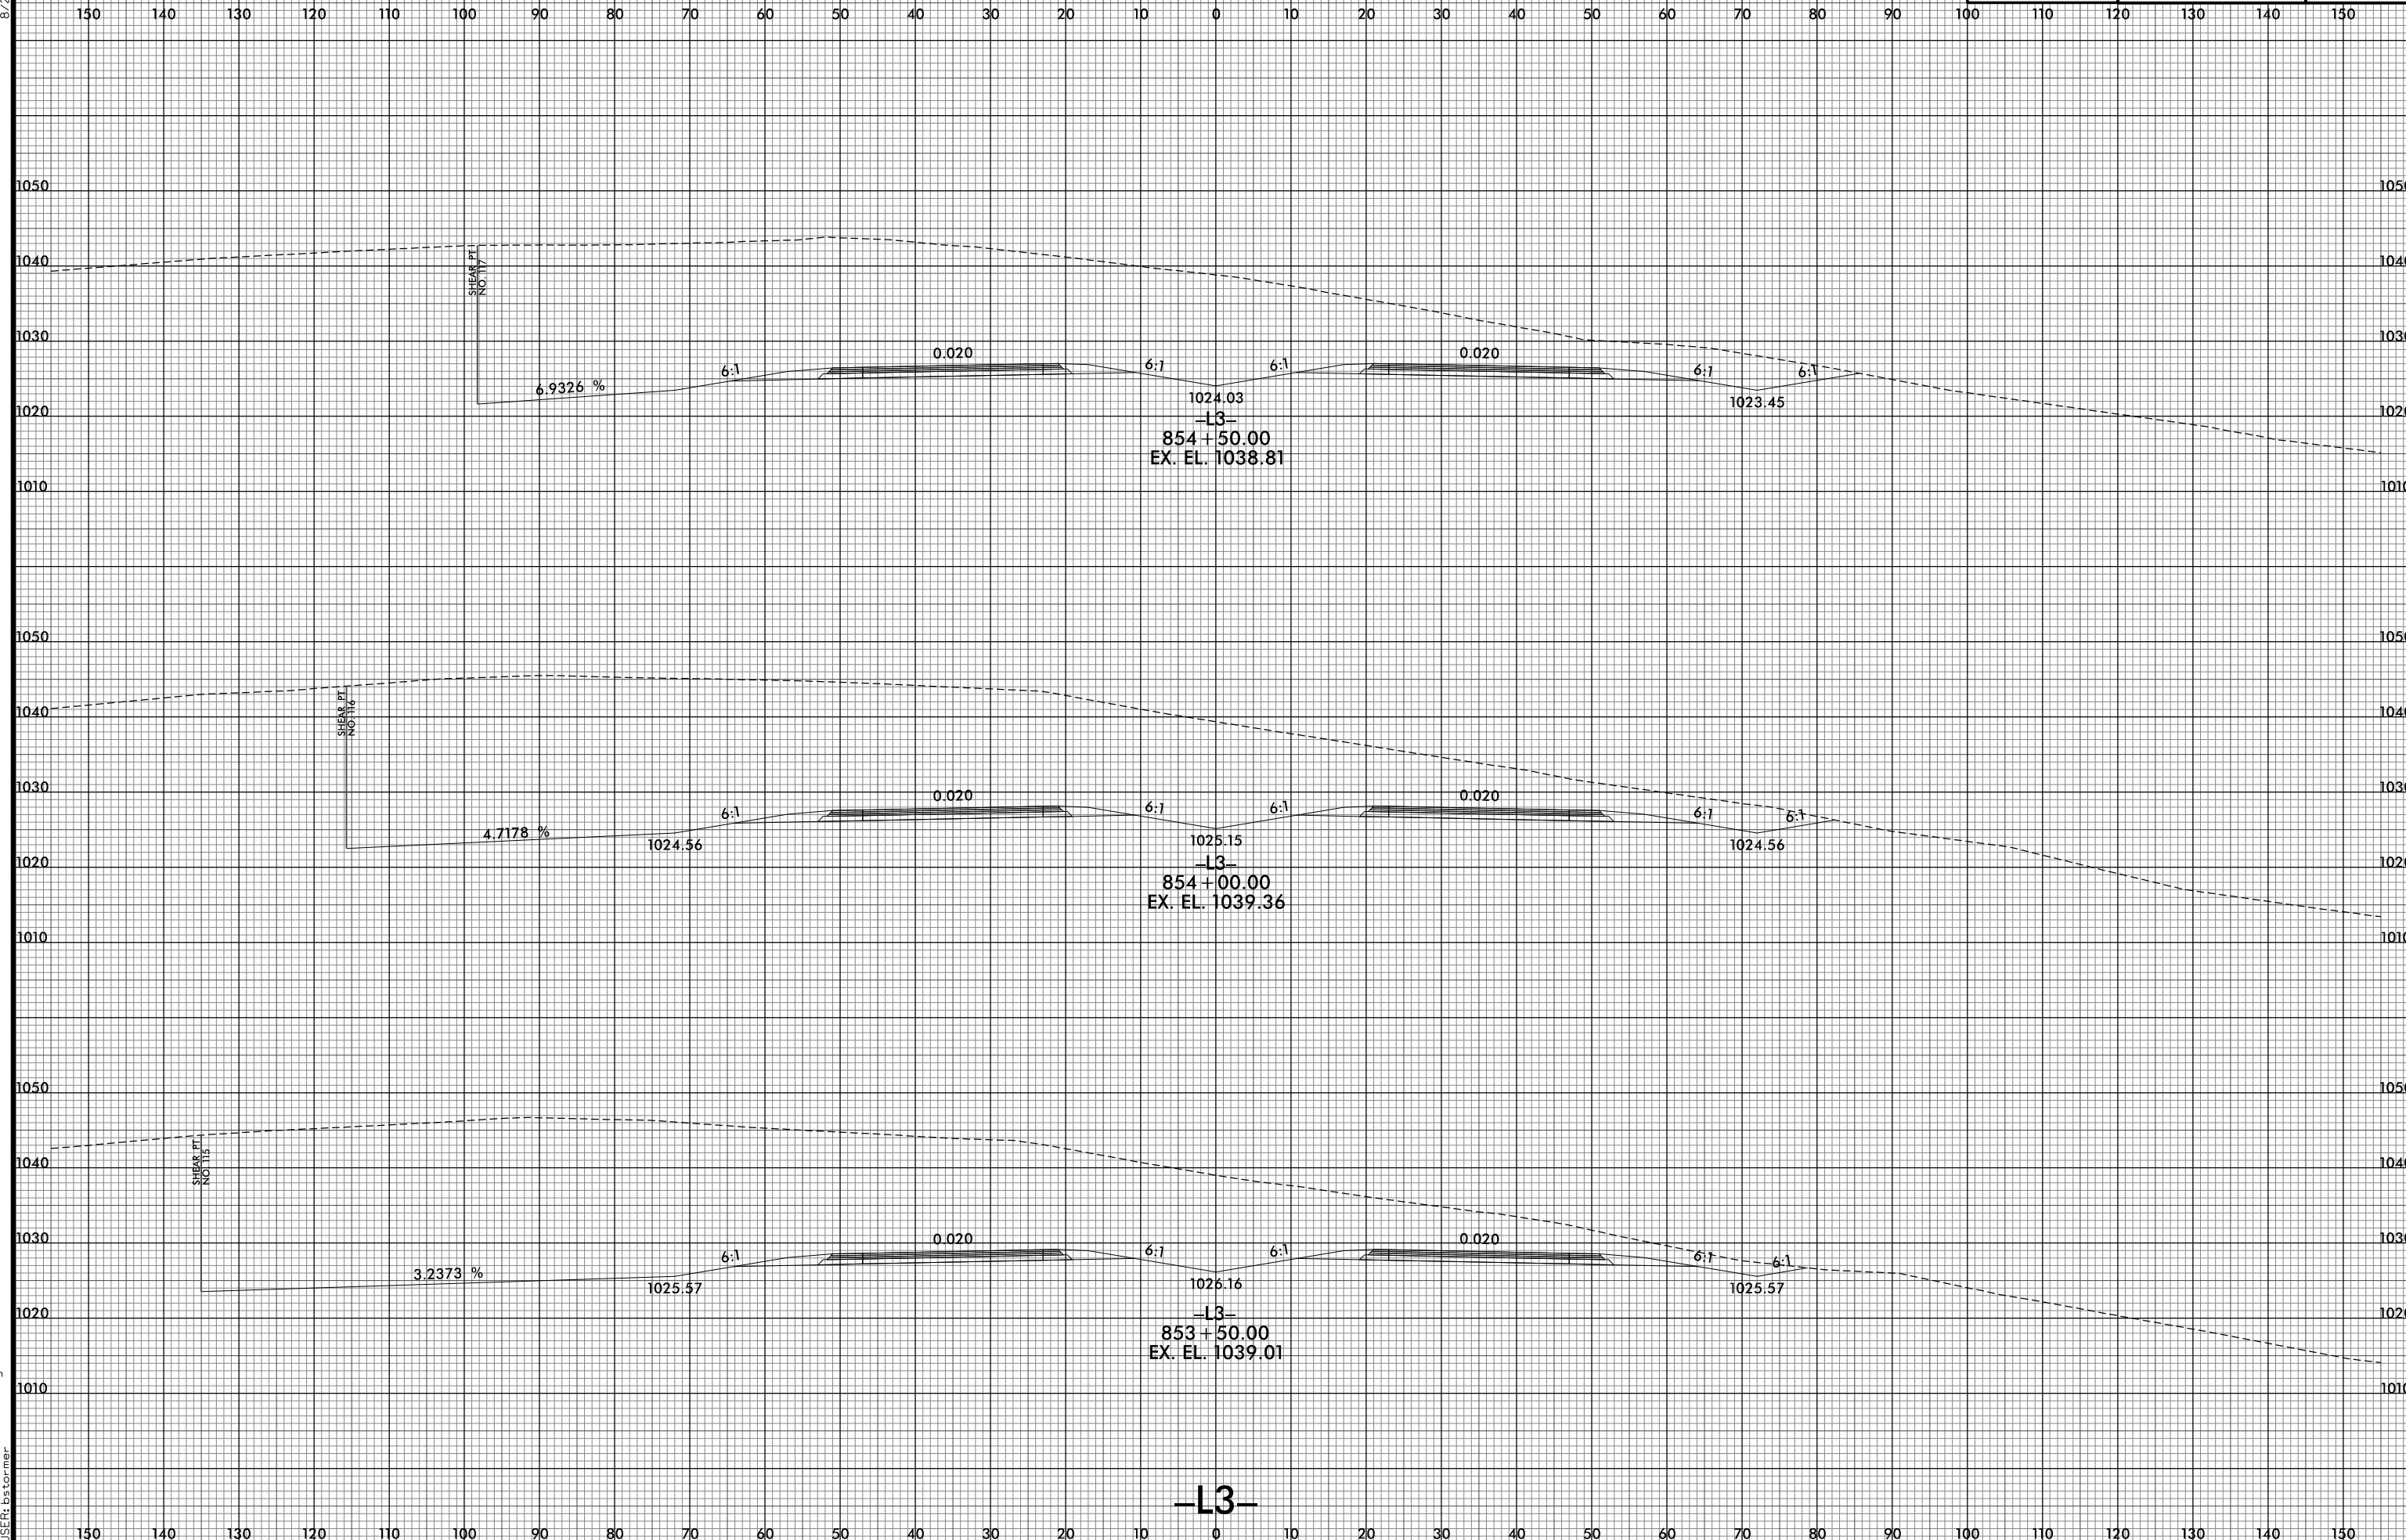

8/10/2021 2:51:44 PM  
I:\R-2233BB\_R0Y\_XPL\_L3.dgn  
USER: bscorner

-L3-