


8/23/99



PROJ. REFERENCE NO. R-2233BB	SHEET NO. X-113
---------------------------------	--------------------

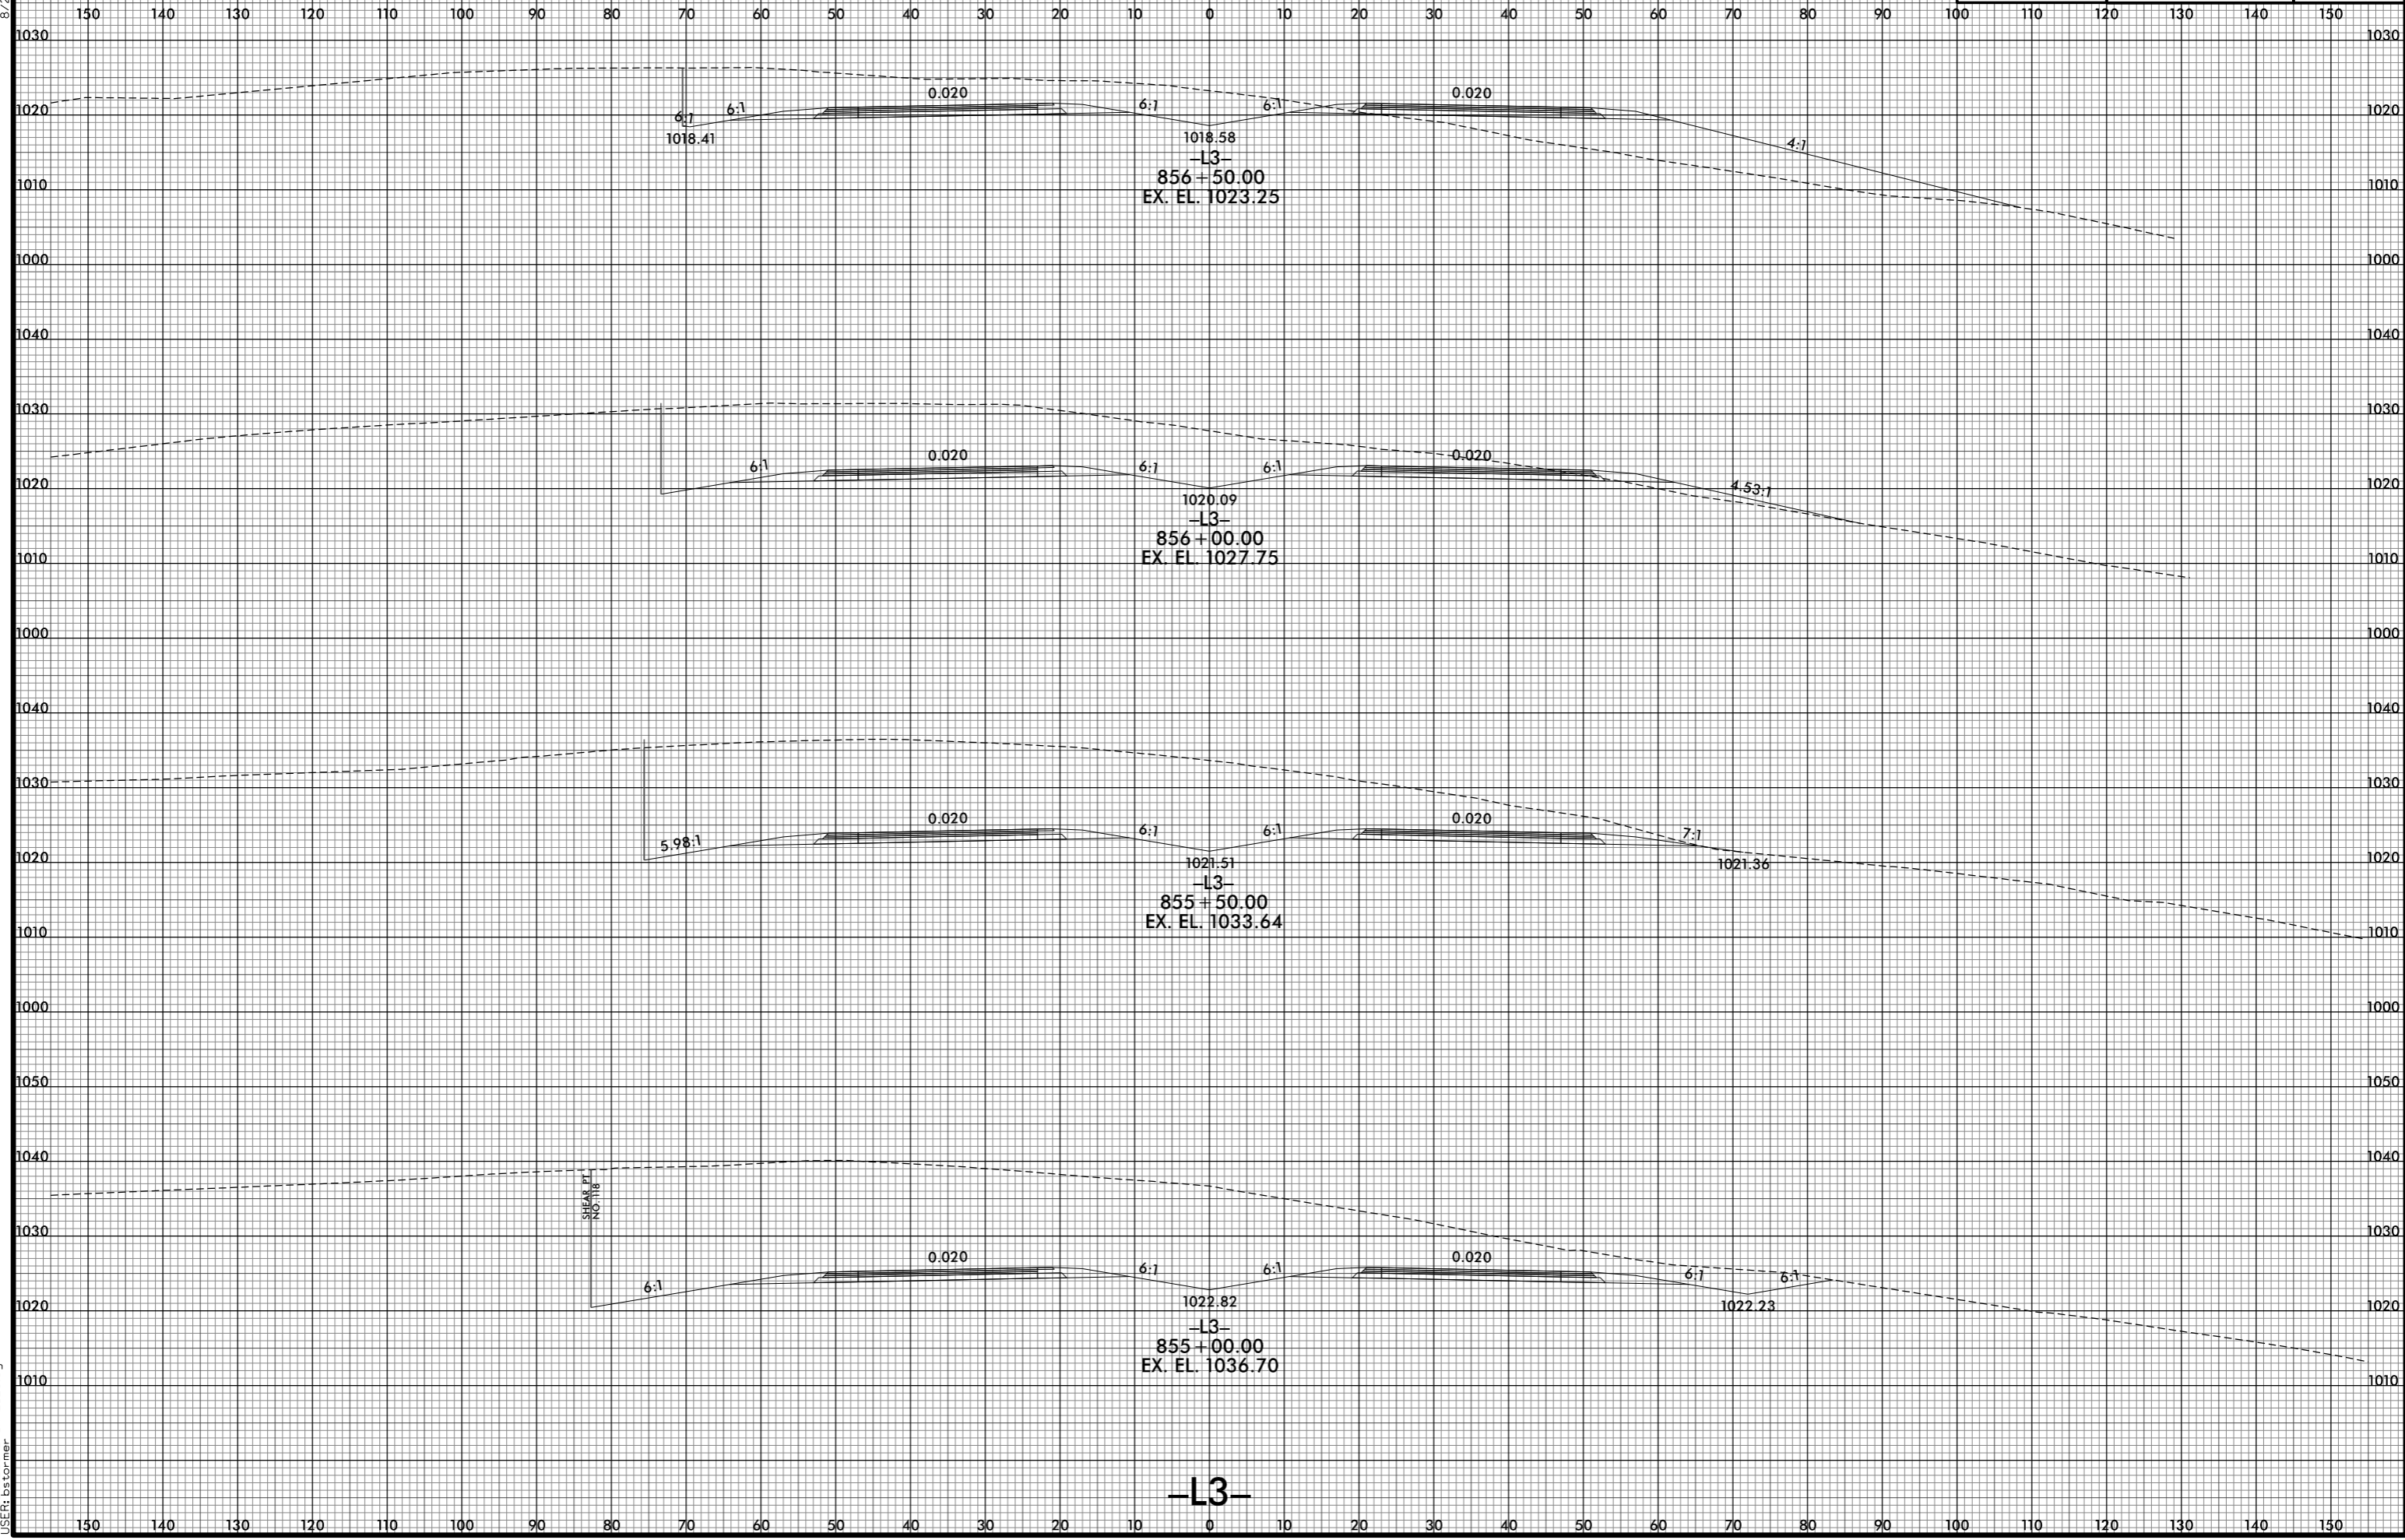

-L3-

8/10/2021 2:51:46 PM
I:\R2233BB\RDY_XPL_L3.dgn
USER: ds forner