


8/23/99



PROJ. REFERENCE NO. R-2233BB	SHEET NO. X-115
---------------------------------	--------------------

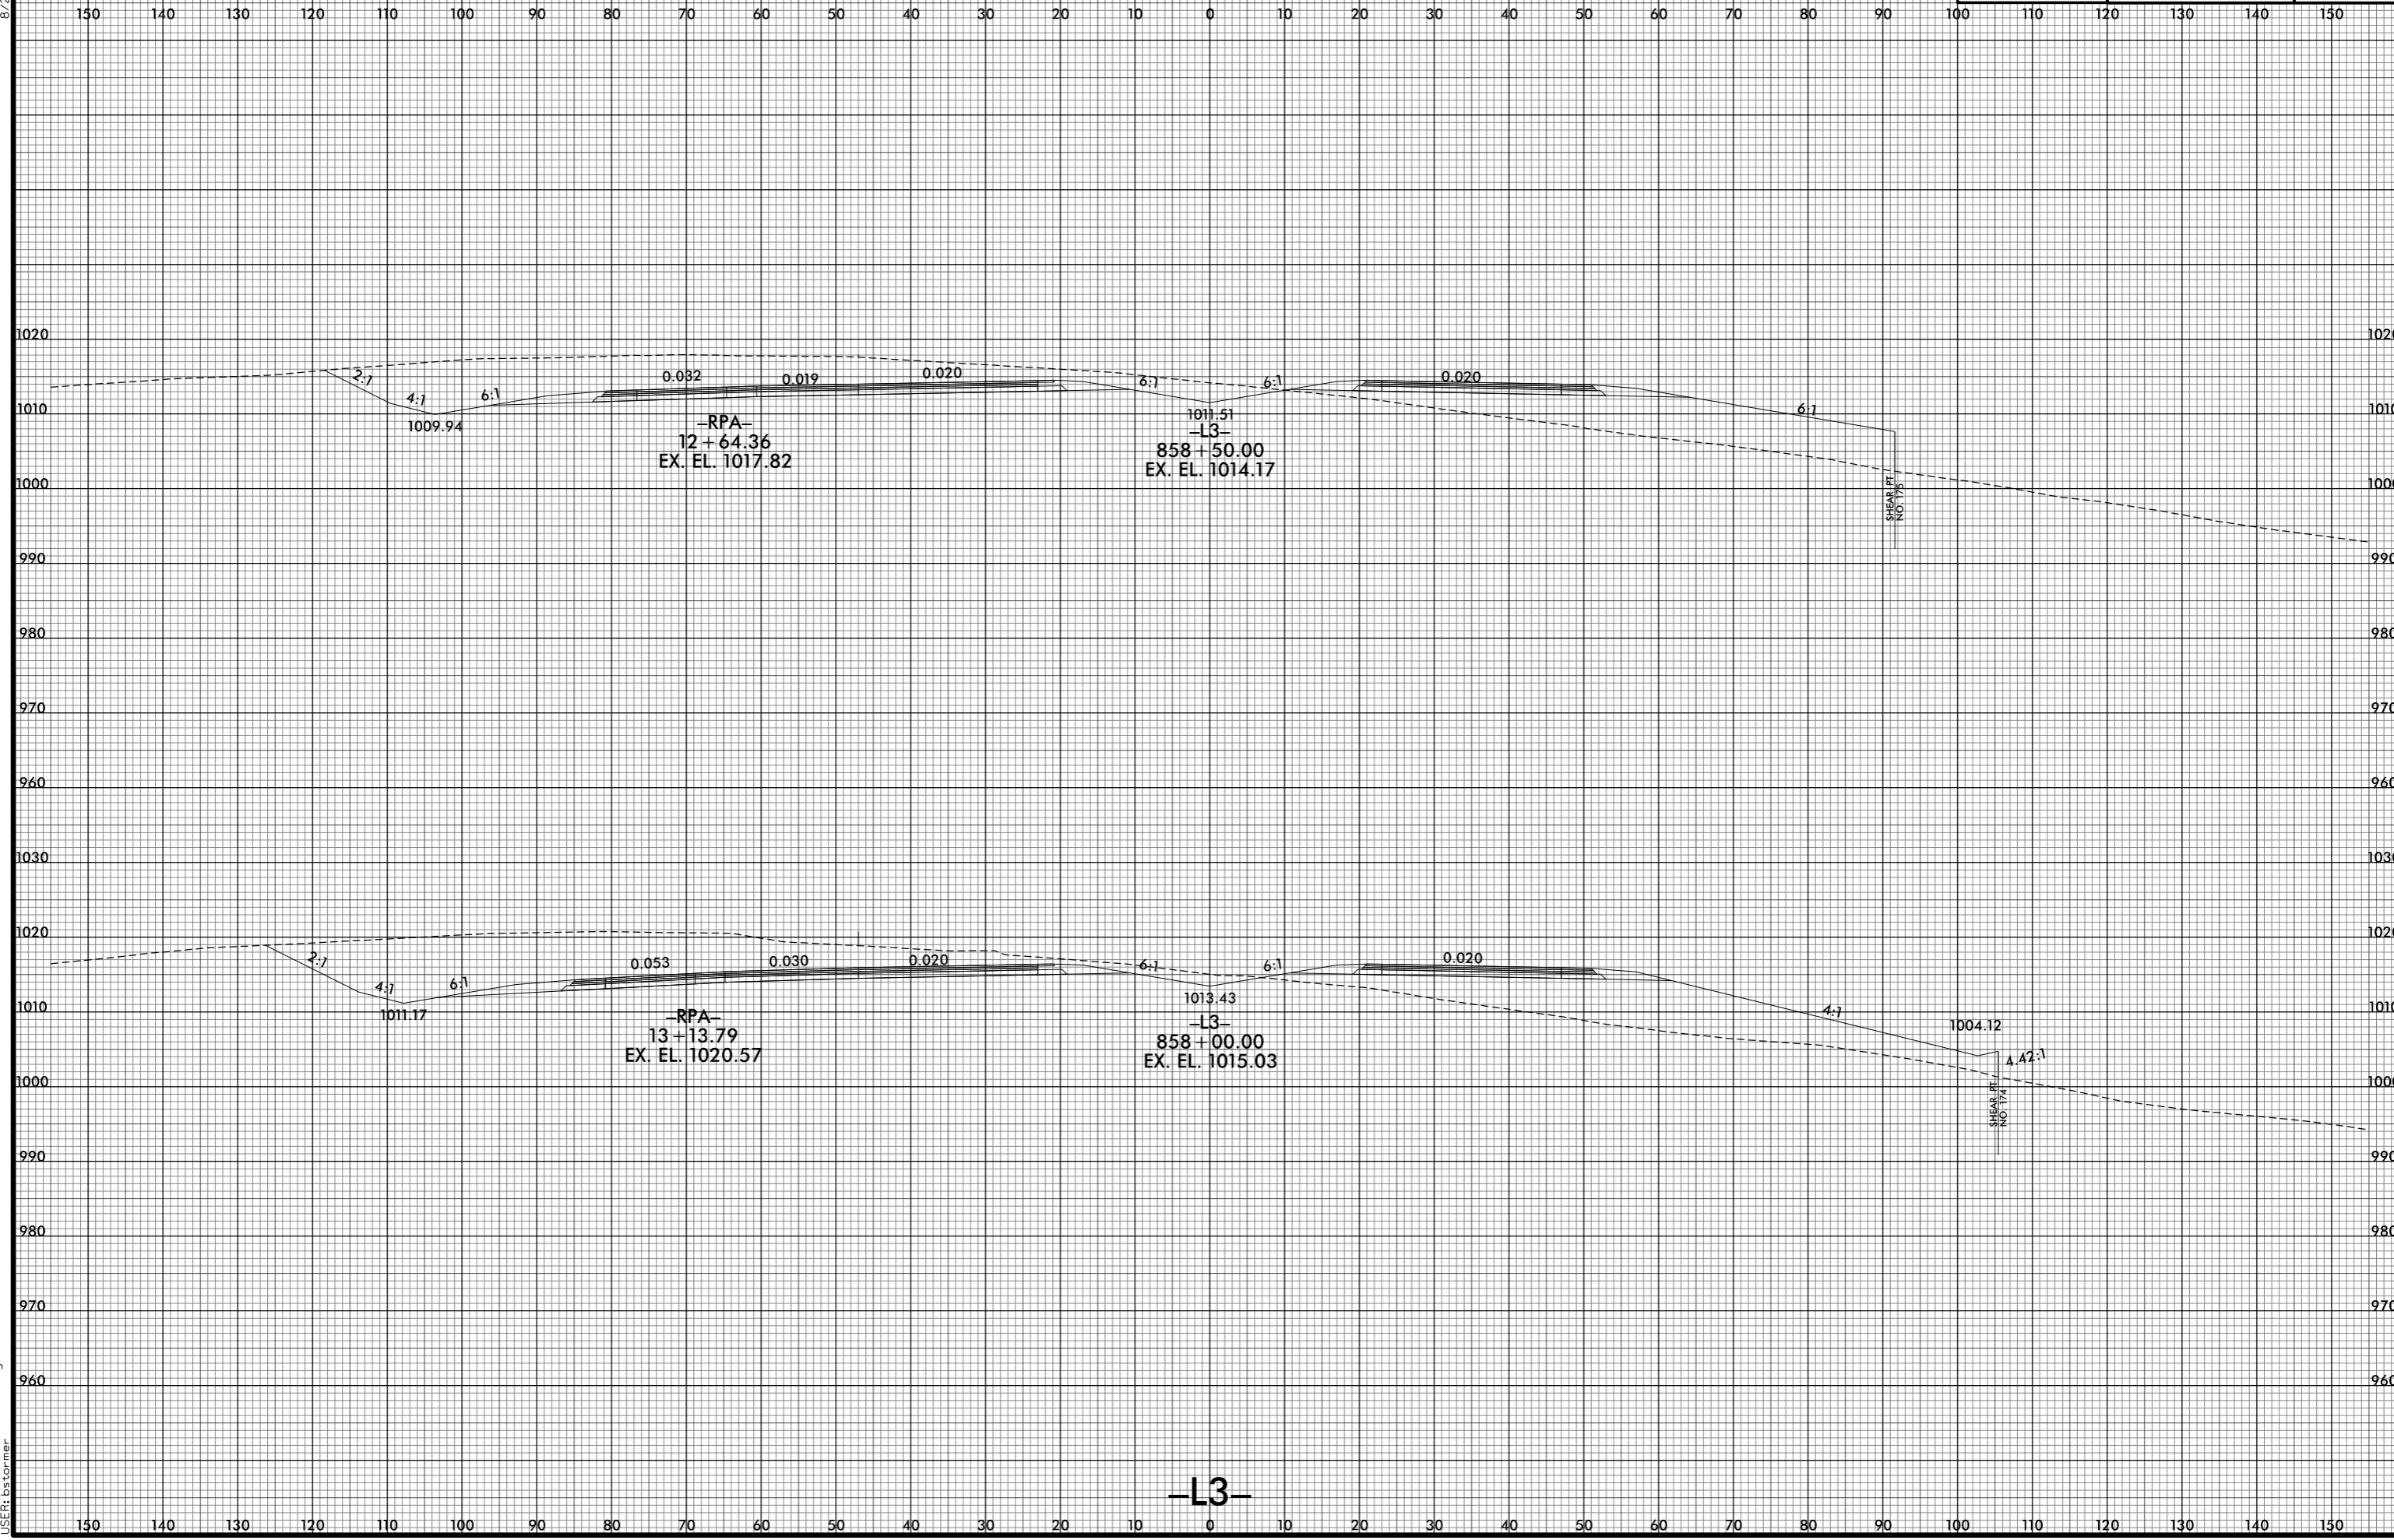

-RPA-  
12+64.36  
EX. EL. 1017.82

1011.51  
-L3-  
858+50.00  
EX. EL. 1014.17

-RPA-  
13+13.79  
EX. EL. 1020.57

1013.43  
-L3-  
858+00.00  
EX. EL. 1015.03

-L3-

8/10/2021 12:51:49 PM  
I:\R2233BB\_ROY\_XPL\_L3.dgn  
USER: btorner