


8/23/99



PROJ. REFERENCE NO. R-2233BB	SHEET NO. X-118
---------------------------------	--------------------

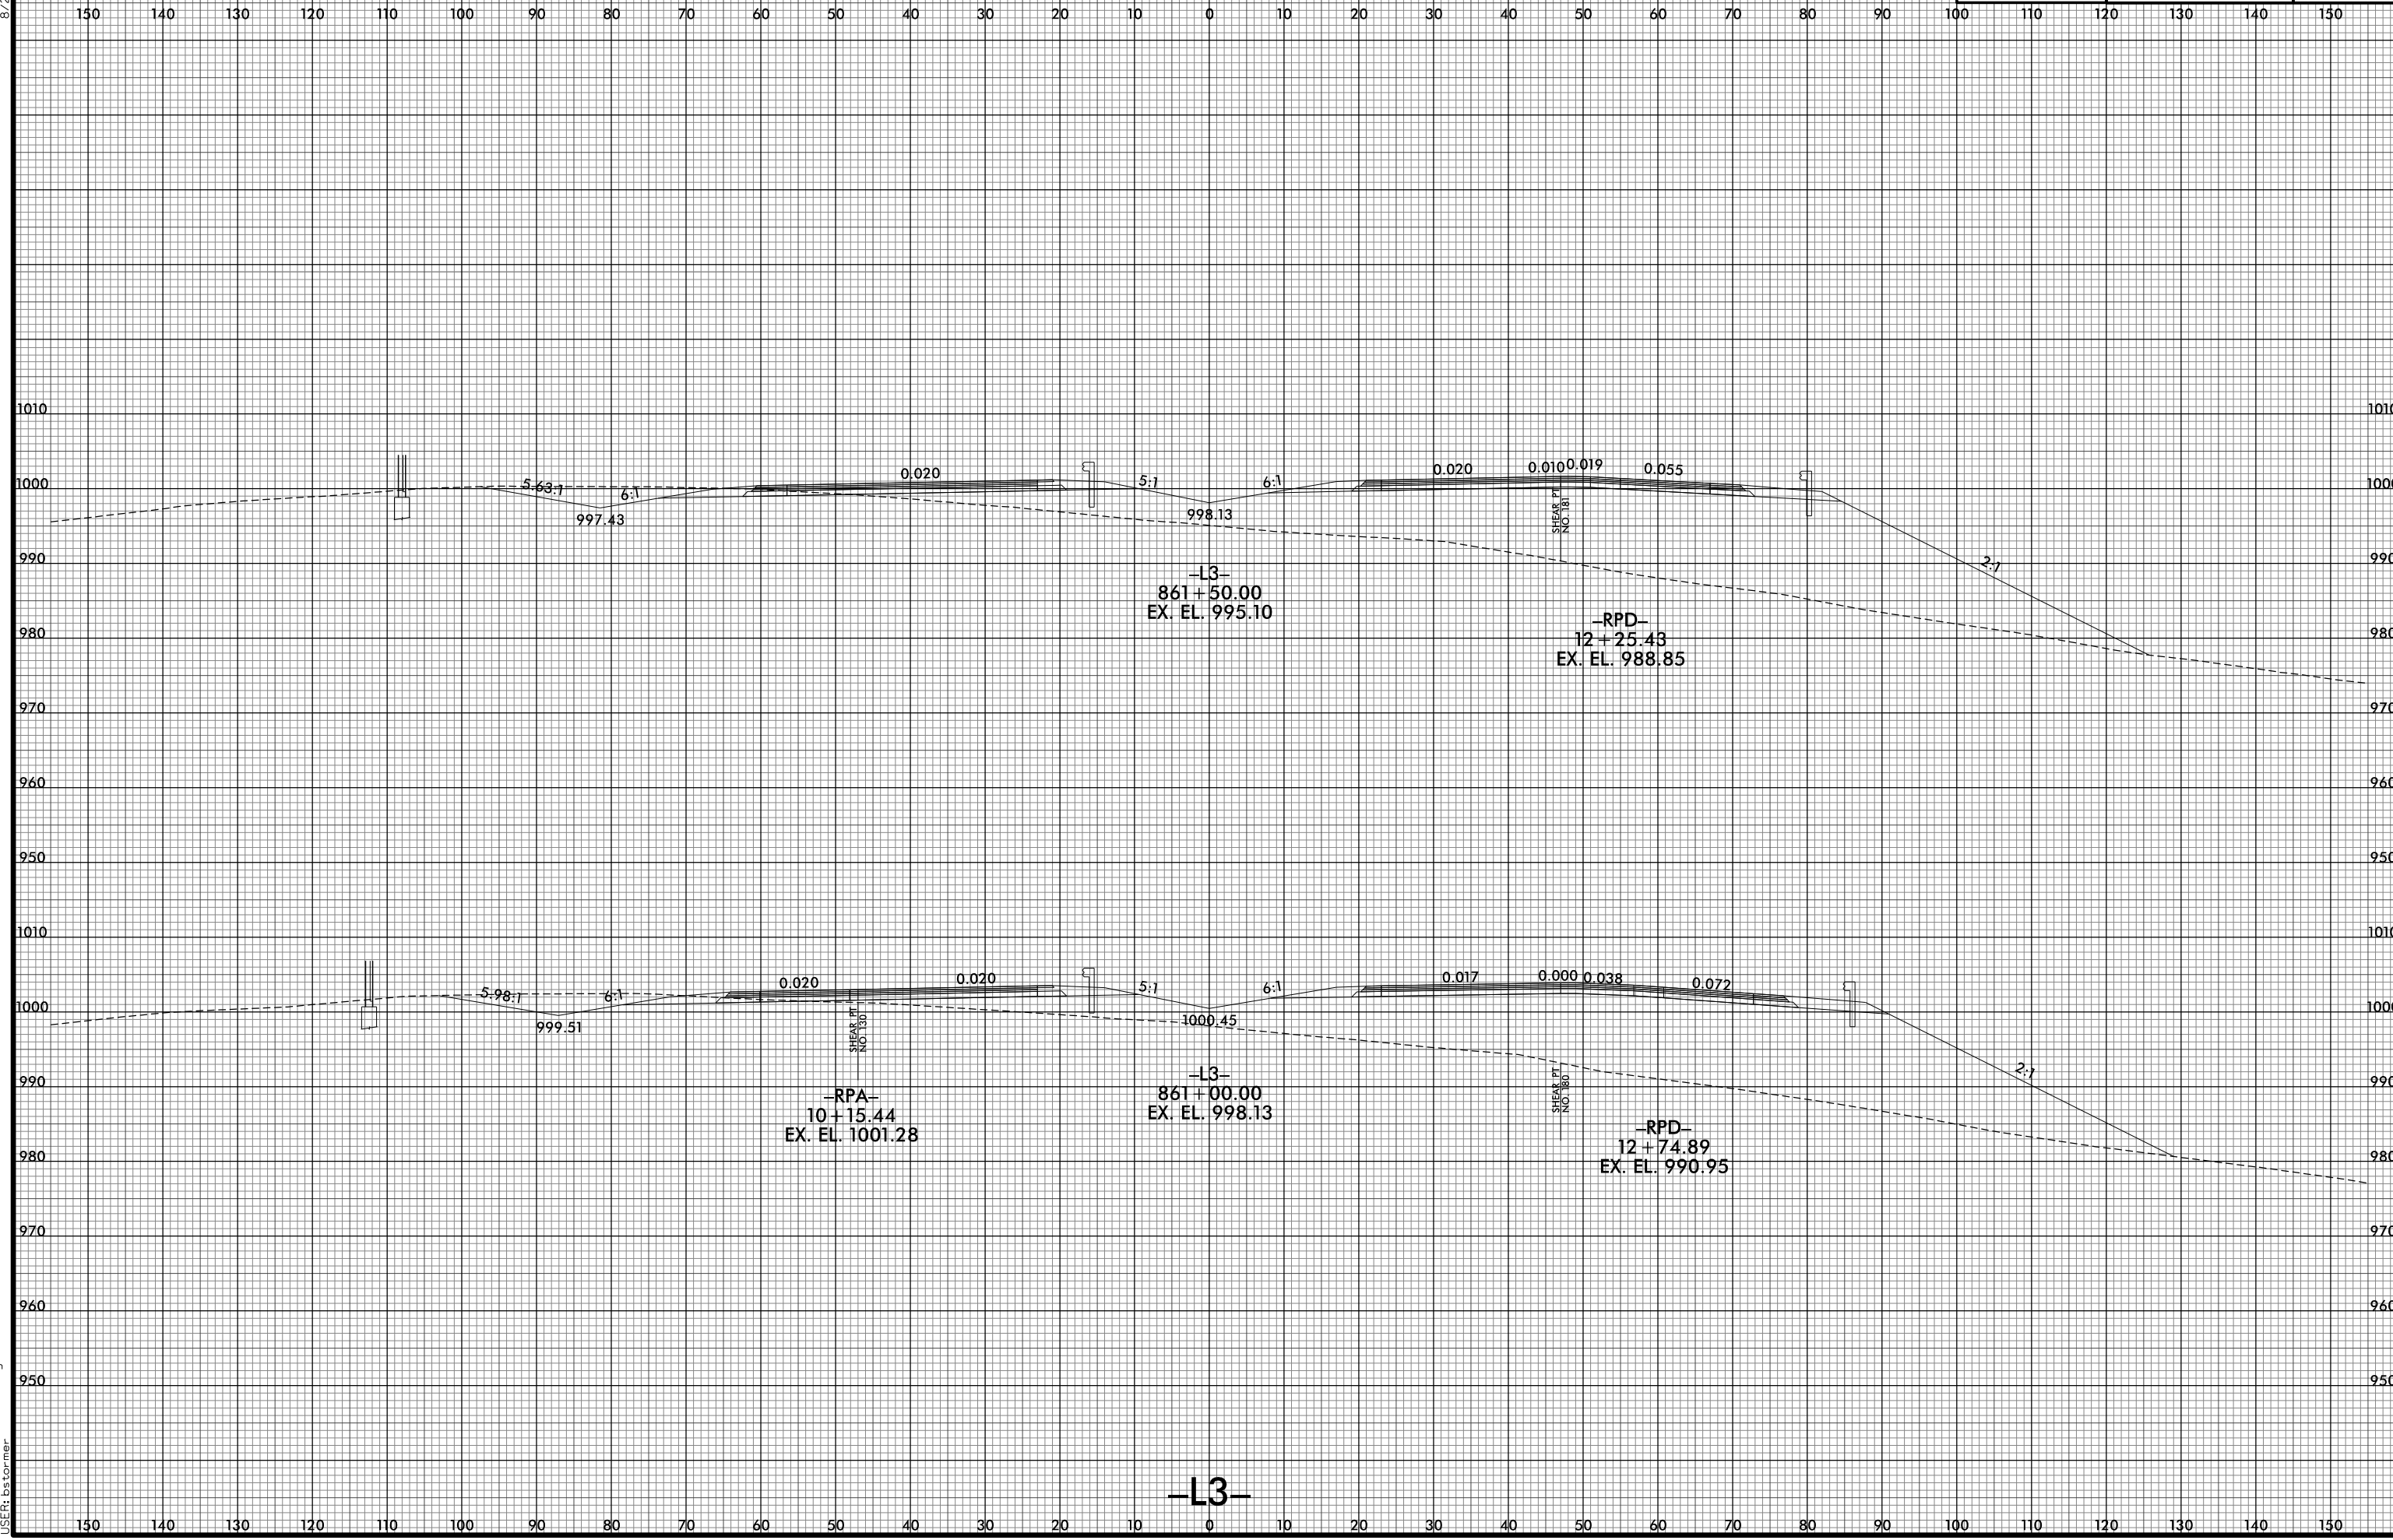

8/10/2021 12:54:54 PM
I:\R2233BB.RDY.XPL.L3.dgn
USER: ds forner

-L3-