


8/23/99



PROJ. REFERENCE NO. R-2233BB	SHEET NO. X-119
---------------------------------	--------------------

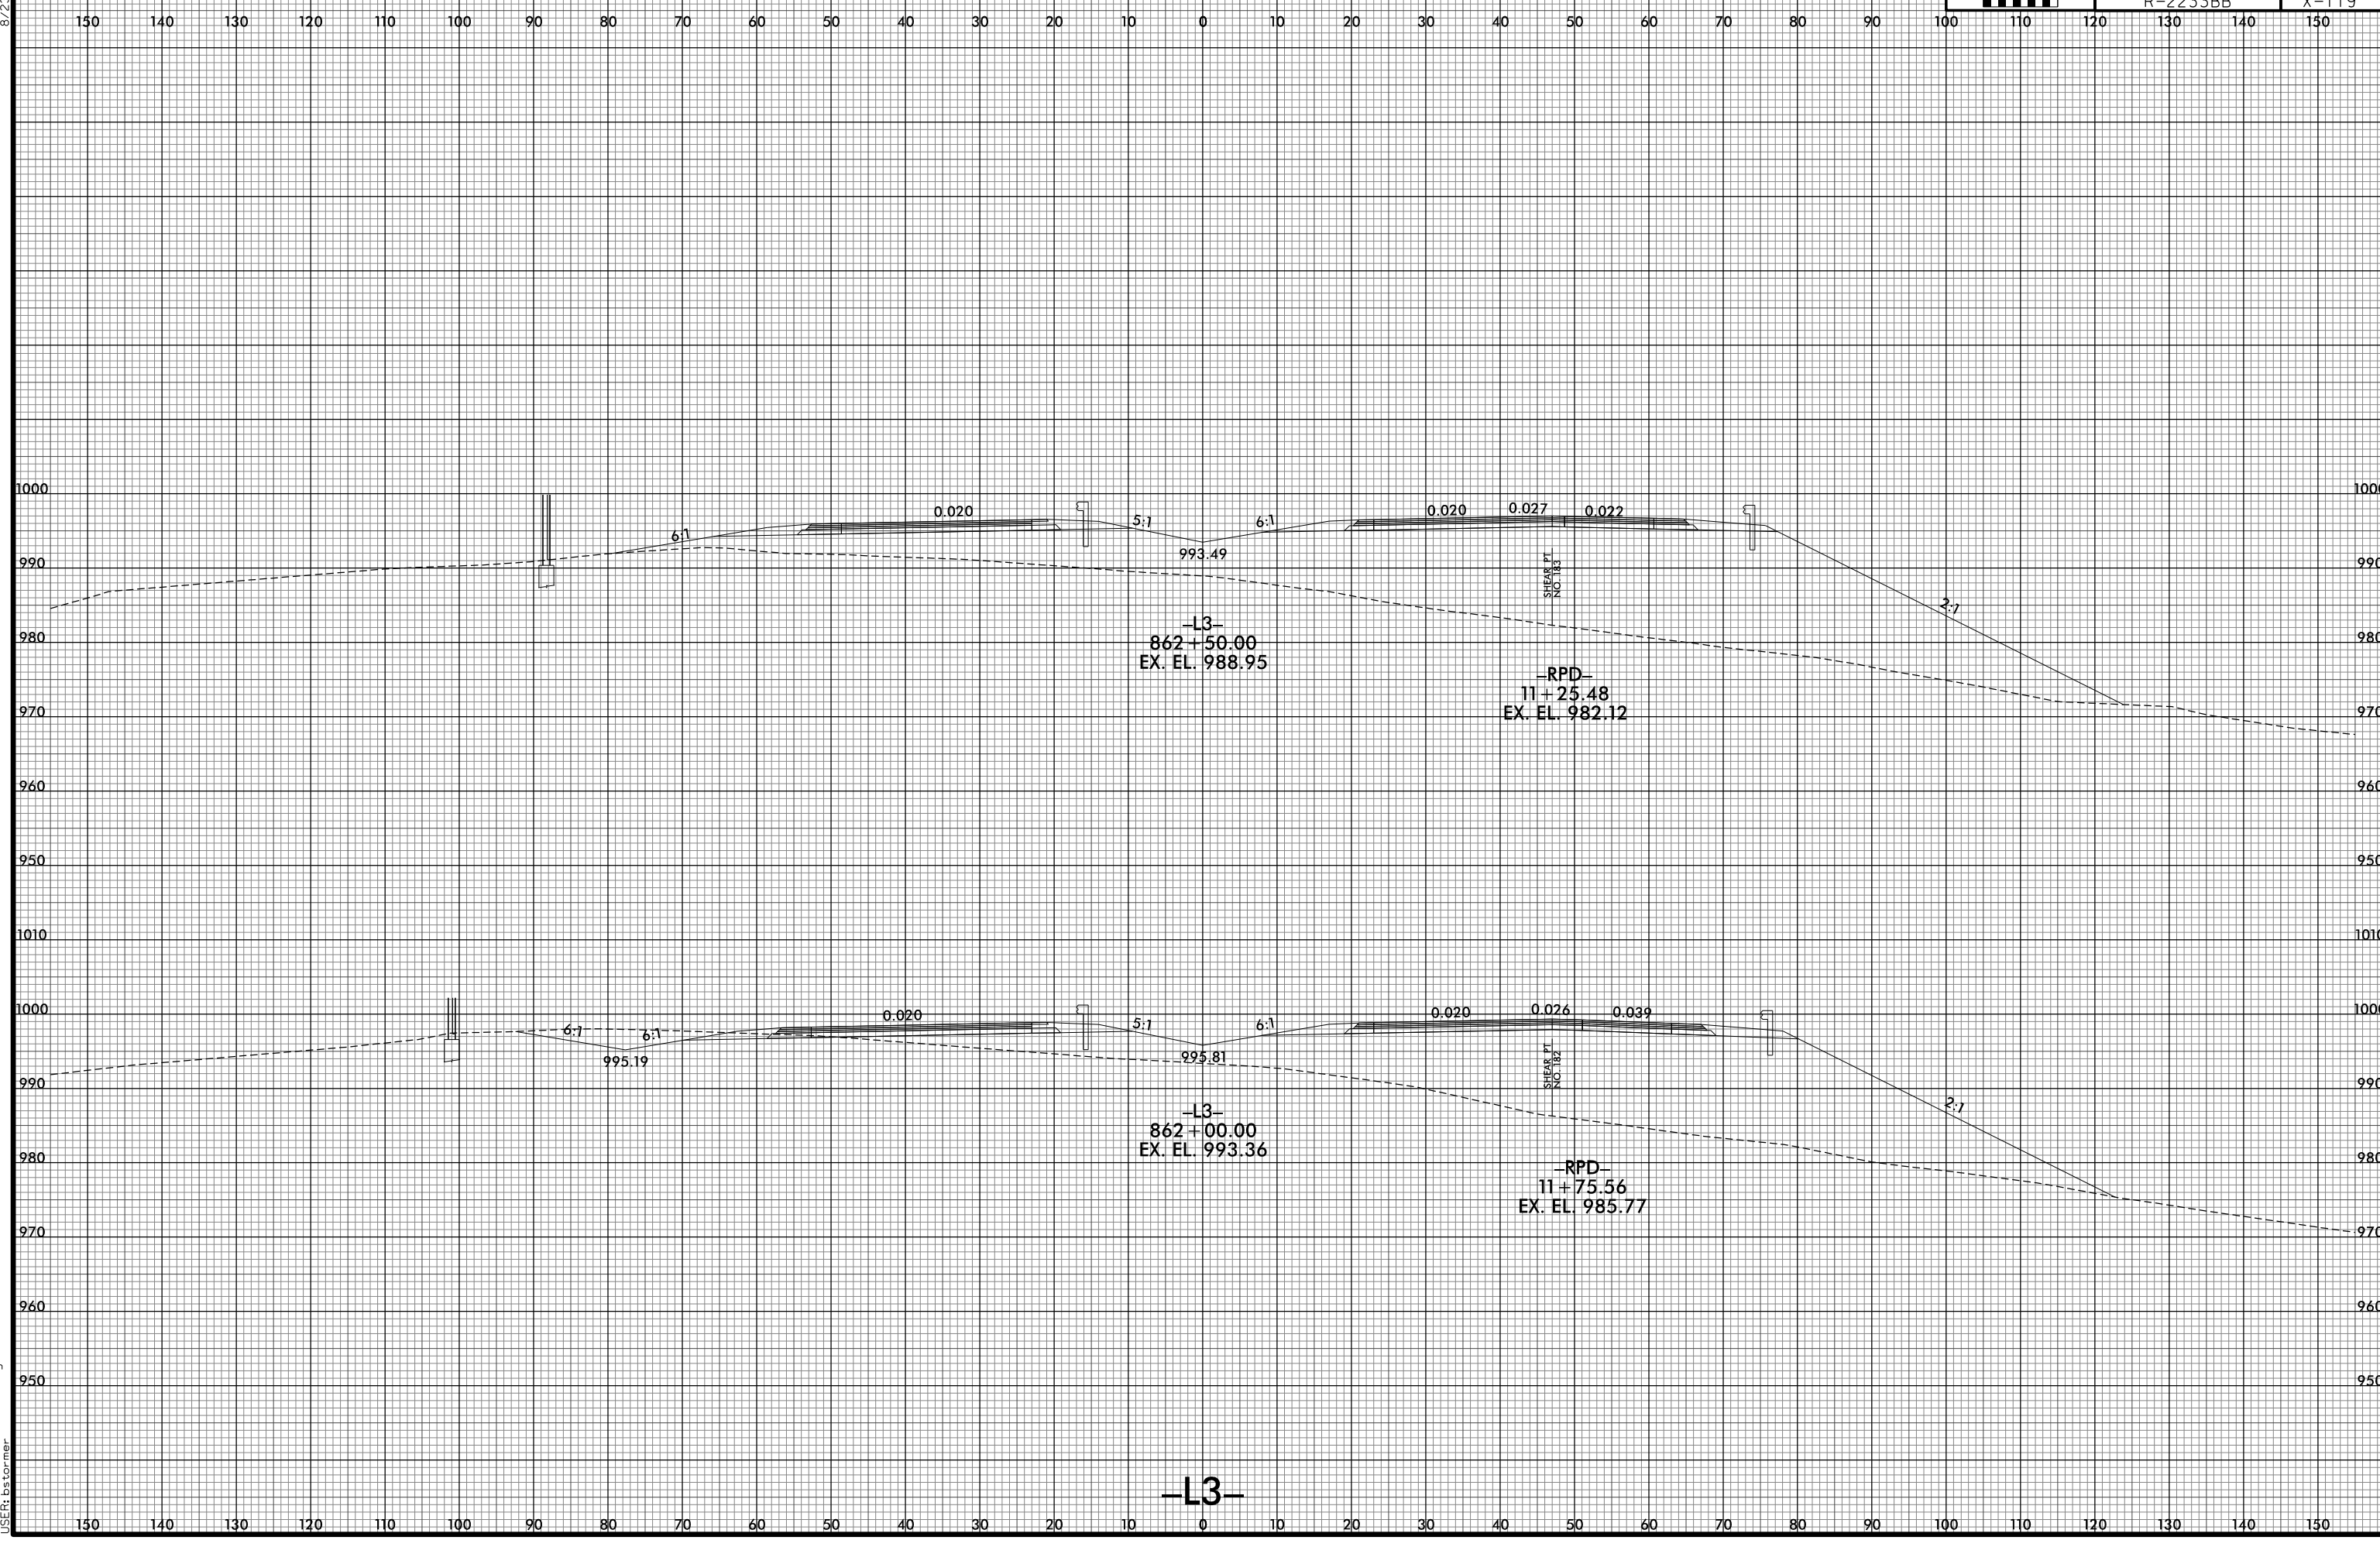

8/10/2021 2:54:56 PM  
I:\R2233BB.RDY.XPL.L3.dgn  
USER: ds forner

-L3-