



8/23/99

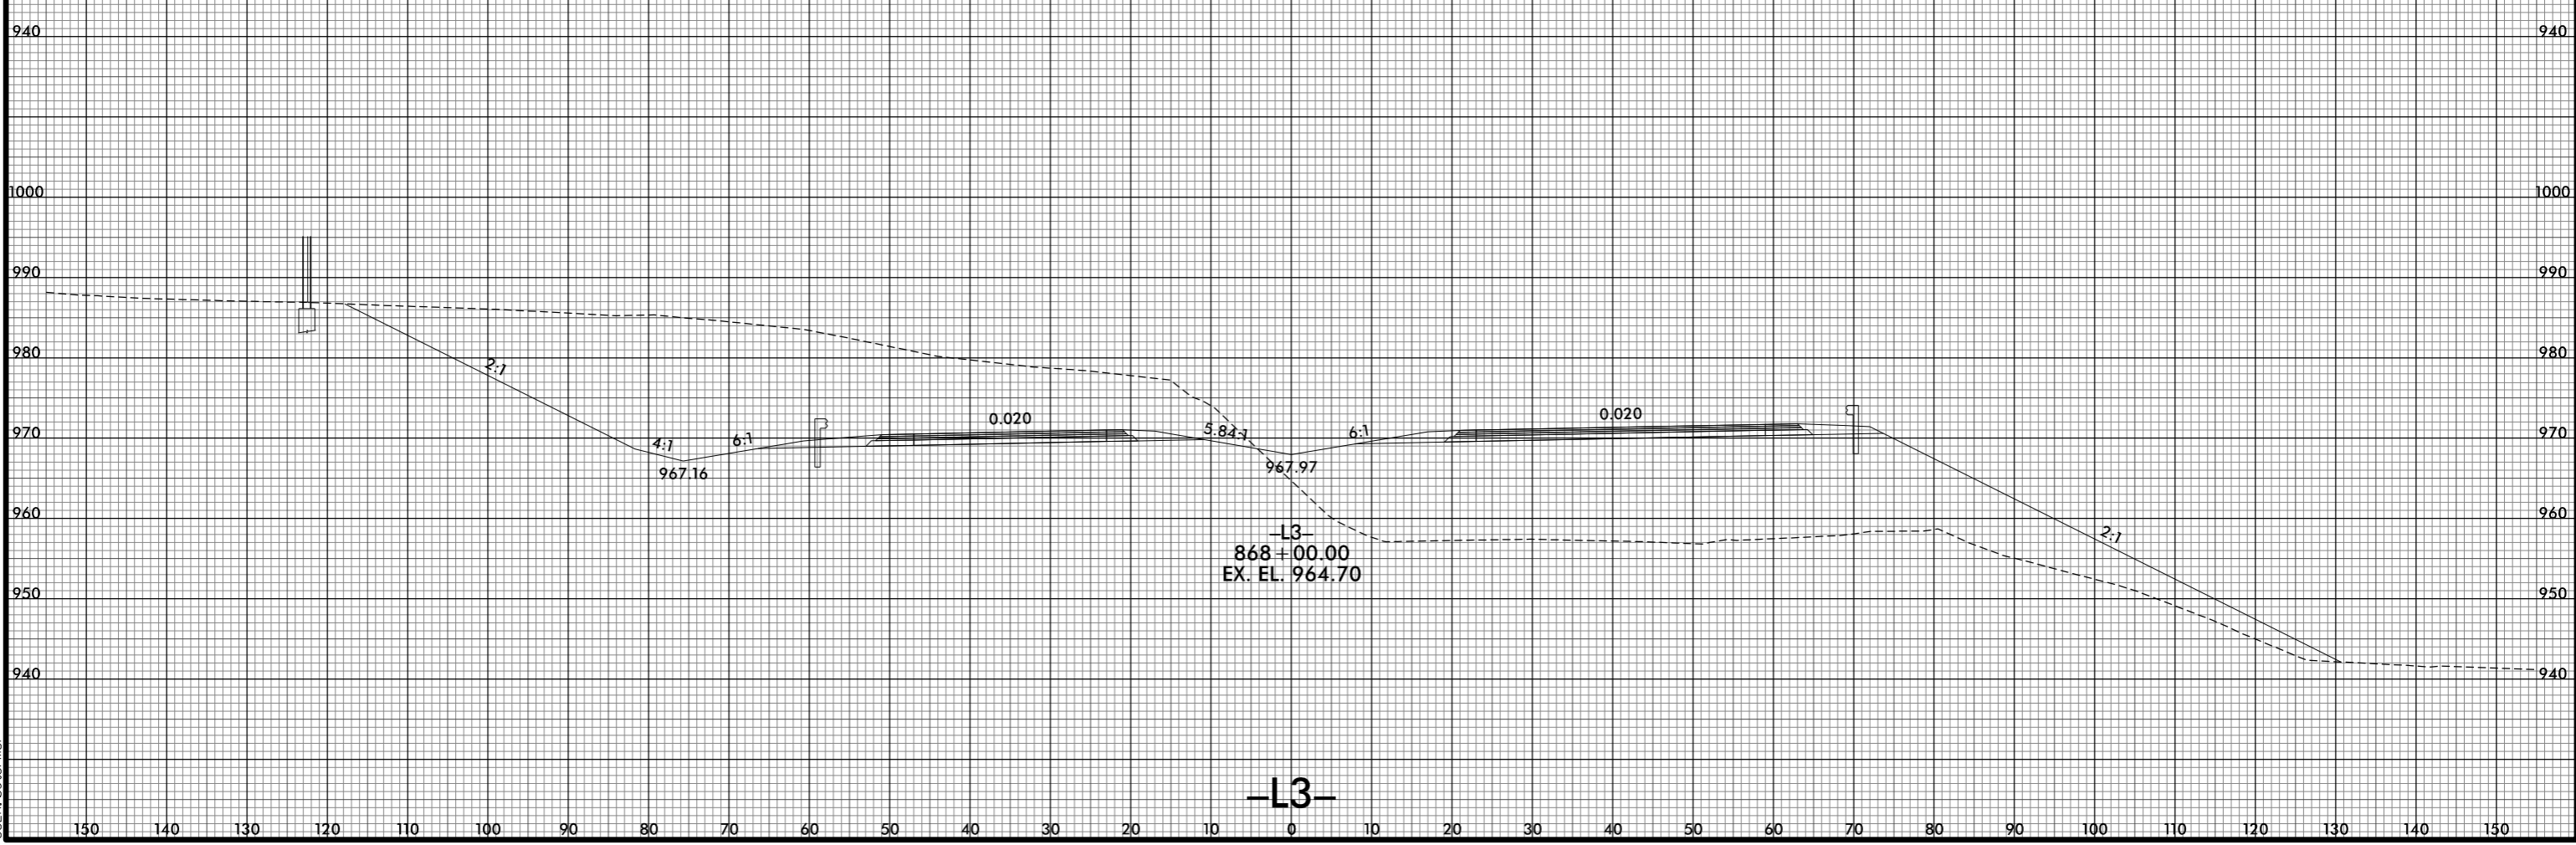

PROJ. REFERENCE NO.	SHEET NO.
R-2233BB	X-124

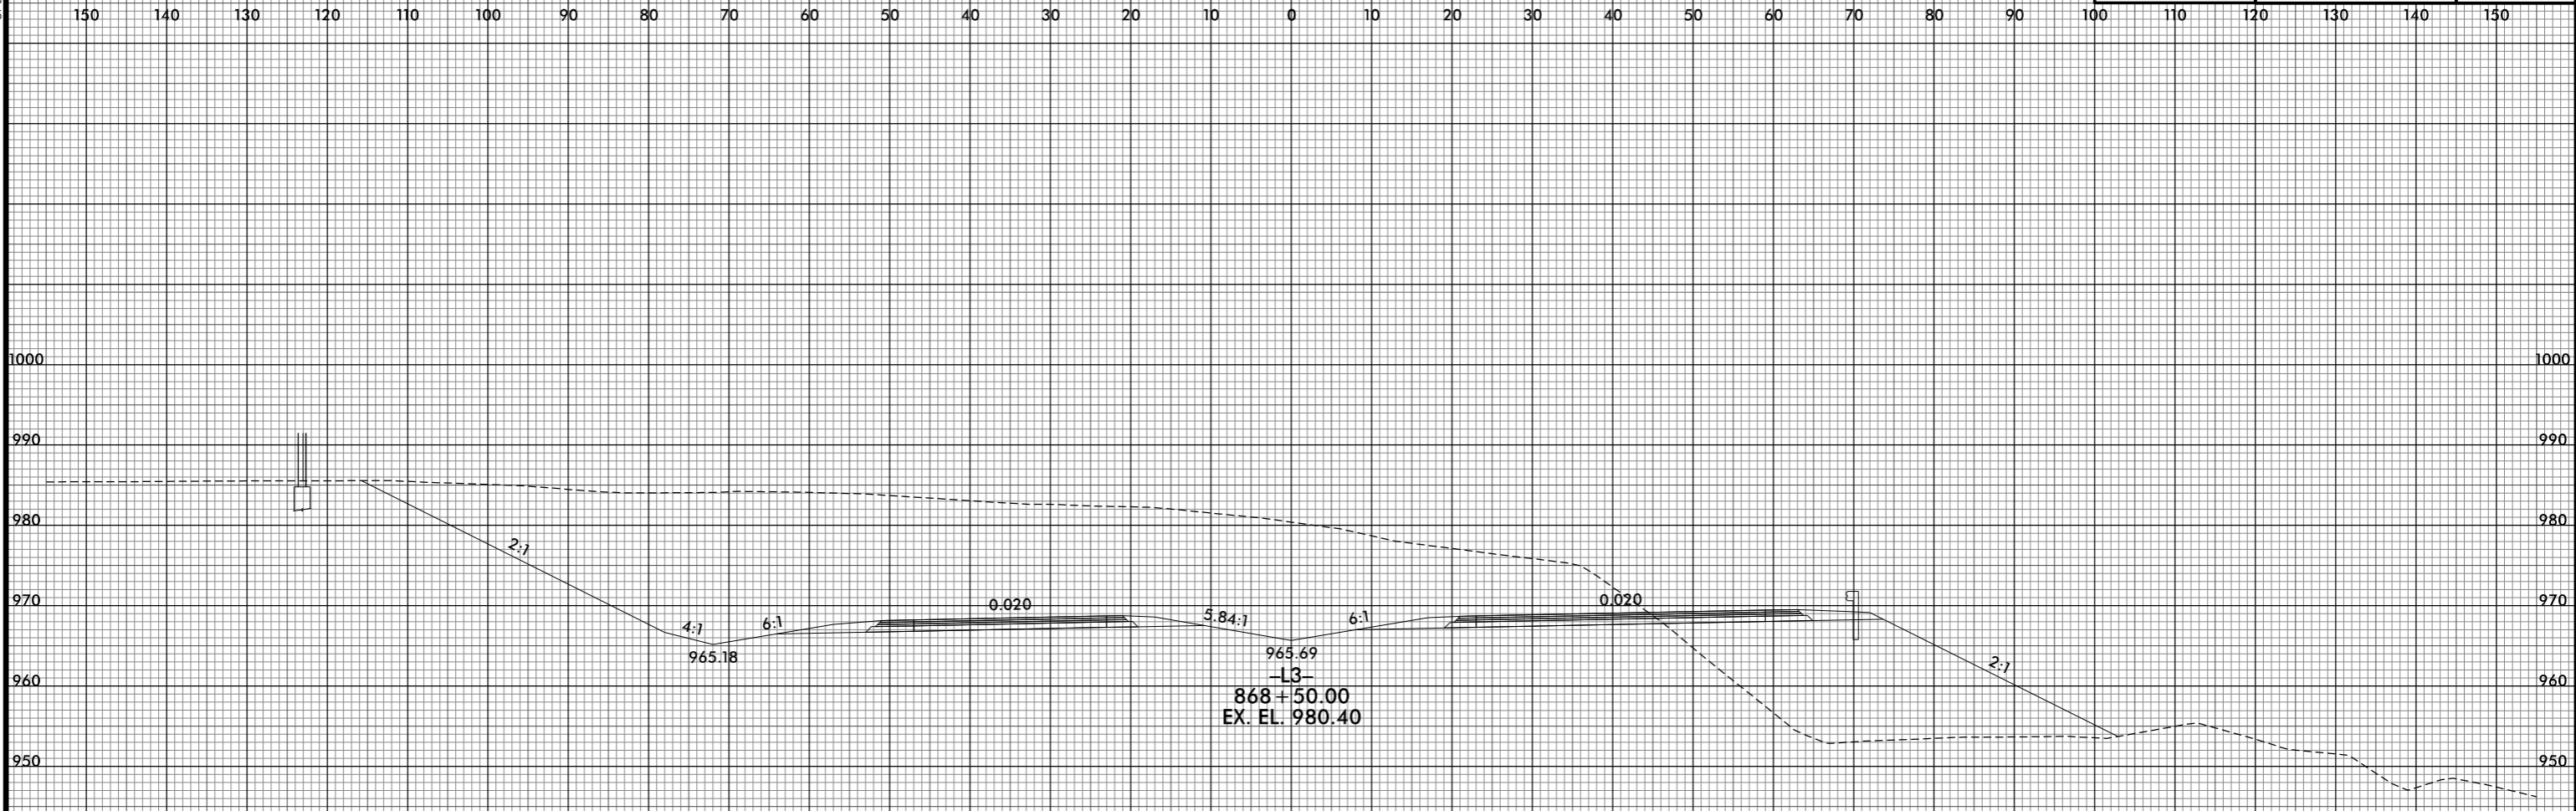

8/10/2021 12:52:04 PM
I:\R2233BB_R0Y_XPL_L3.dgn
USER: bstormer

-L3-