


8/23/99



PROJ. REFERENCE NO. R-2233BB	SHEET NO. X-125
---------------------------------	--------------------

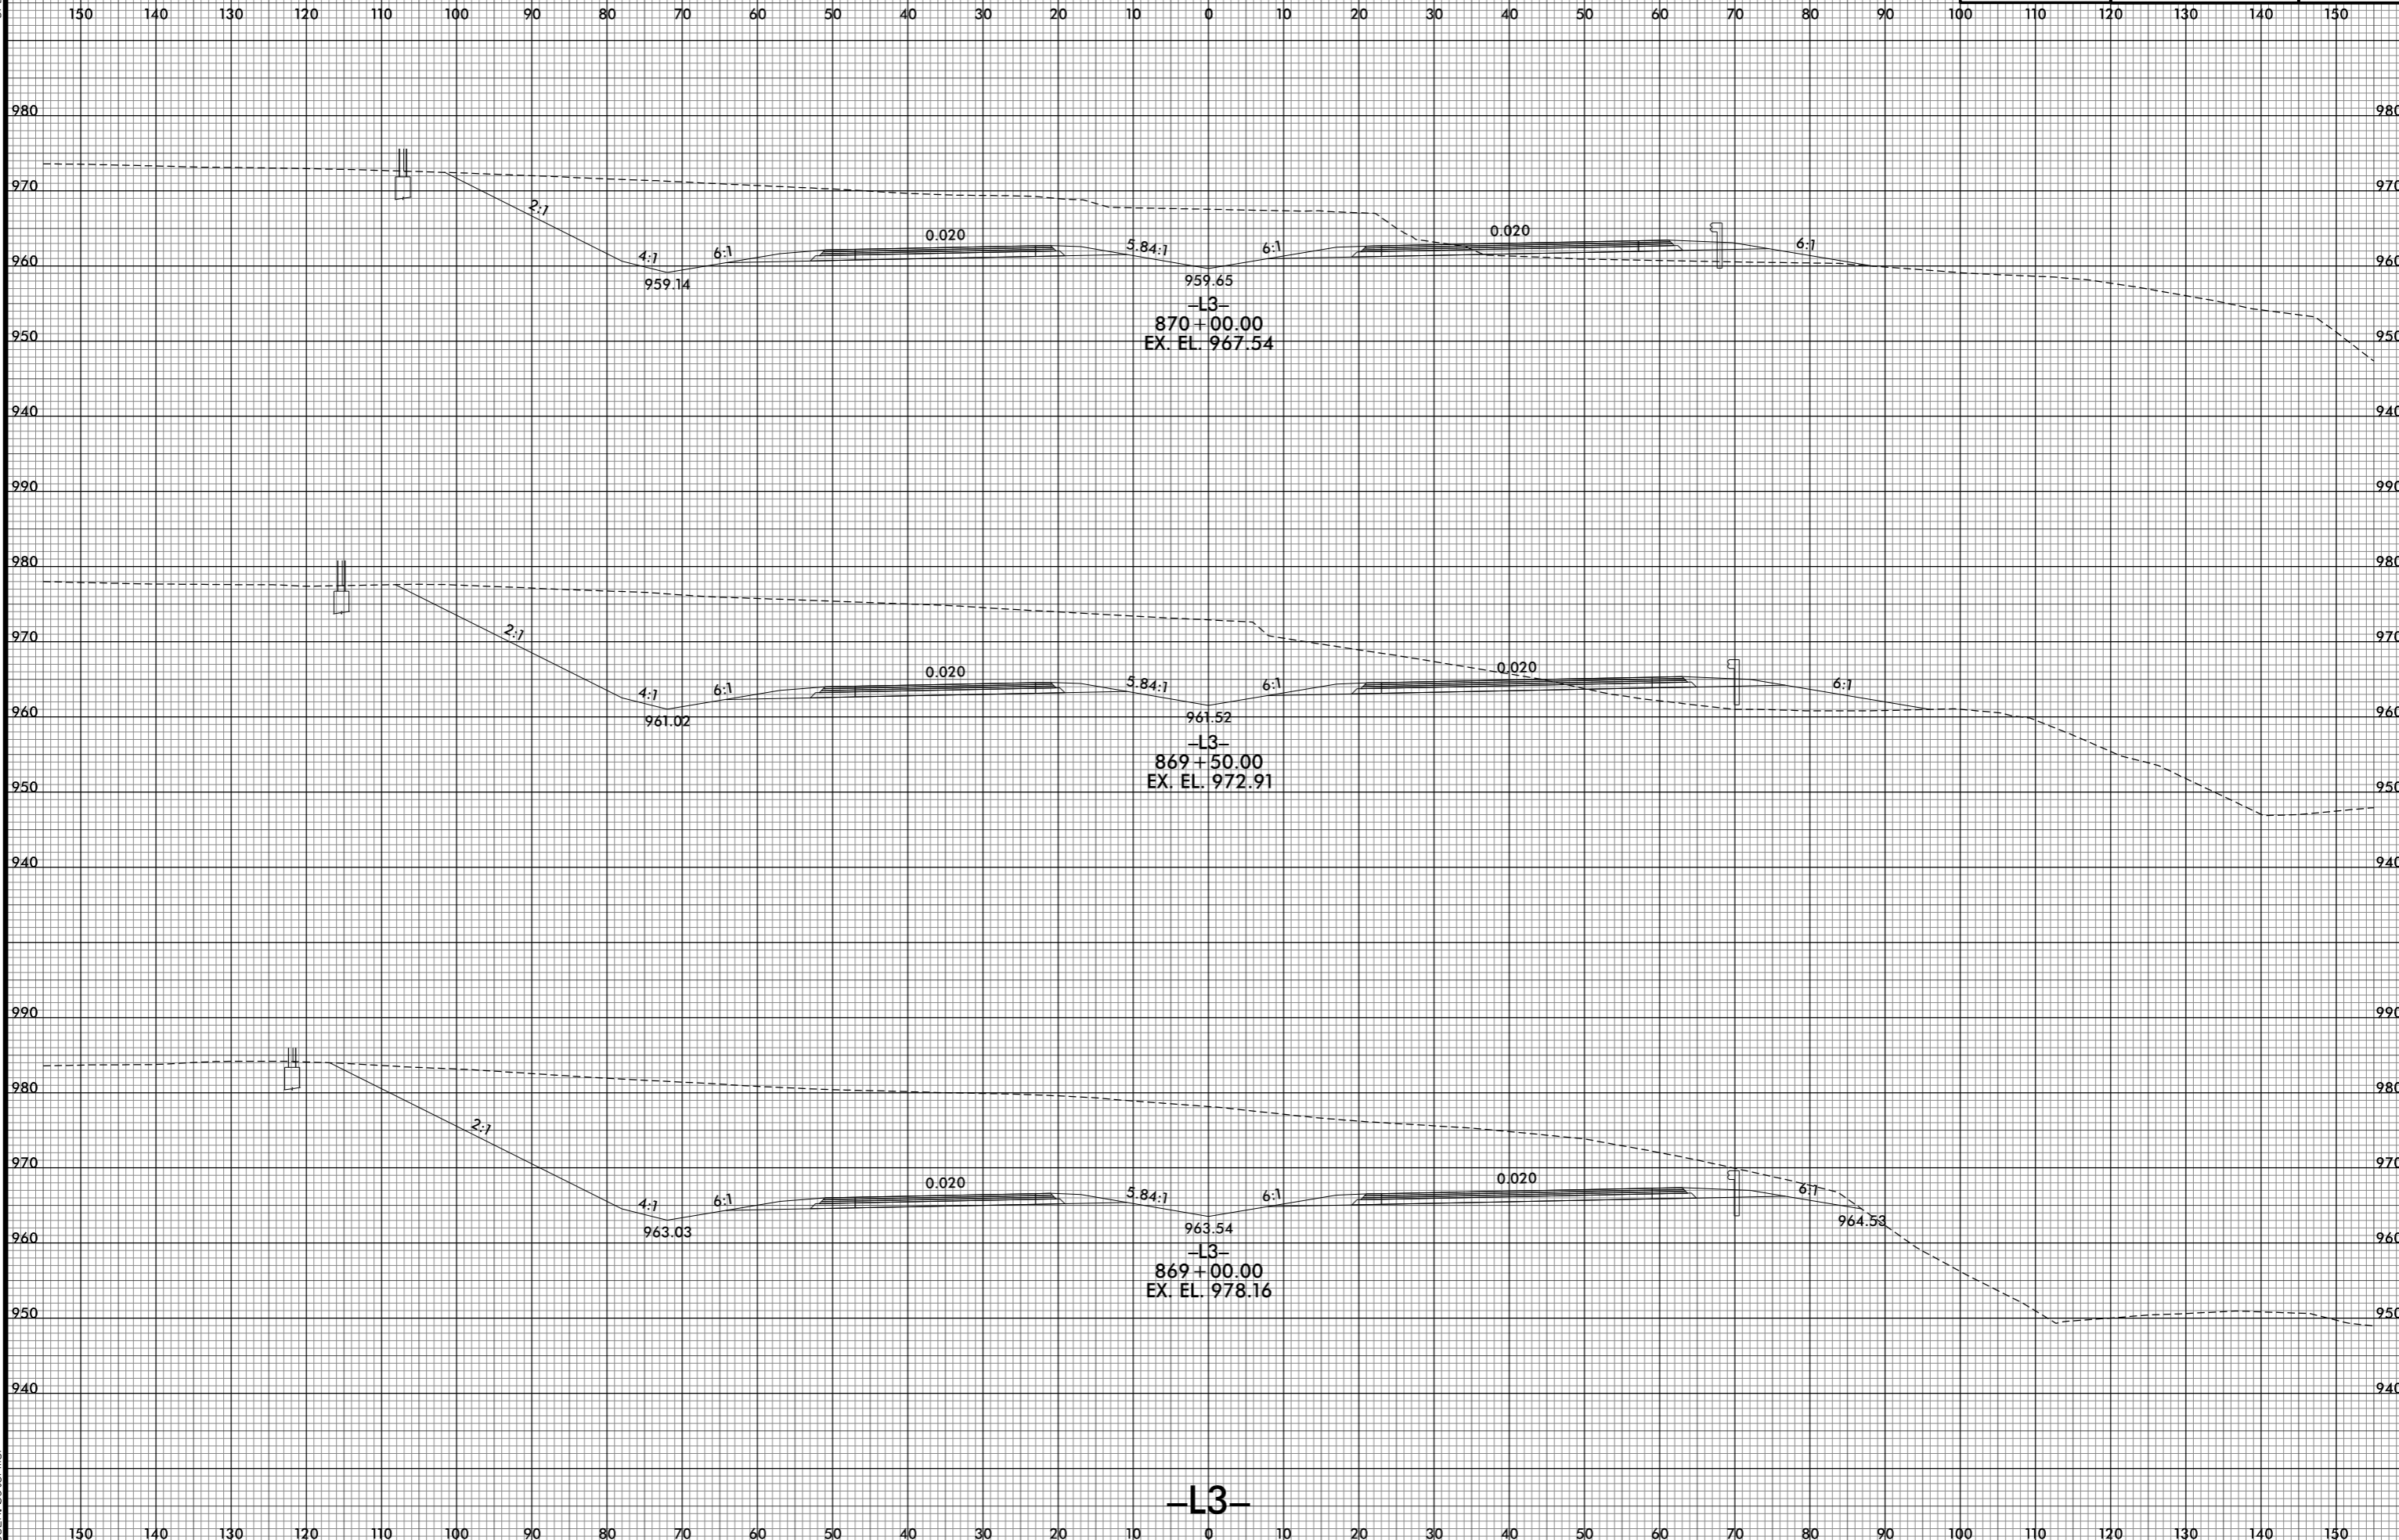

8/10/2021 12:52:05 PM  
I:\R-2233BB\_RDY\_XPL\_L3.dgn  
USER: ds forner

-L3-