



8/23/99

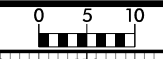

PROJ. REFERENCE NO. R-2233BB	SHEET NO. X-127
---------------------------------	--------------------

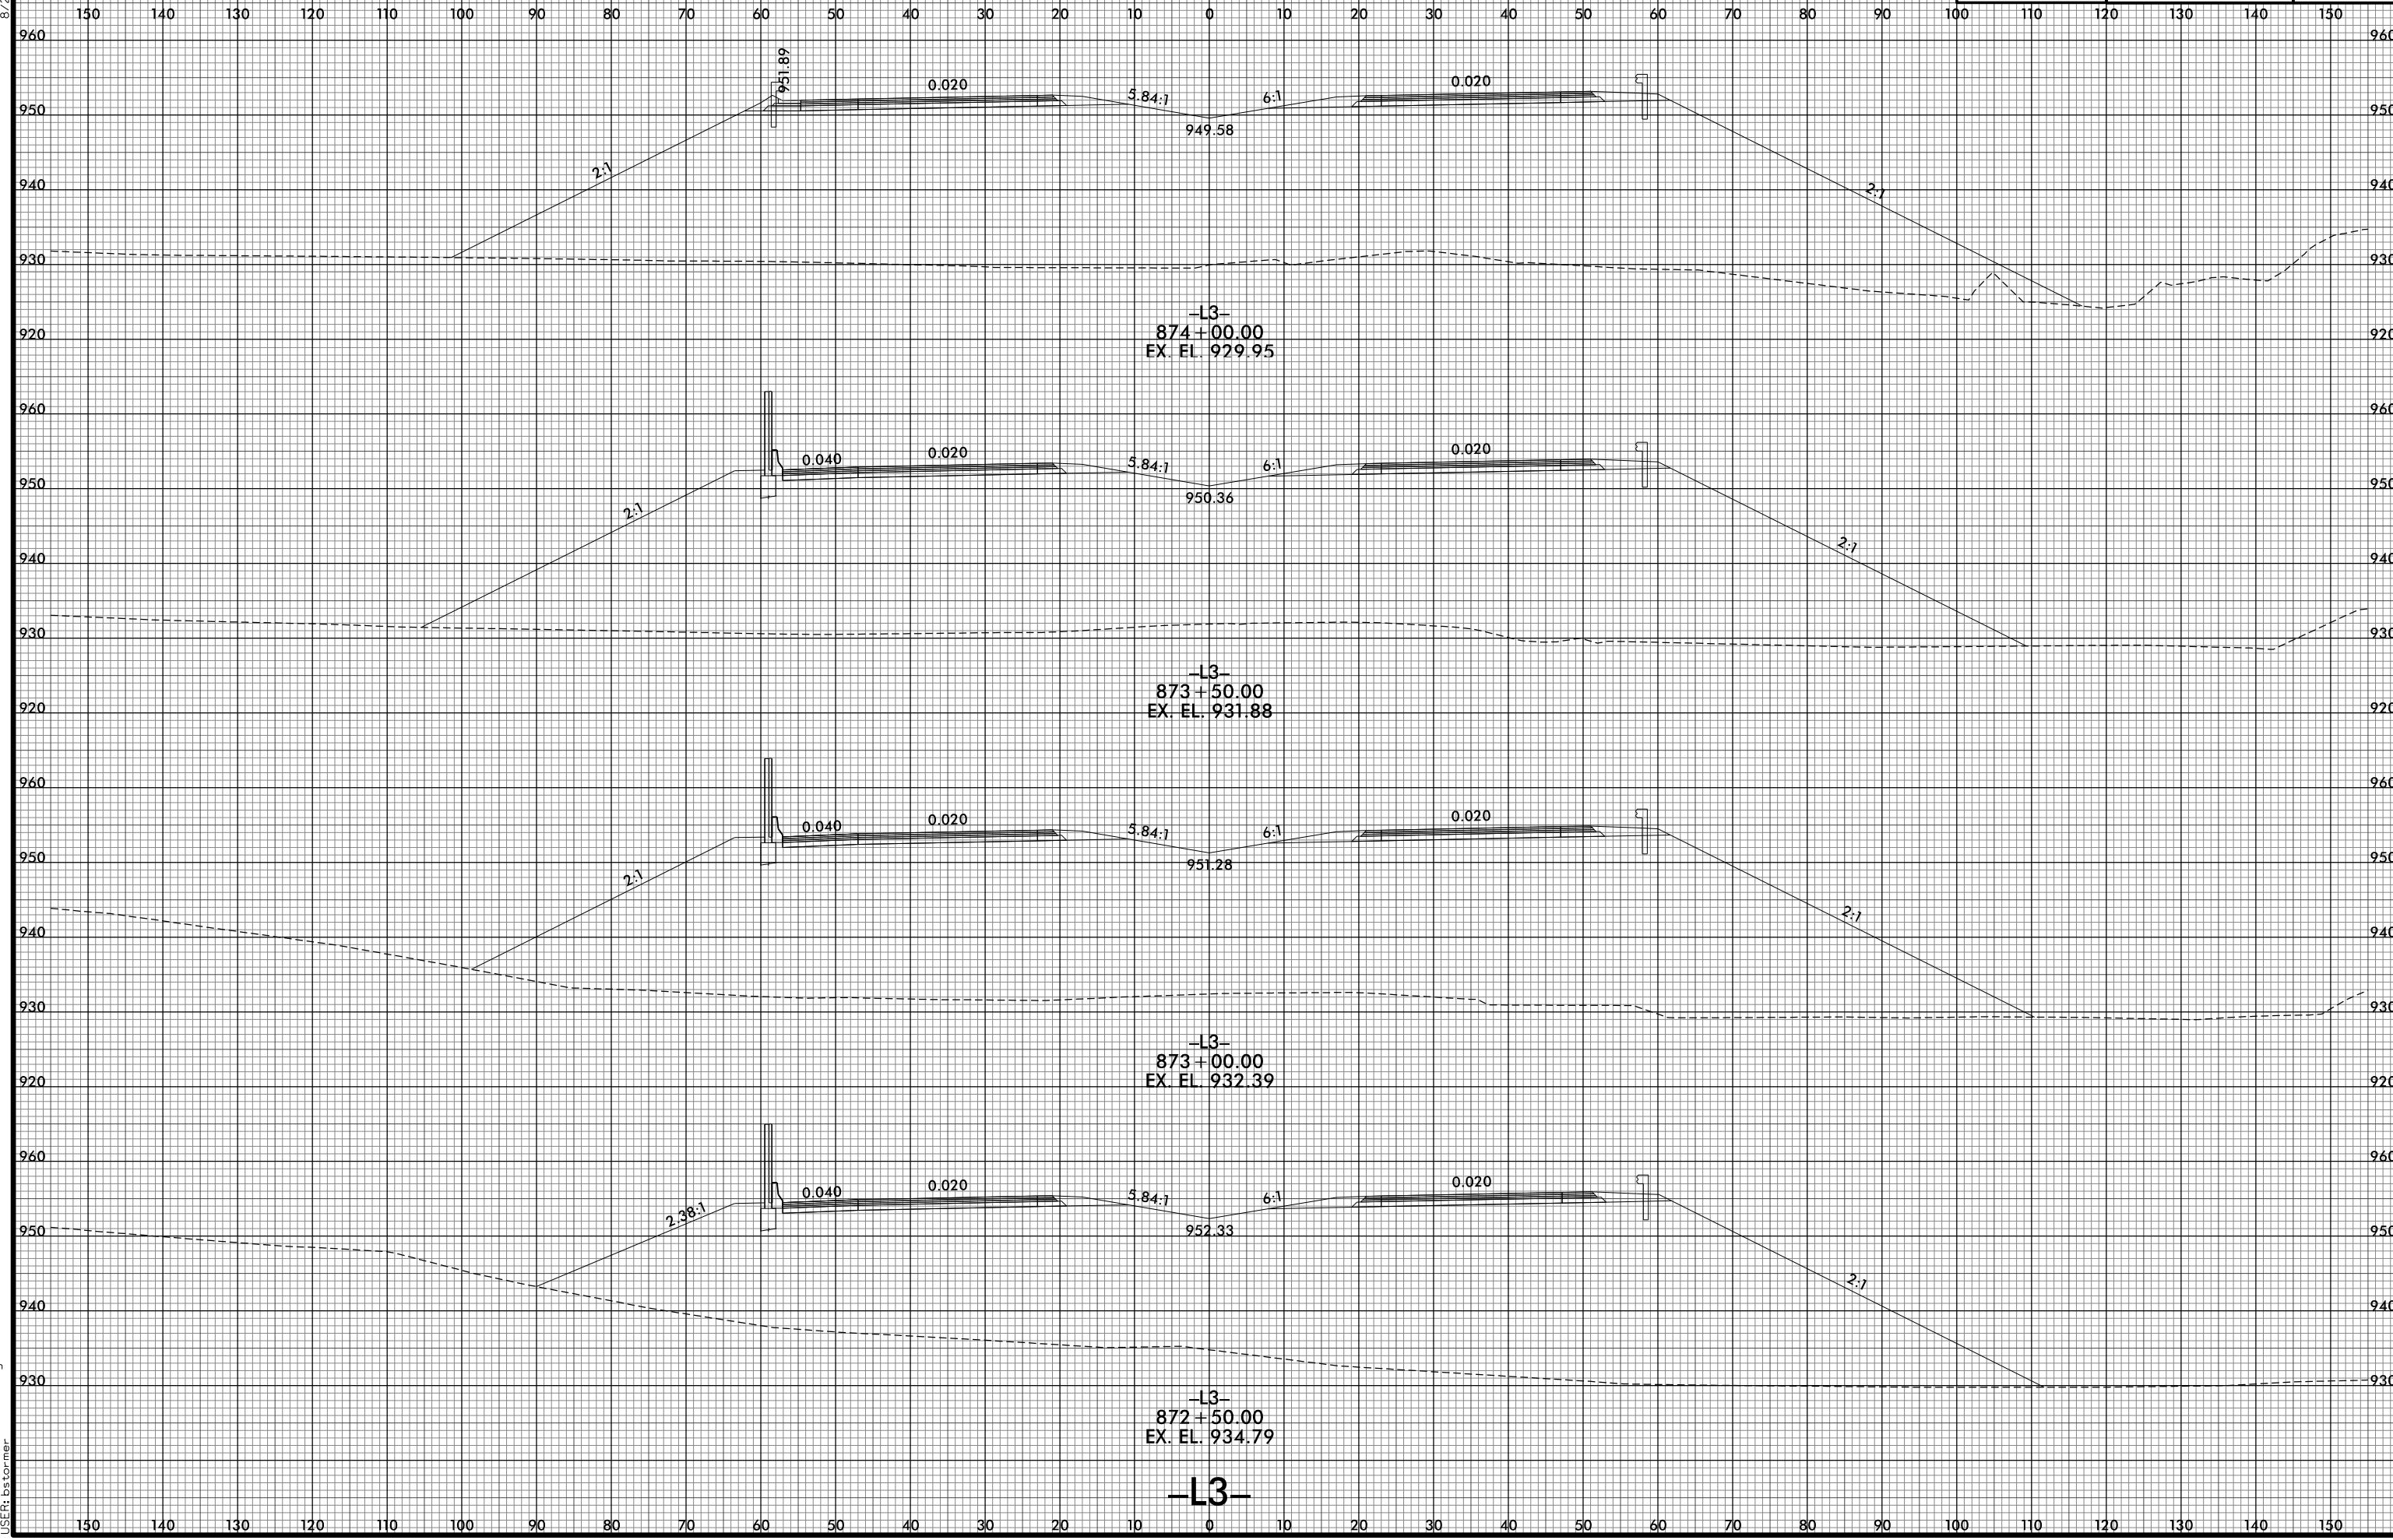

8/10/2021 2:52:08 PM
I:\R2233BB.RDY.XPL.L3.dgn
USER: btorner