



8/23/99

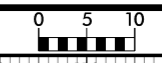

PROJ. REFERENCE NO.	SHEET NO.
R-2233BB	X-128

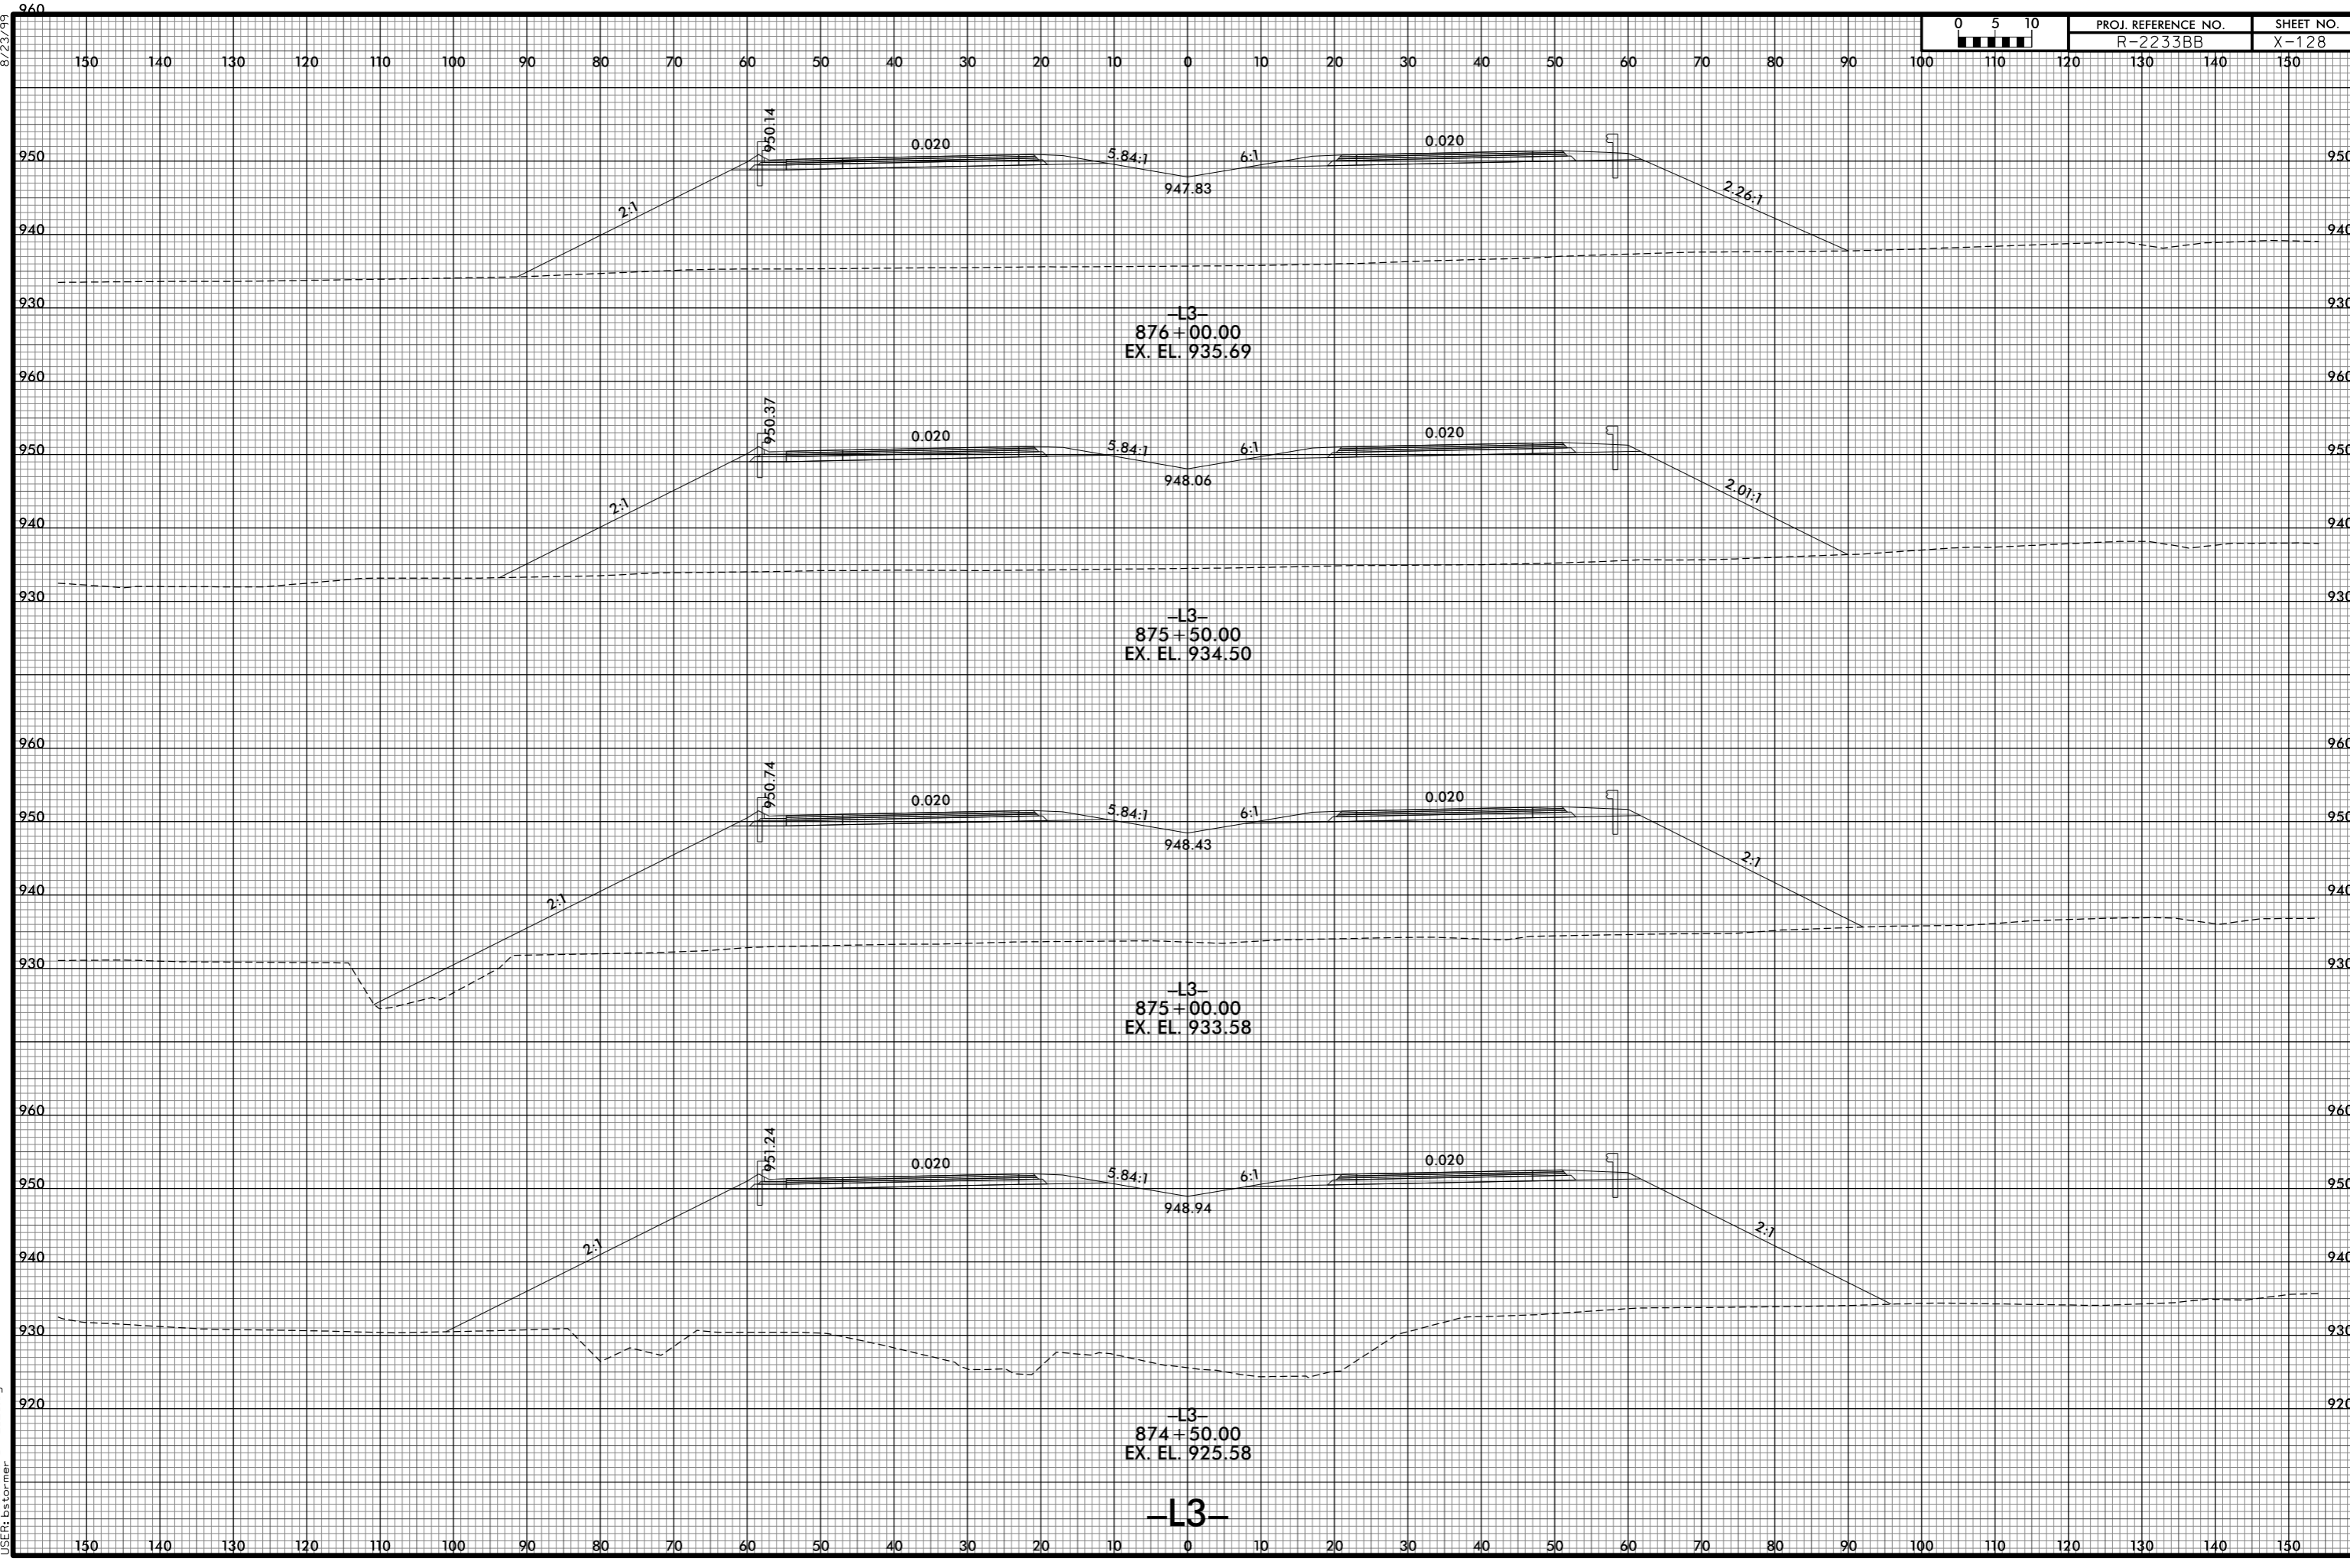

-L3-
876+00.00
EX. EL. 935.69

-L3-
875+50.00
EX. EL. 934.50

-L3-
875+00.00
EX. EL. 933.58

-L3-
874+50.00
EX. EL. 925.58

-L3-

8/10/2021 12:52:10 PM
I:\R2233BB.RDY.XPL.L3.dgn
USER: ds tomer