


8/23/99



PROJ. REFERENCE NO. R-2233BB	SHEET NO. X-132
---------------------------------	--------------------

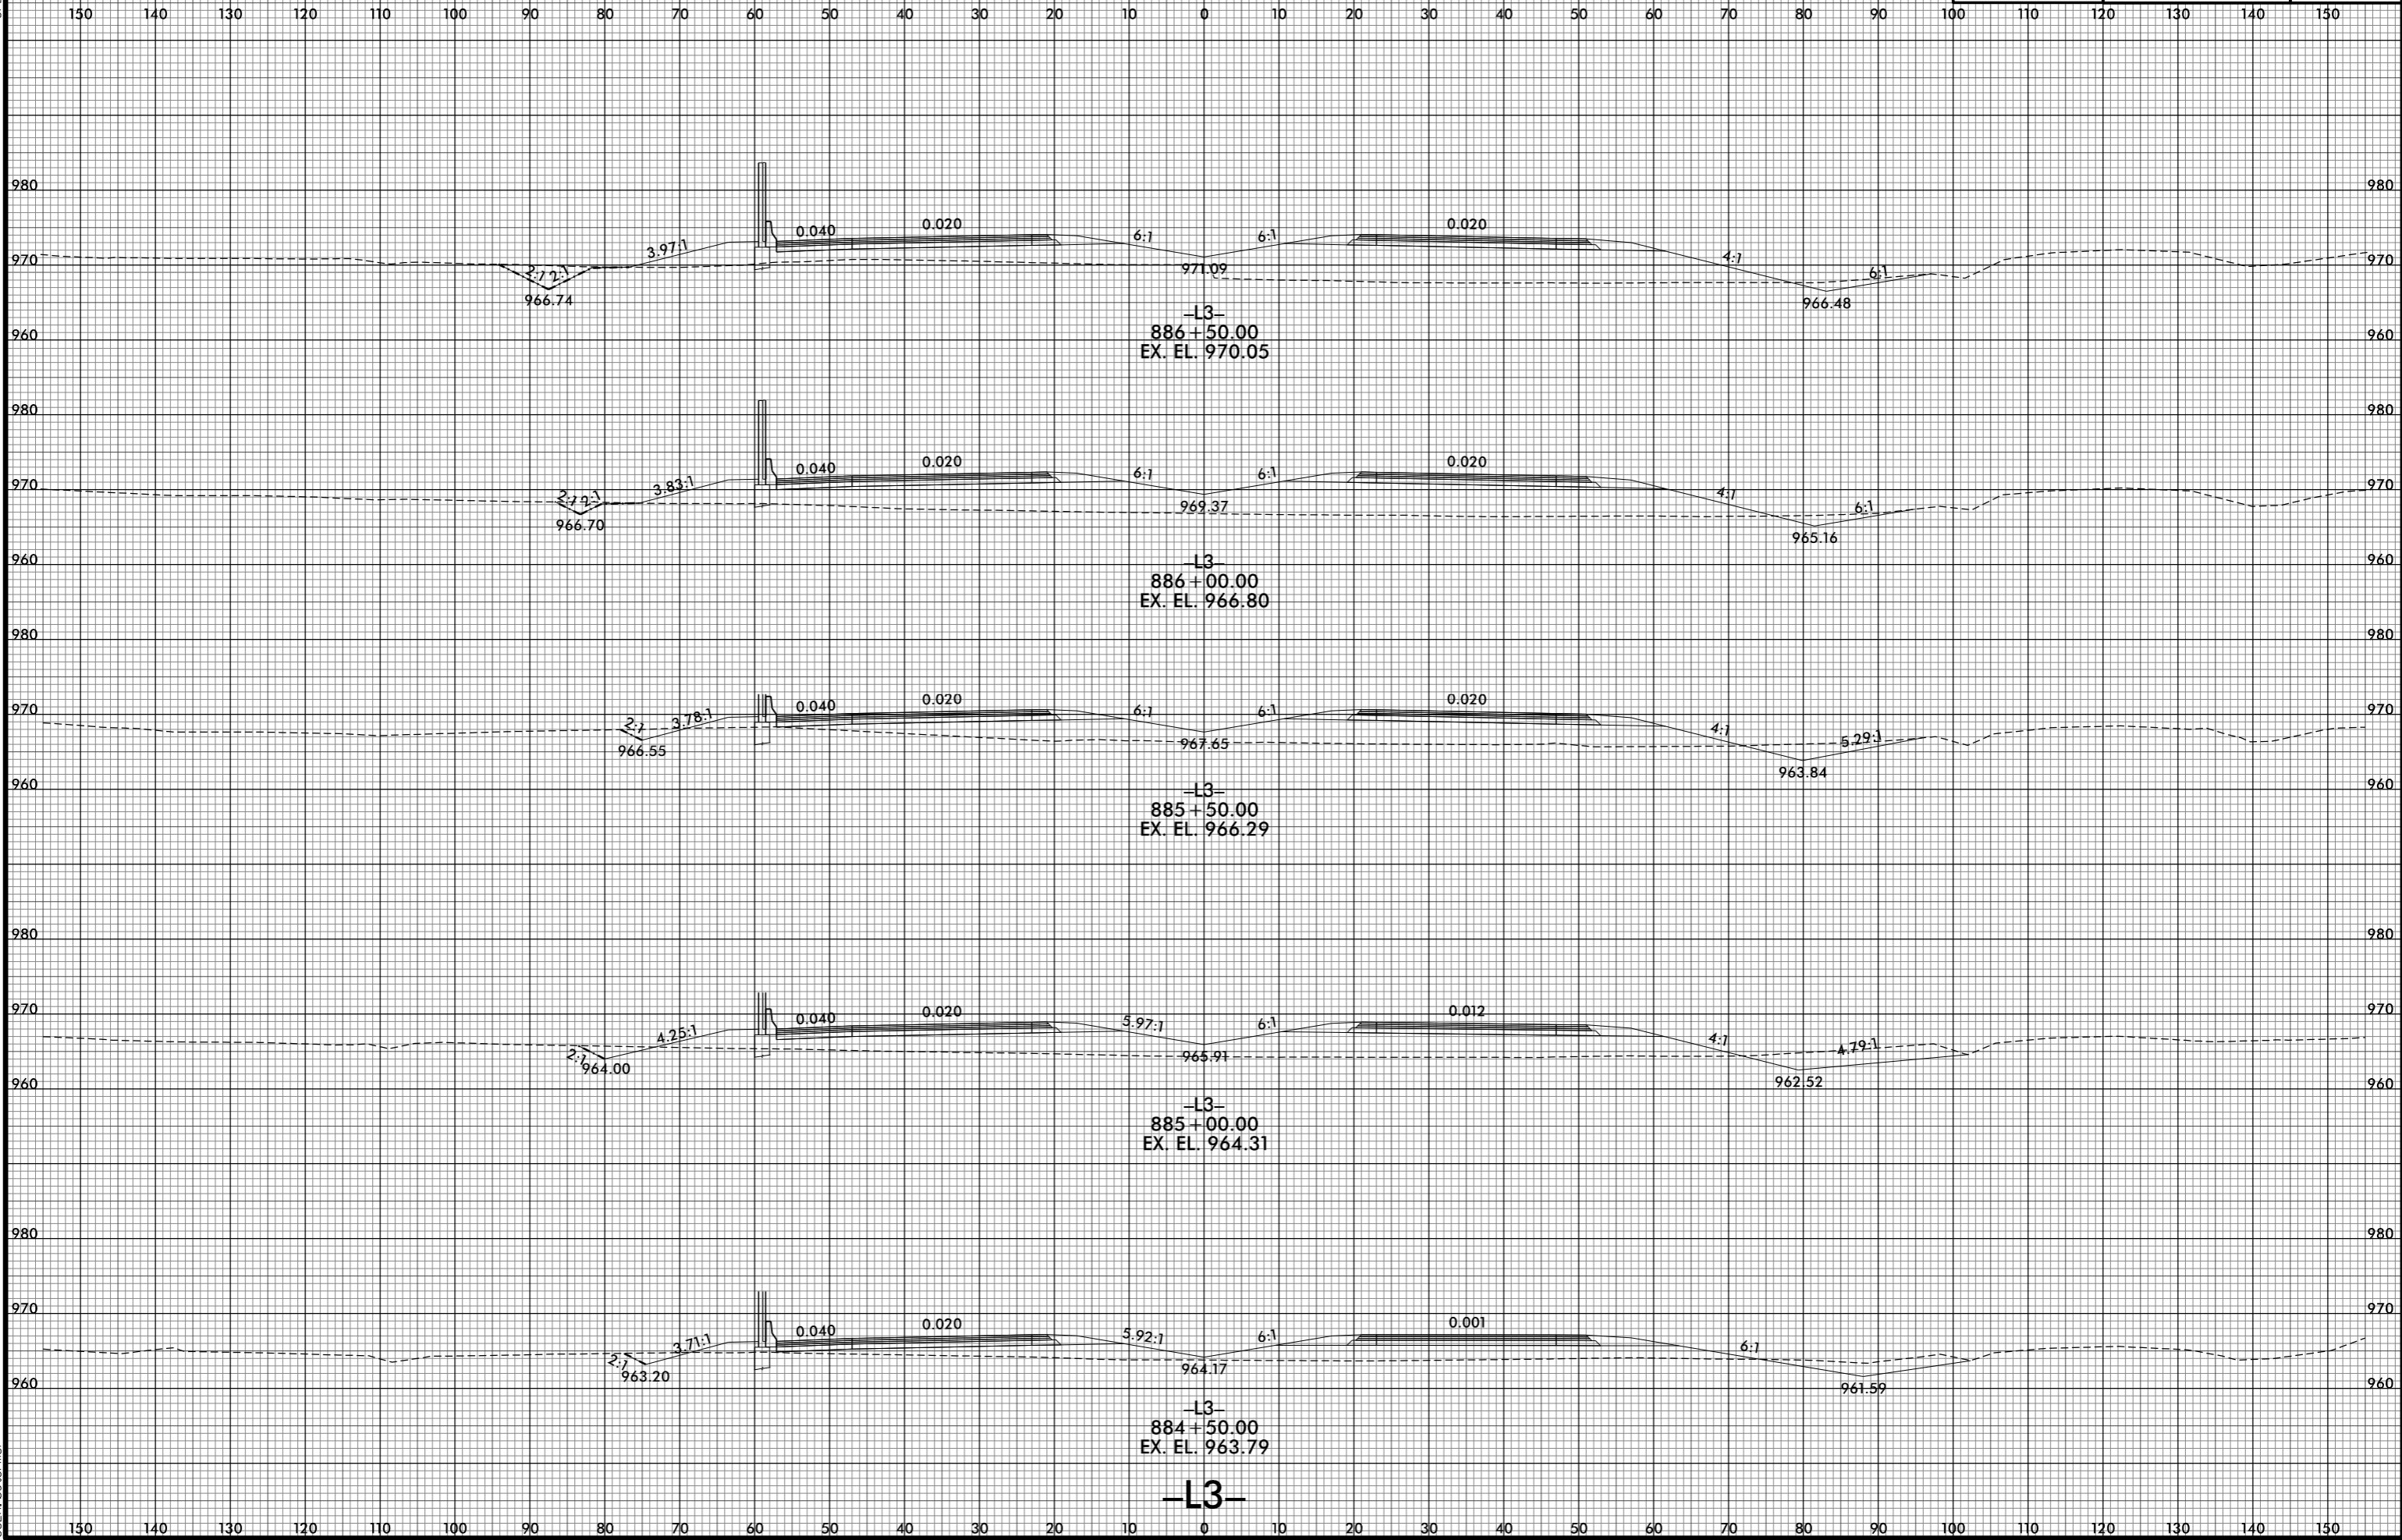

8/10/2021 2:52:16 PM  
I:\R2233BB\_R0Y\_XPL\_L3.dgn  
USER: ds forner