


8/23/99



PROJ. REFERENCE NO.	SHEET NO.
R-2233BB	X-133

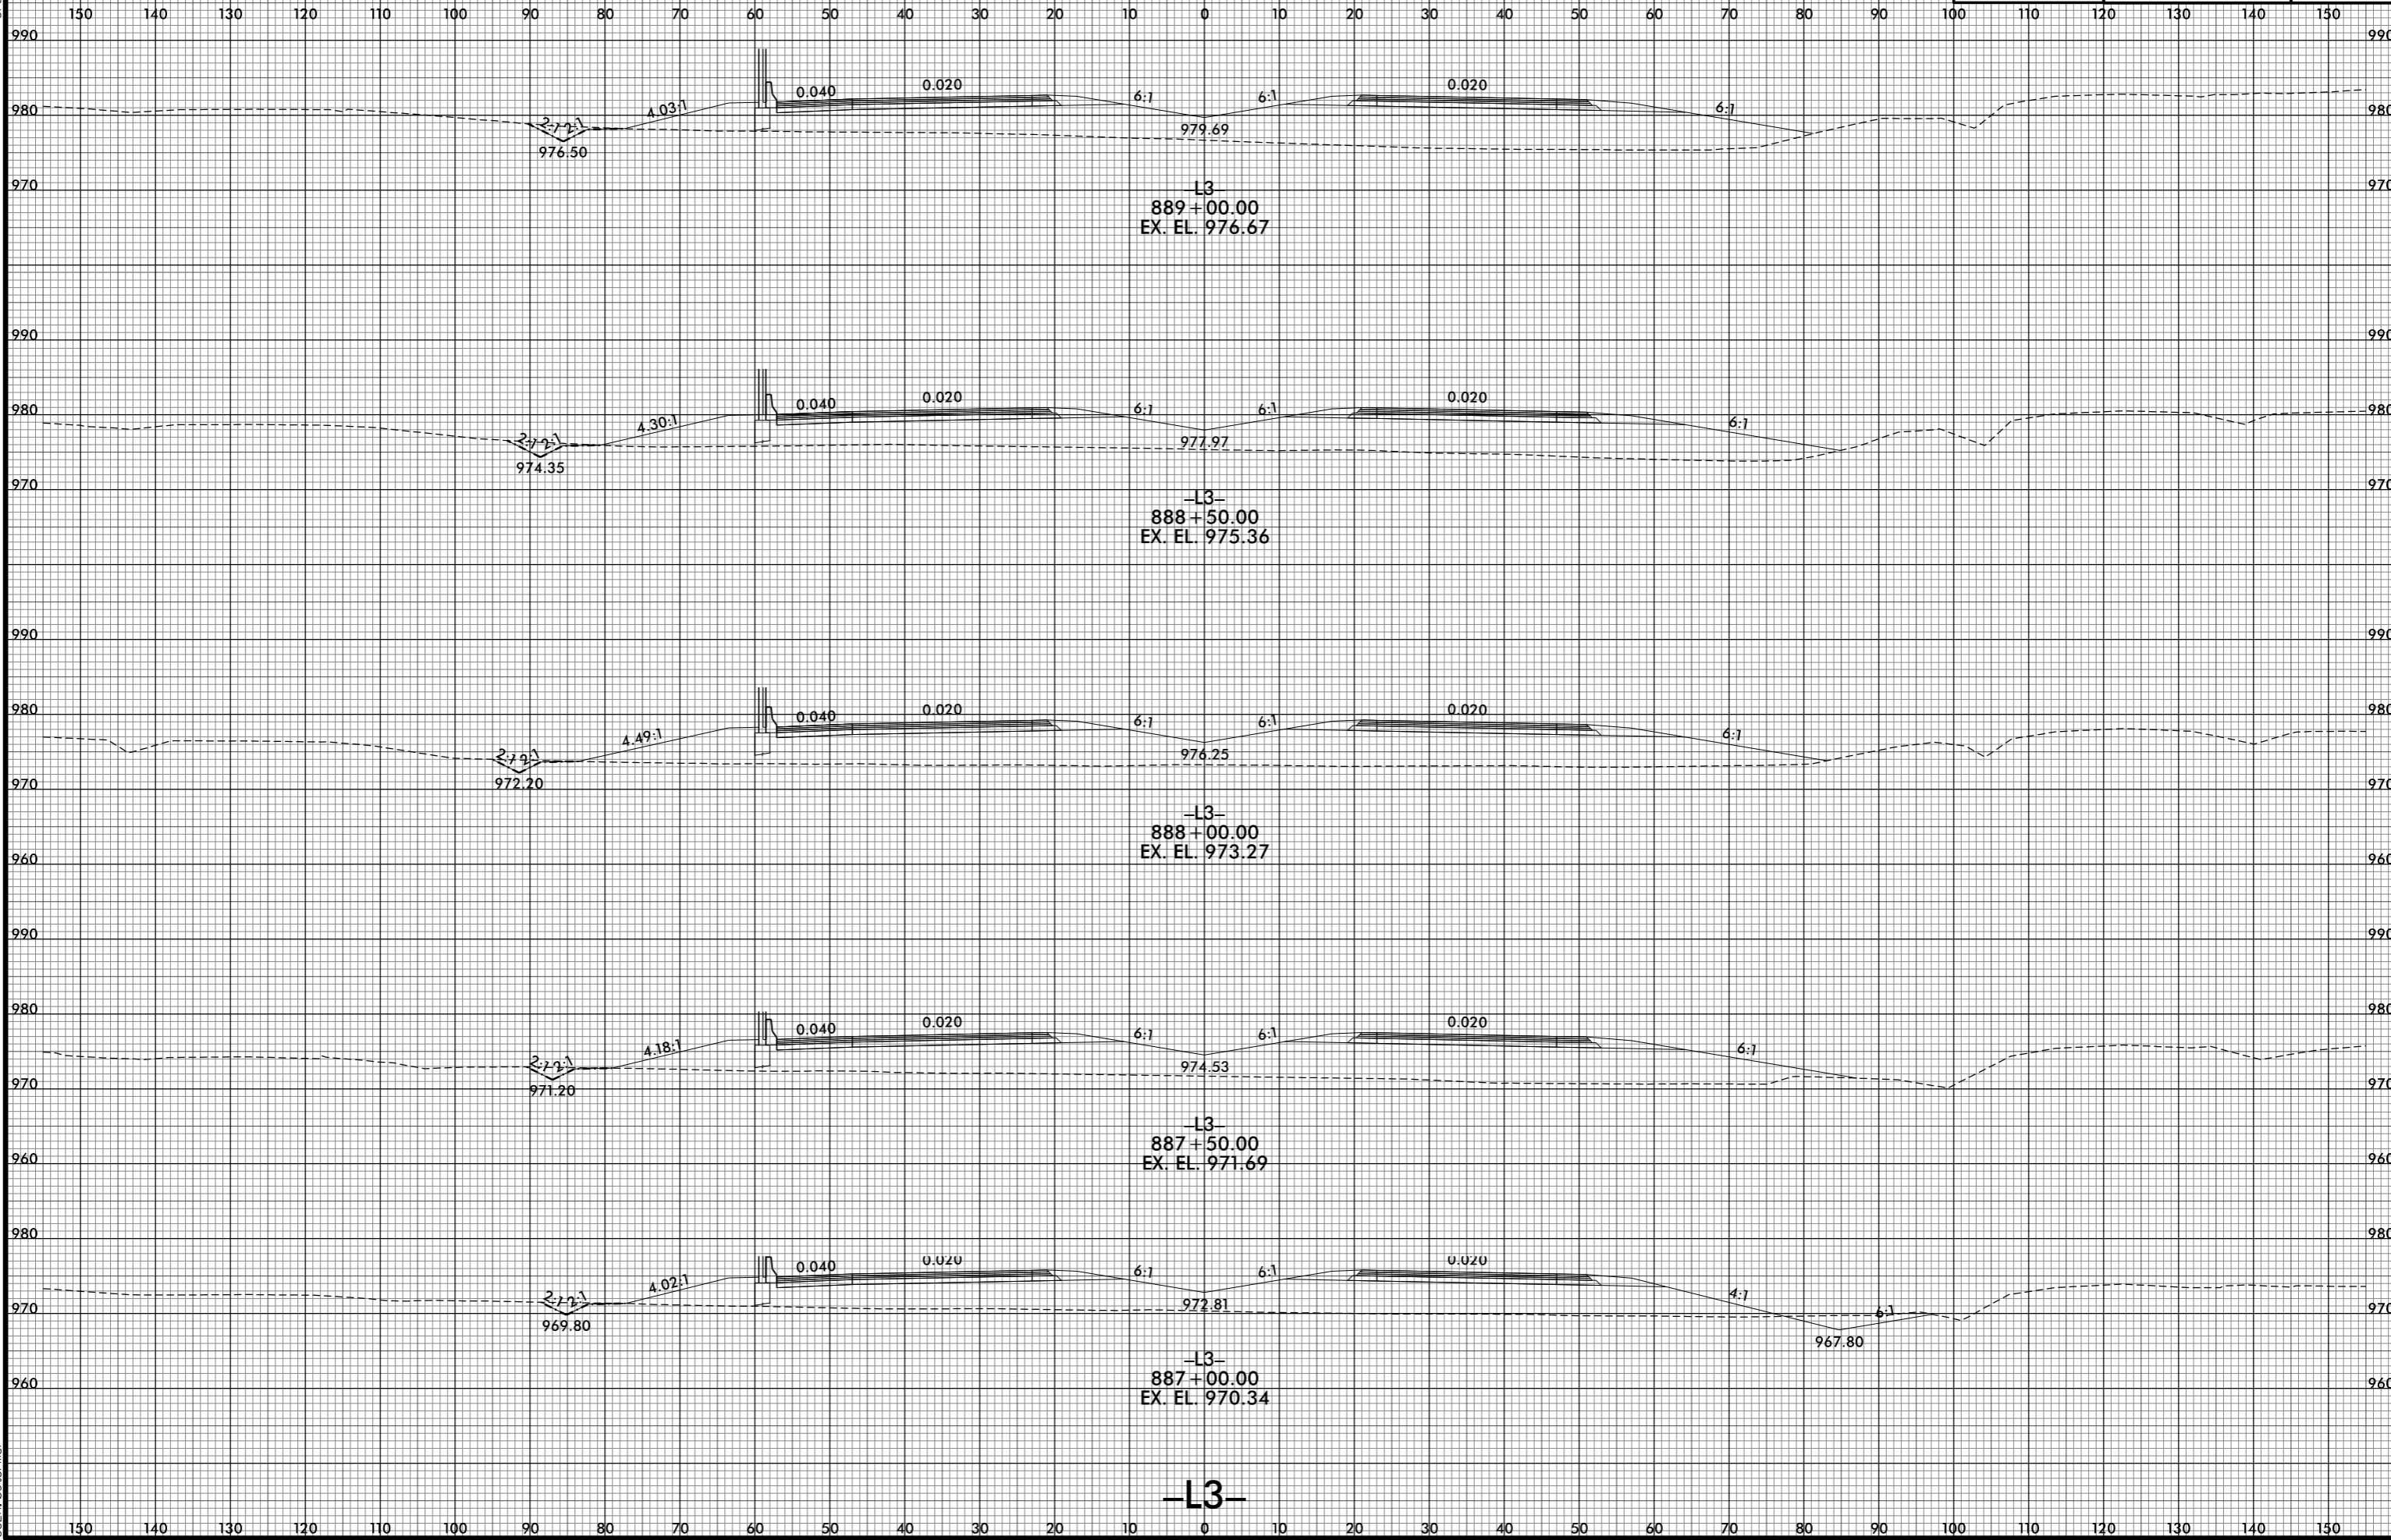

8/10/2021 12:52:18 PM
I:\R2233BB_R0Y_XPL_L3.dgn
User: ds forner

-L3-