


8/23/99



PROJ. REFERENCE NO. R-2233BB	SHEET NO. X-136
---------------------------------	--------------------

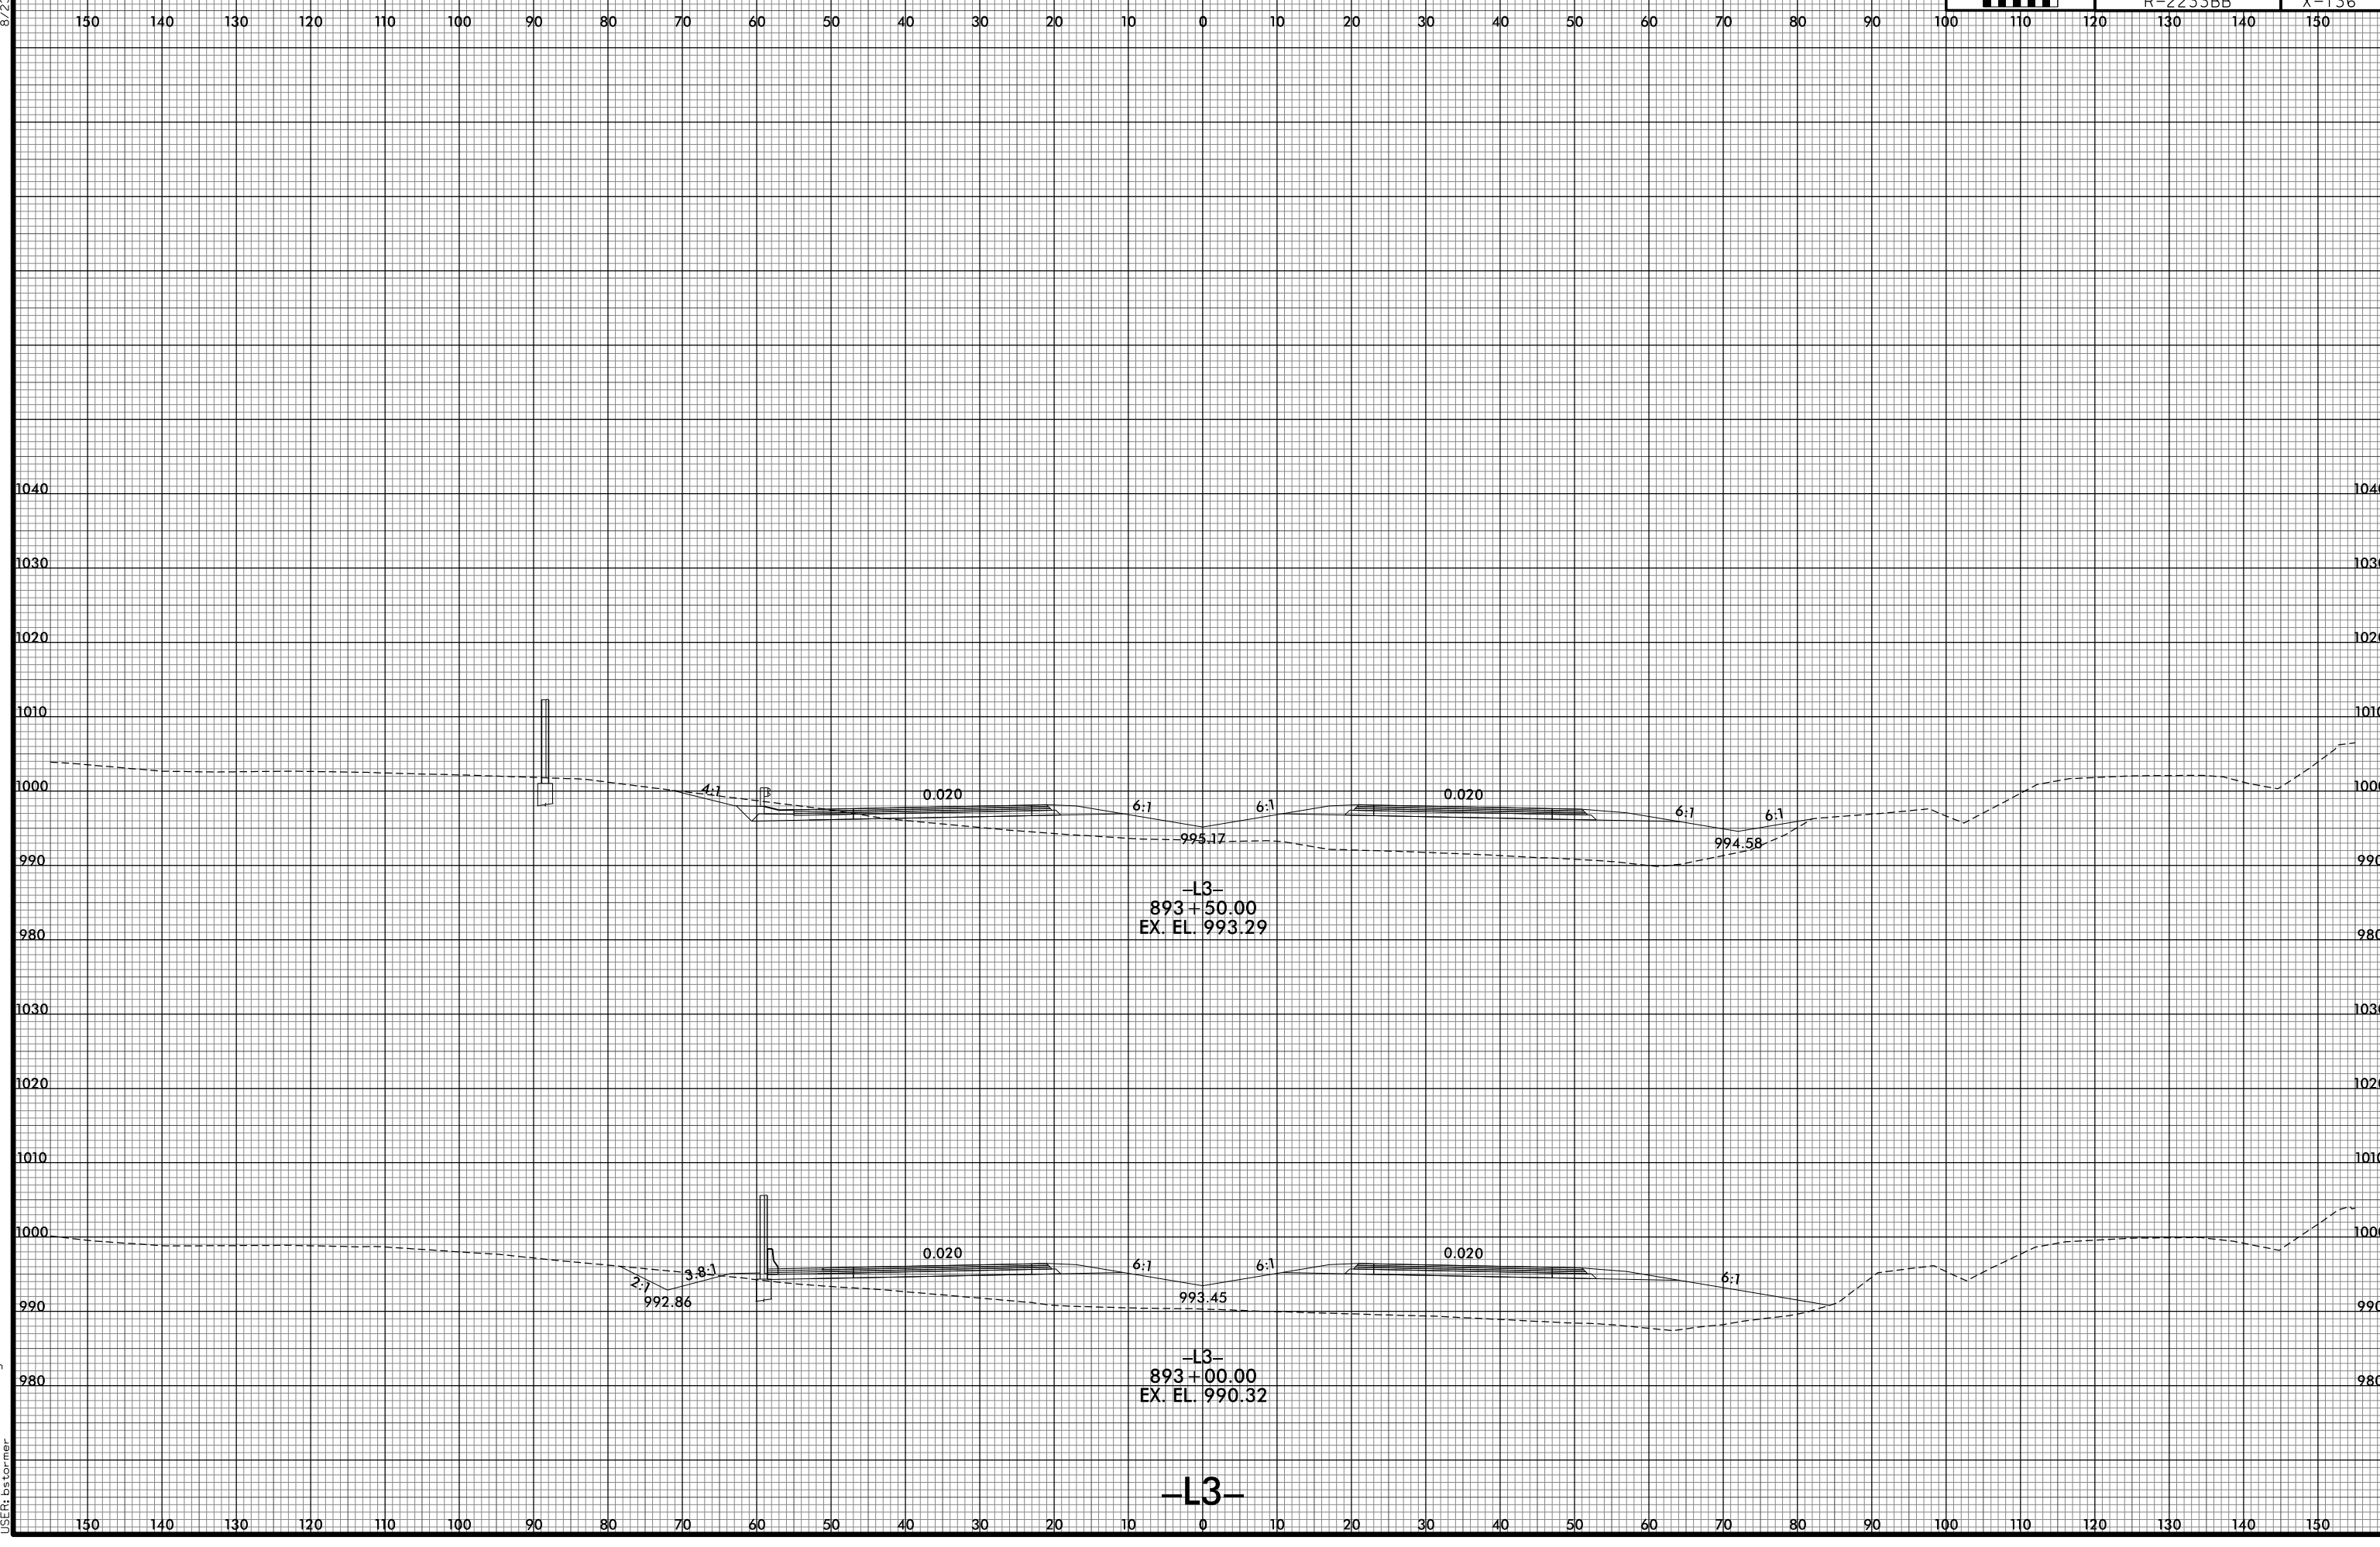

8/10/2021 12:52:23 PM
I:\R2233BB_R0Y_XPL_L3.dgn
USER: bstormer

-L3-