


8/23/99



| | |
|---------------------------------|--------------------|
| PROJ. REFERENCE NO. R-2233BB | SHEET NO. X-138 |
|---------------------------------|--------------------|

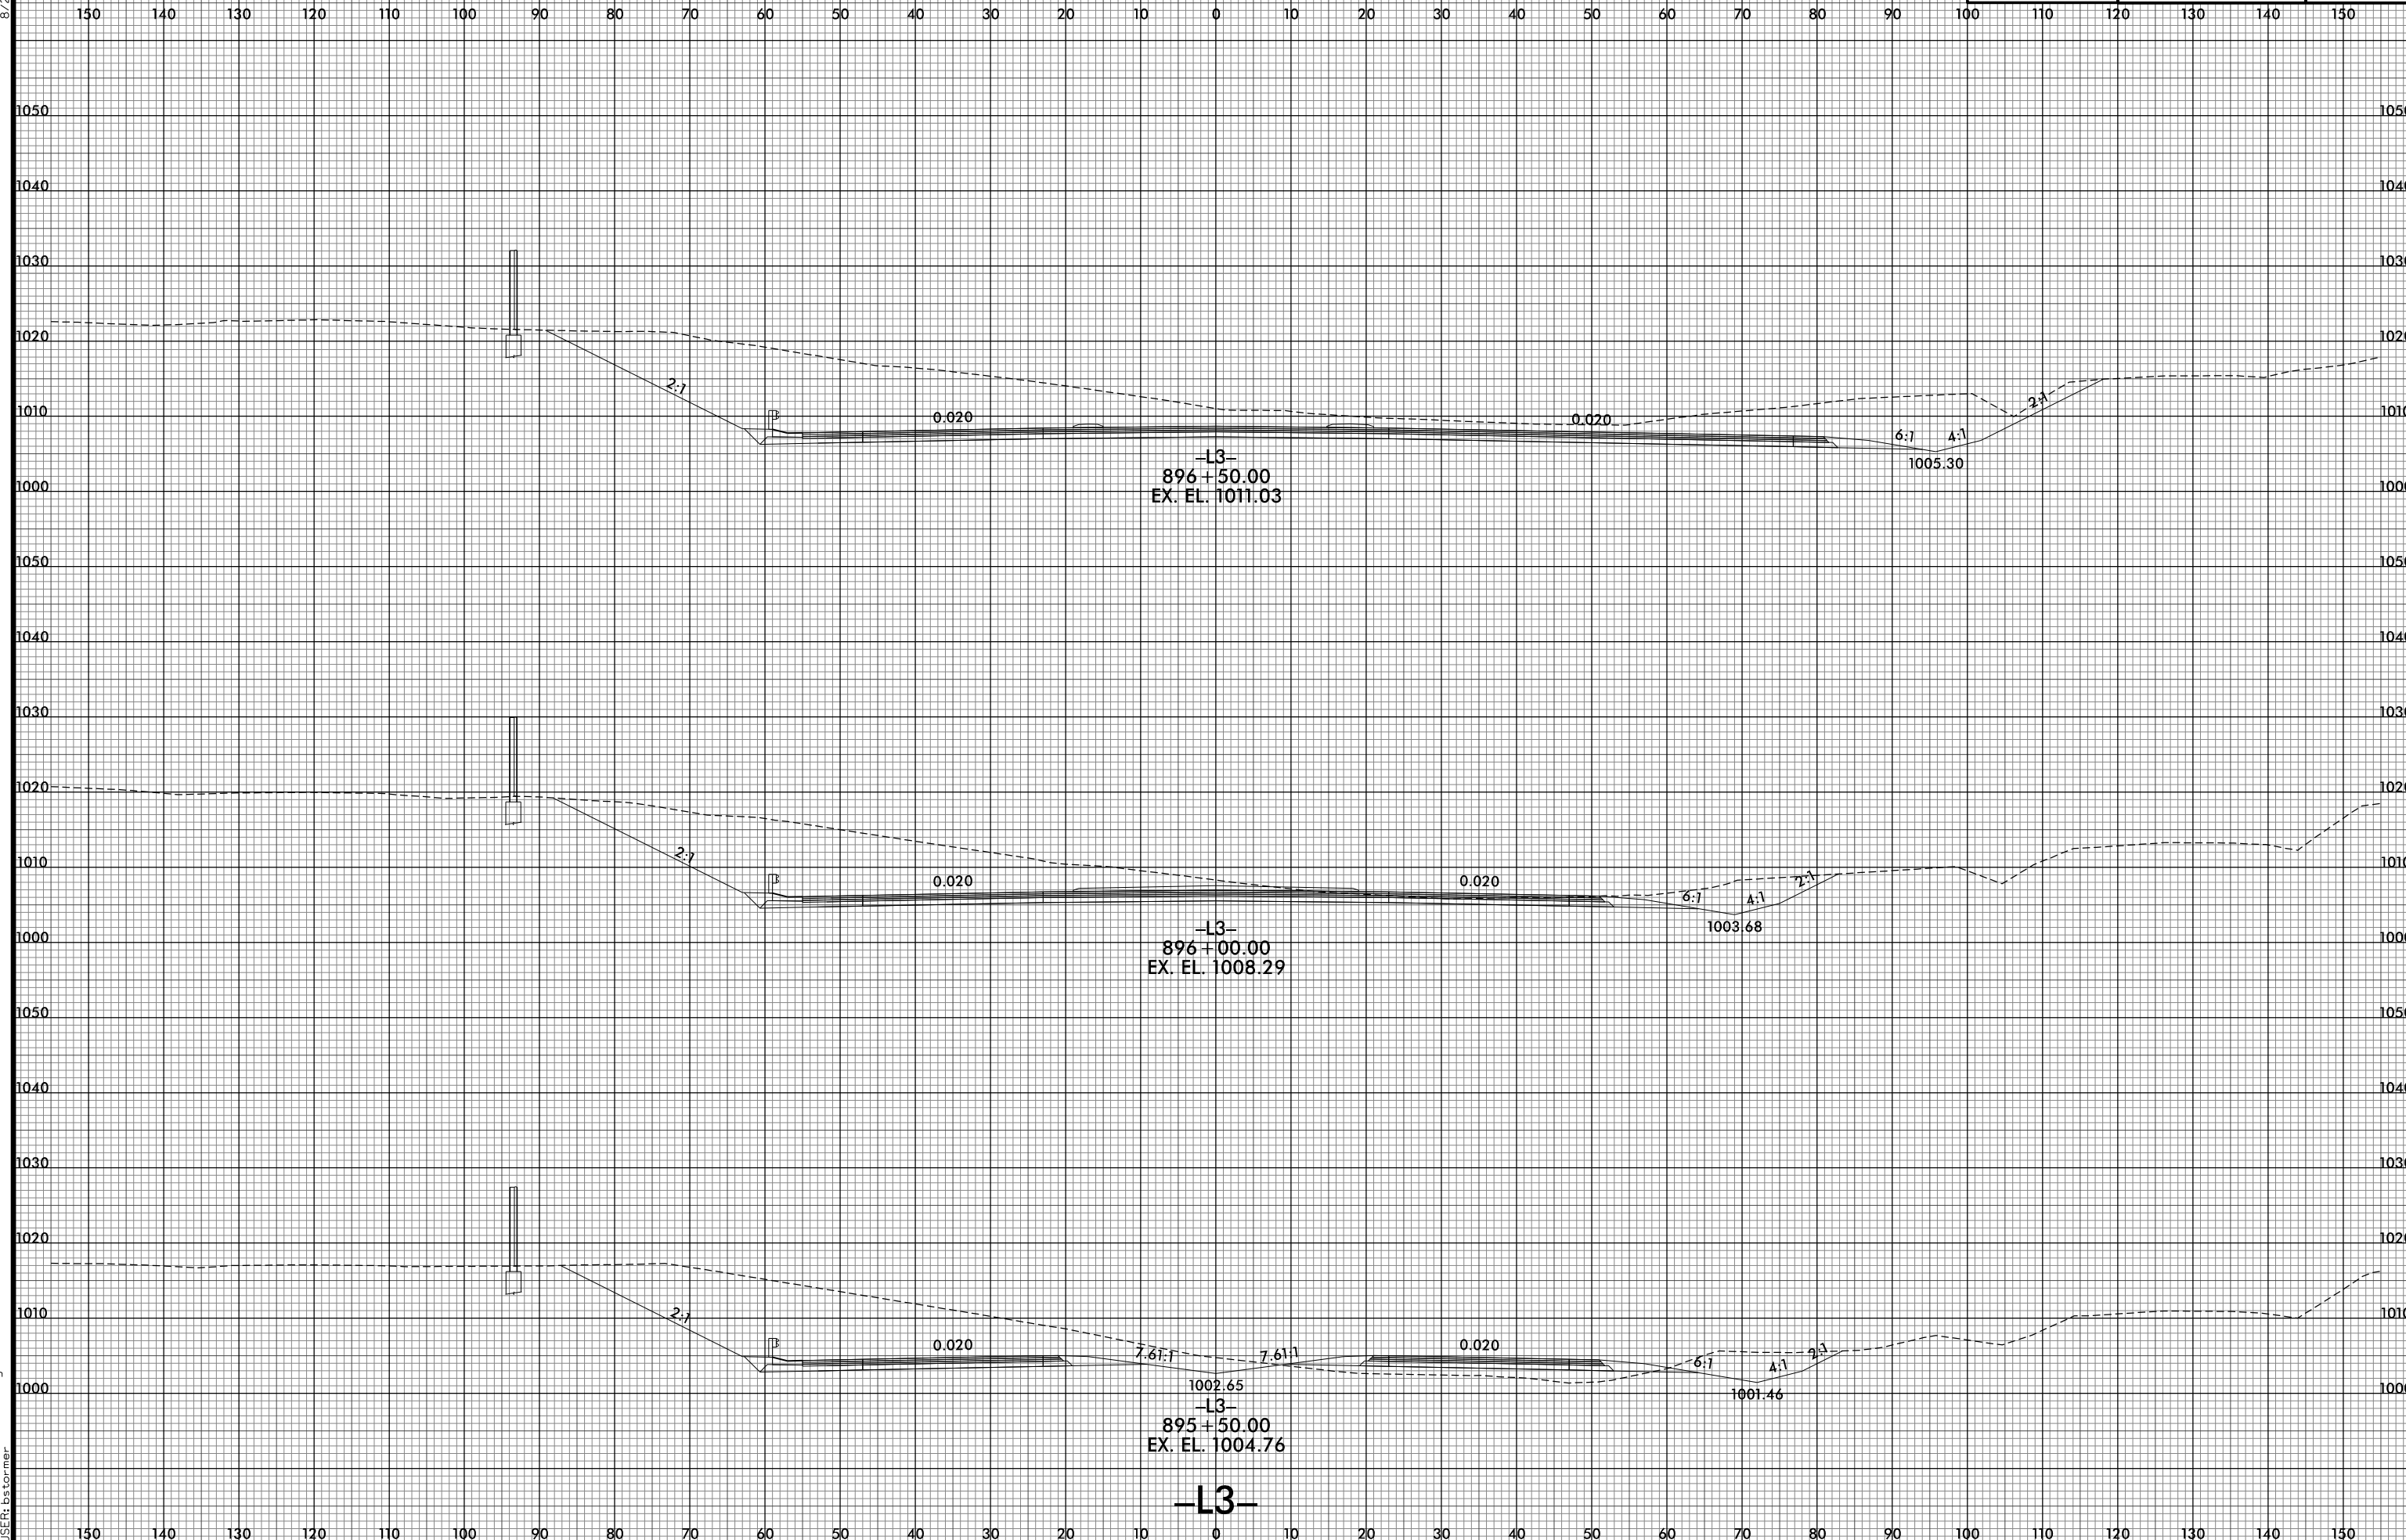

8/10/2021 12:52:26 PM
I:\R2233BB.RDY.XPL.L3.dgn
USER: bscorner

-L3-