


8/23/99



PROJ. REFERENCE NO.	SHEET NO.
R-2233BB	X-139

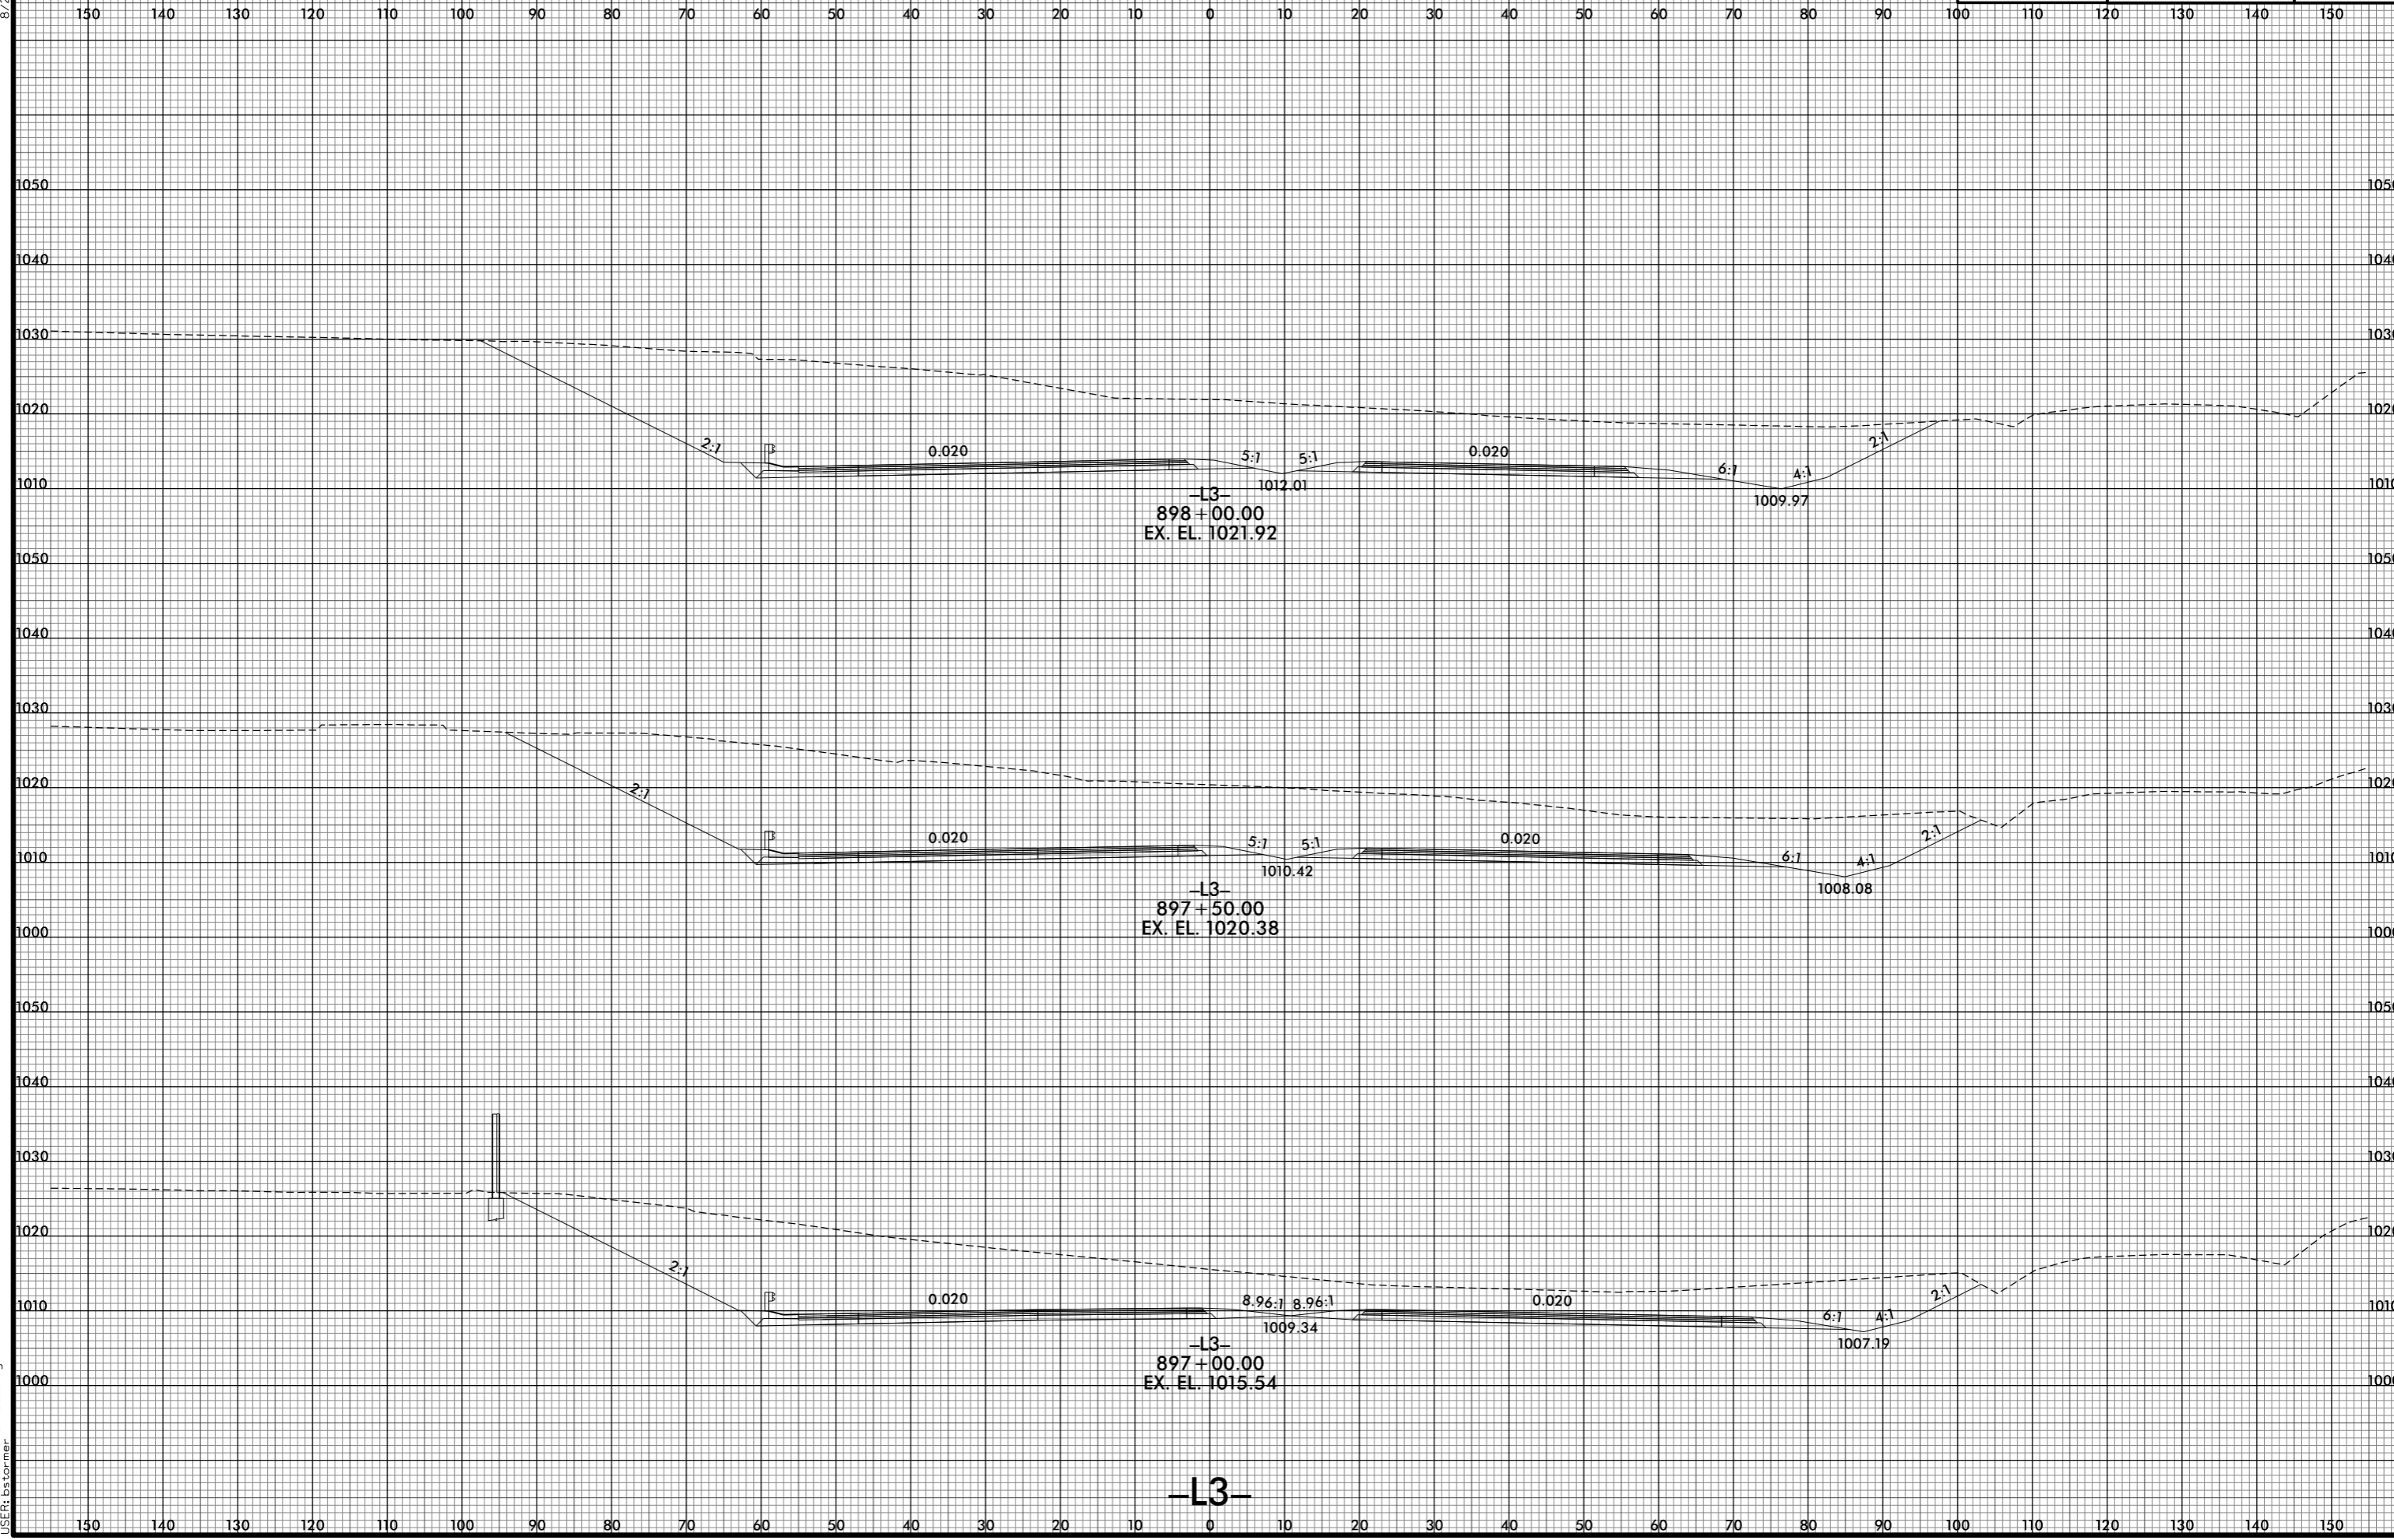

-L3-
898+00.00
EX. EL. 1021.92

-L3-
897+50.00
EX. EL. 1020.38

-L3-
897+00.00
EX. EL. 1015.54

-L3-

8/10/2021 12:52:28 PM
I:\R2233BB.RDY.XPL.L3.dgn
USER: bctormer