



8/23/99

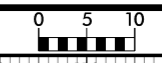

PROJ. REFERENCE NO. R-2233BB	SHEET NO. X-140
---------------------------------	--------------------

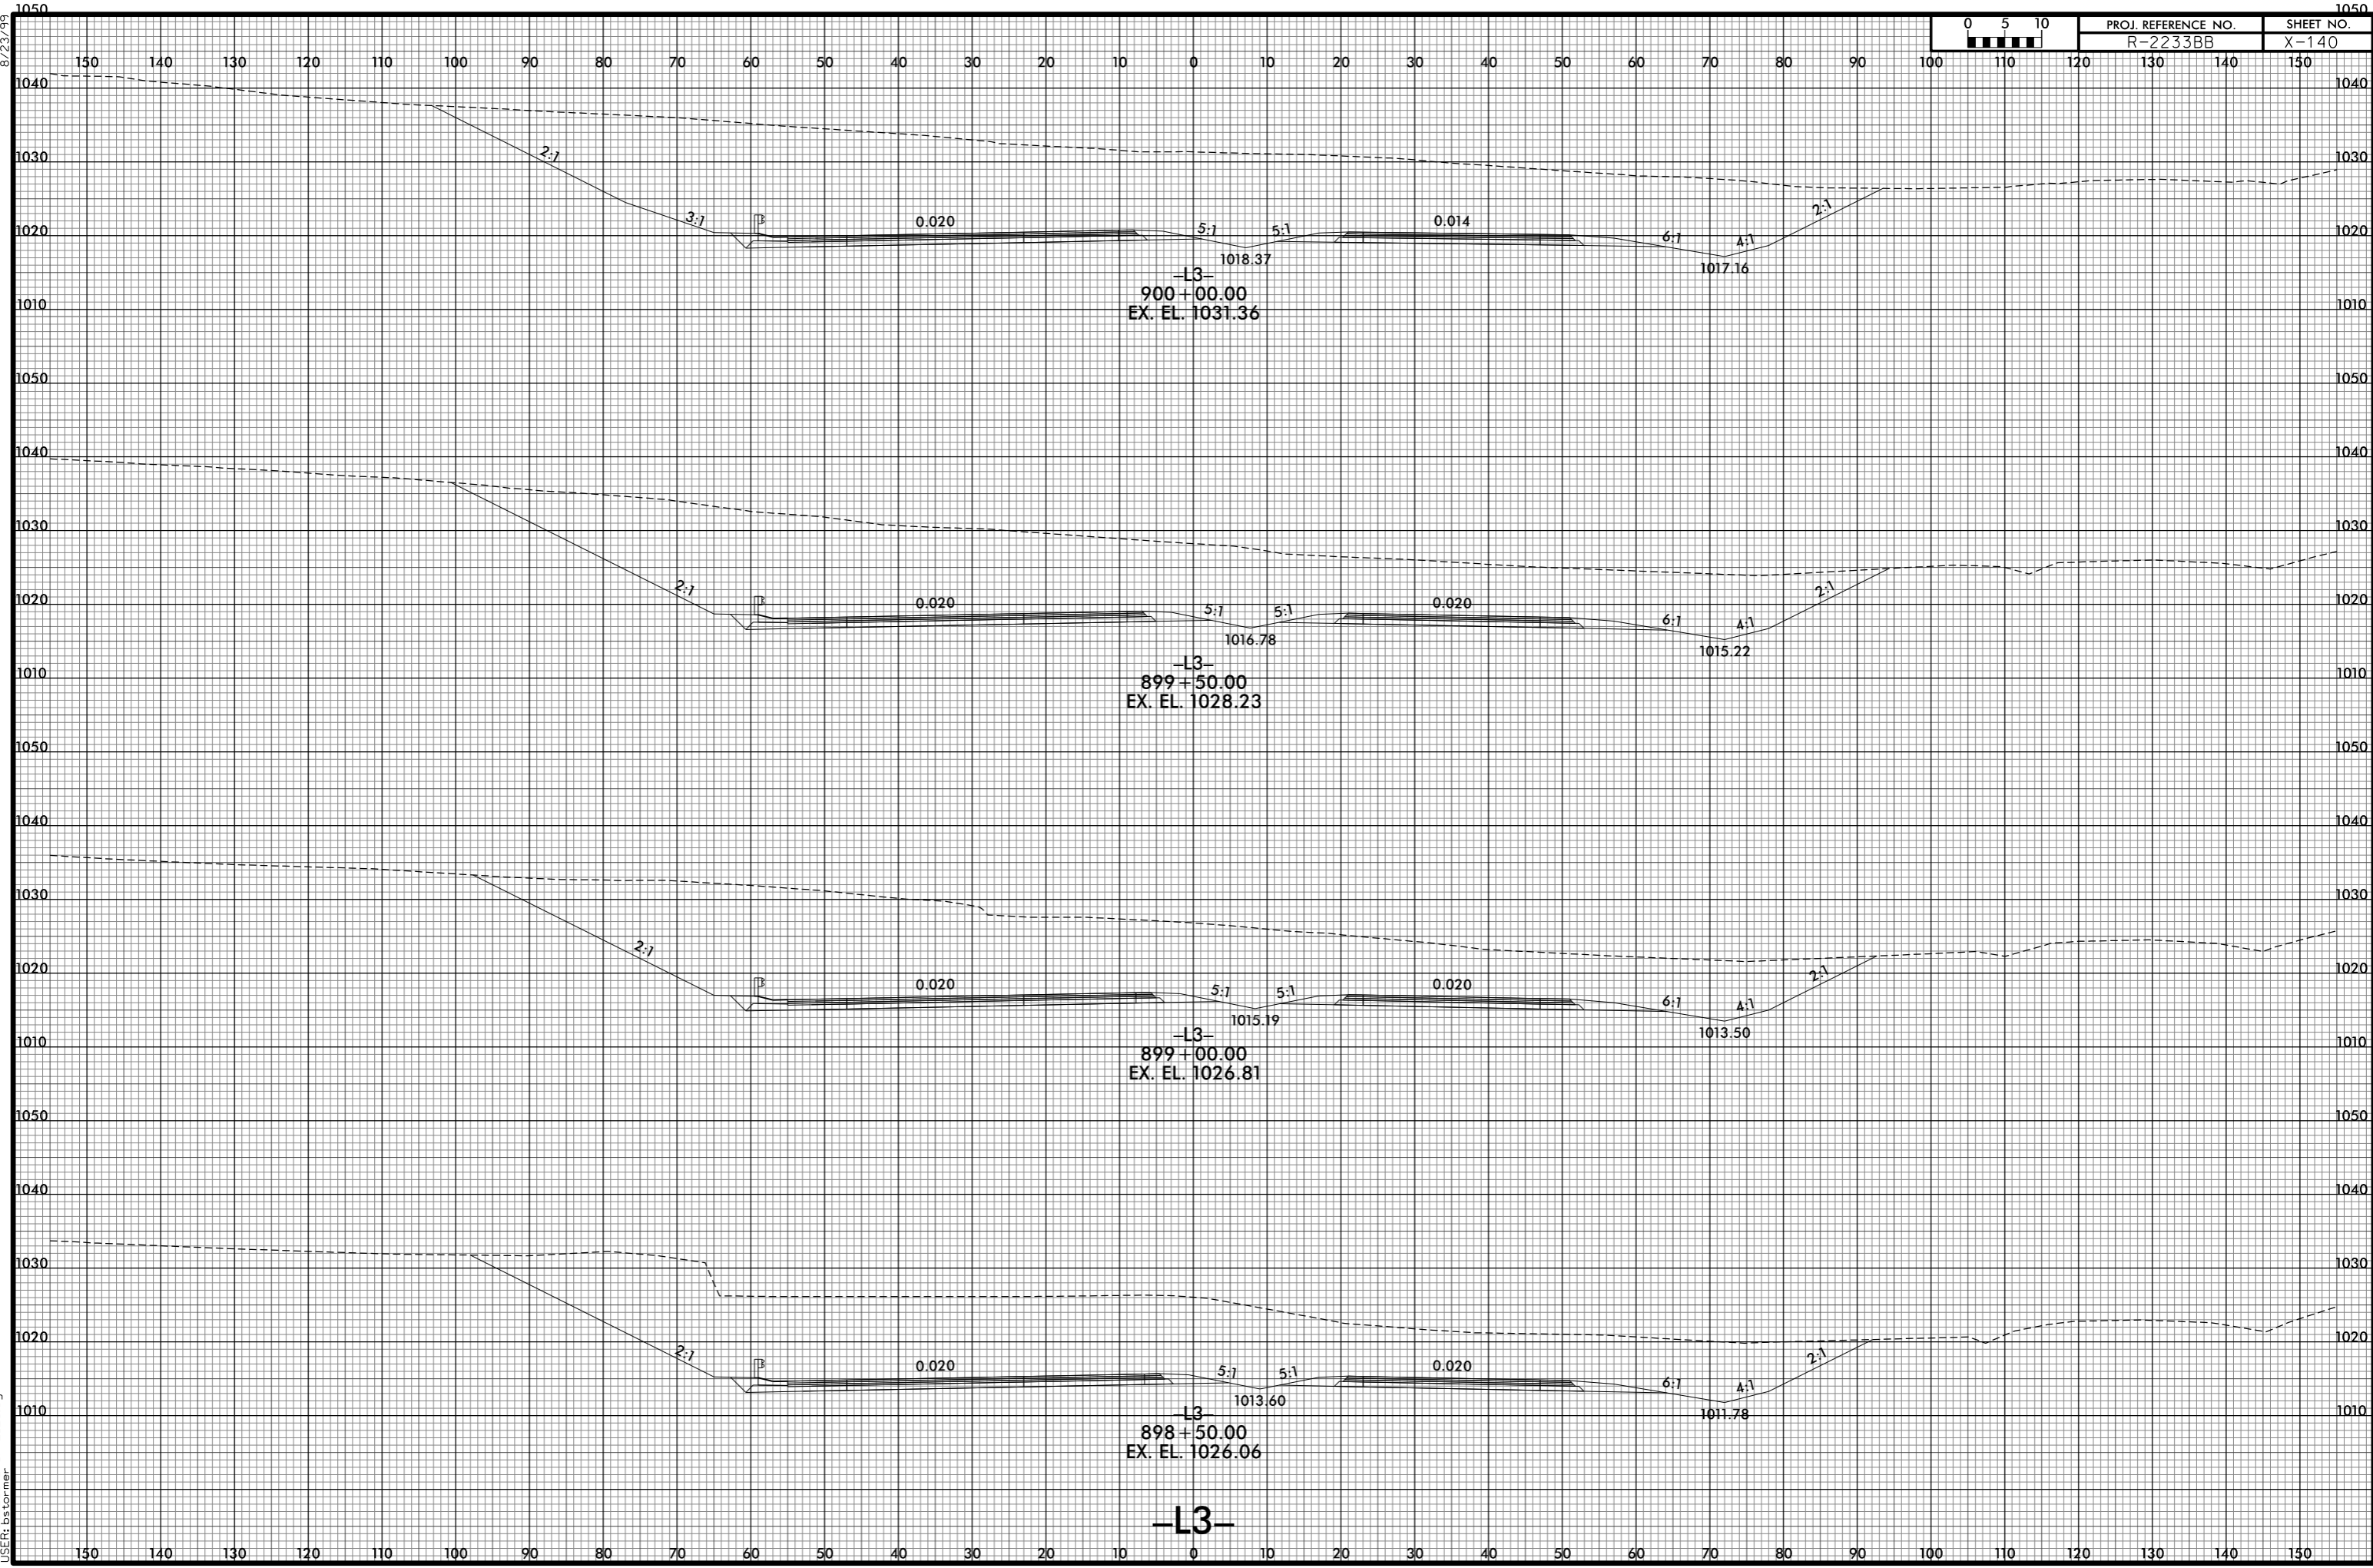

-L3-
900+00.00
EX. EL. 1031.36

-L3-
899+50.00
EX. EL. 1028.23

-L3-
899+00.00
EX. EL. 1026.81

-L3-
898+50.00
EX. EL. 1026.06

-L3-

8/10/2021 12:52:29 PM
I:\R2233BB.RDY_XPL_L3.dgn
USER: bctormer