


8/23/99



PROJ. REFERENCE NO.	SHEET NO.
R-2233BB	X-142

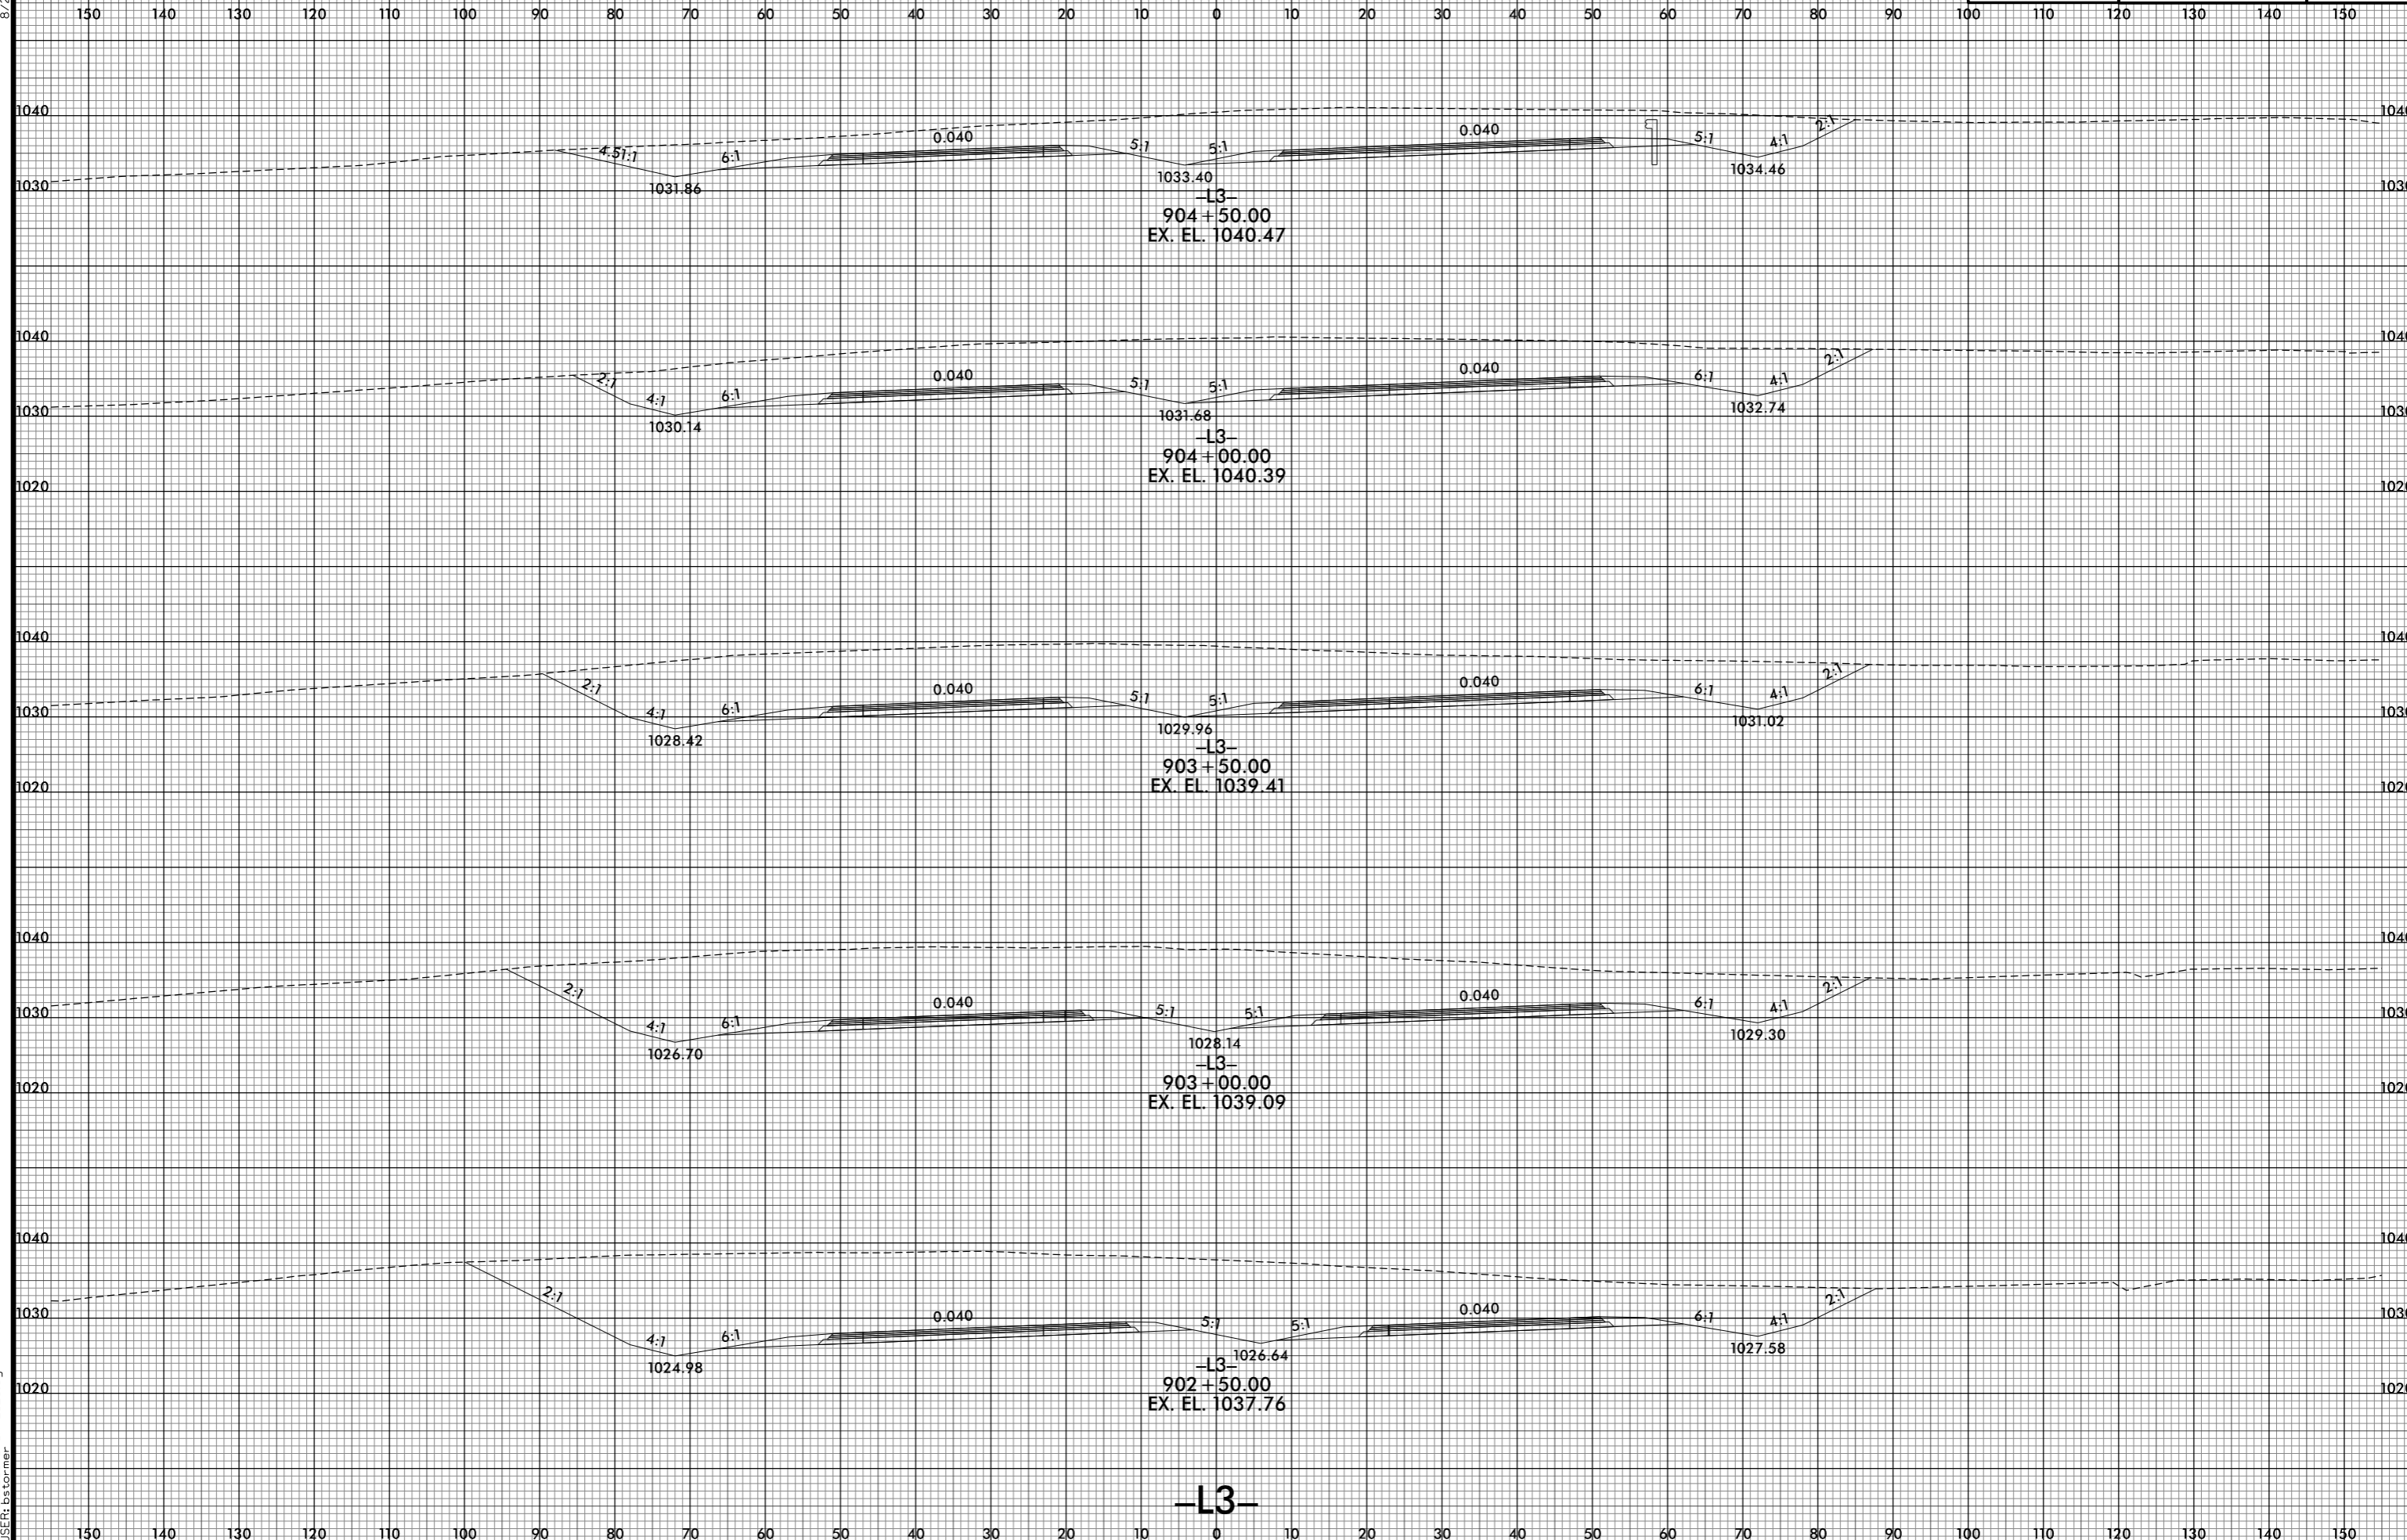

-L3-

8/10/2021 12:52:33 PM
I:\R2233BB.RDY_XPL_L3.dgn
USER: bstormer