



8/23/99

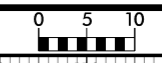

PROJ. REFERENCE NO.	SHEET NO.
R-2233BB	X-145

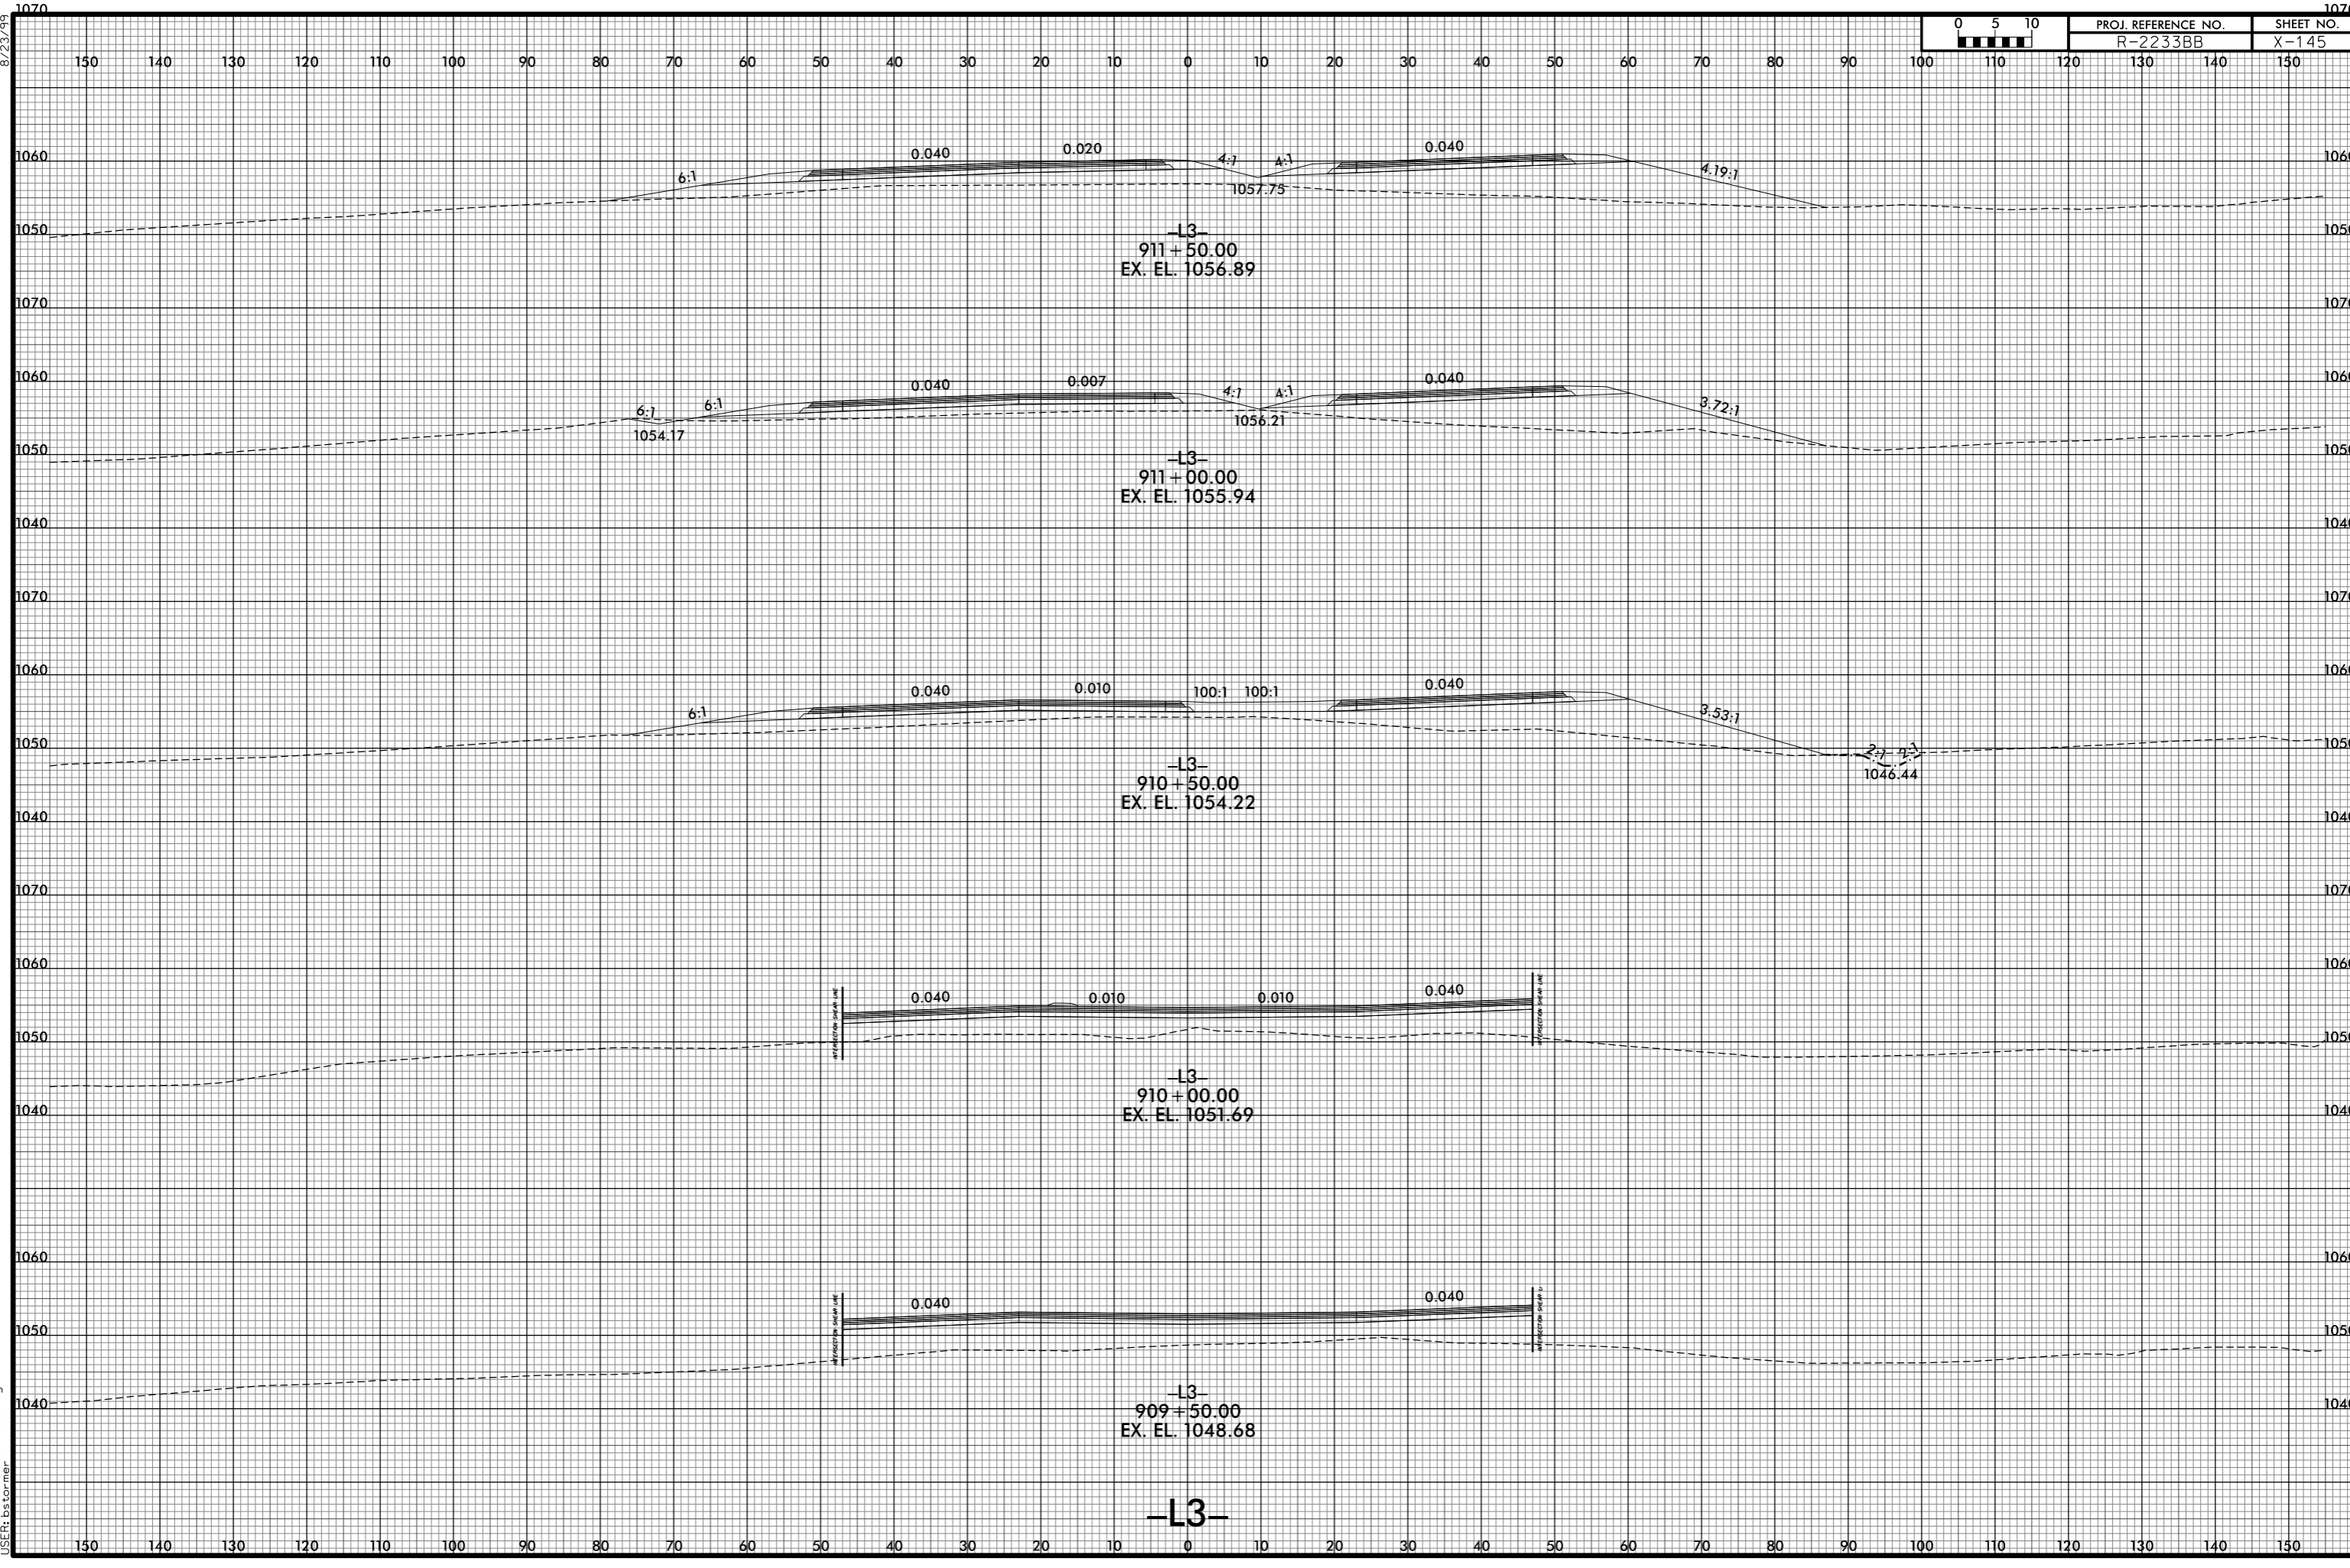

-L3-  
911 + 50.00  
EX. EL. 1056.89

-L3-  
911 + 00.00  
EX. EL. 1055.94

-L3-  
910 + 50.00  
EX. EL. 1054.22

-L3-  
910 + 00.00  
EX. EL. 1051.69

-L3-  
909 + 50.00  
EX. EL. 1048.68

-L3-

8/10/2021 12:52:37 PM  
I:\R2233BB\_R0Y\_XPL\_L3.dgn  
USER: ds forner