



8/23/99

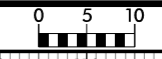

PROJ. REFERENCE NO.
R-2233BB

SHEET NO.
X-146

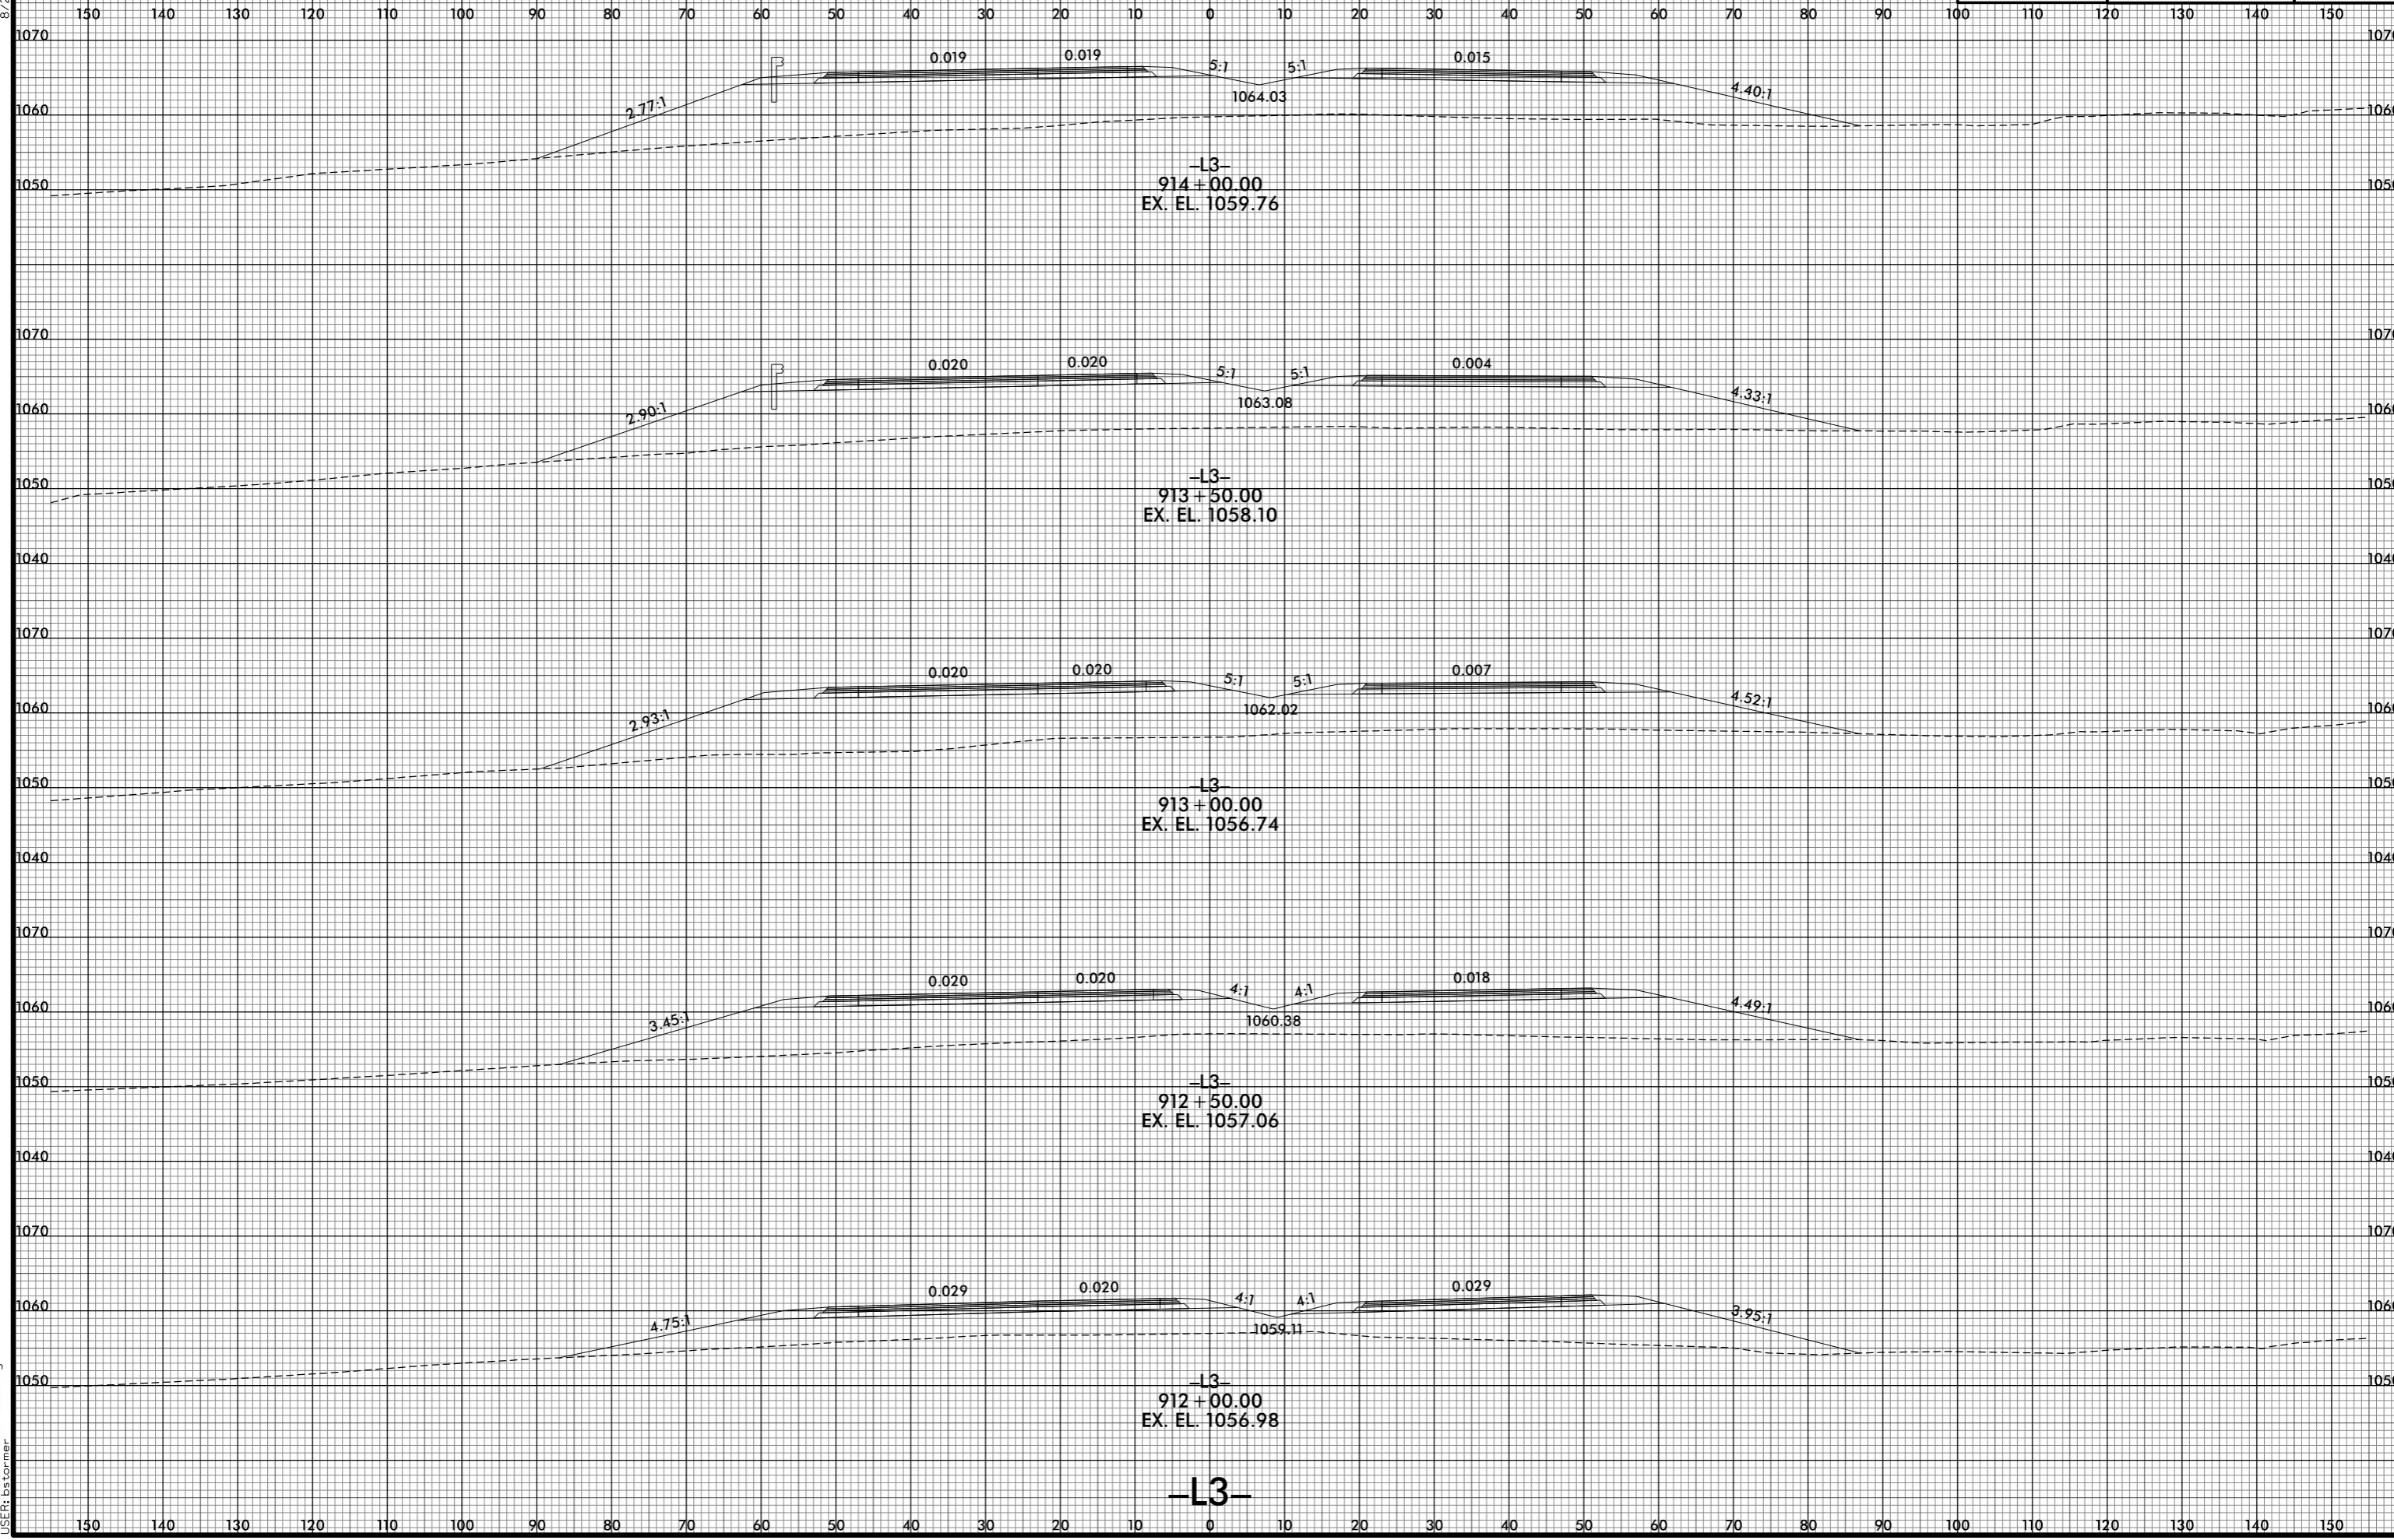

8/10/2021 12:52:39 PM
I:\R2233BB.RDY_XPL_L3.dgn
USER: ds tomer

-L3-