


8/23/99



PROJ. REFERENCE NO. R-2233BB	SHEET NO. X-148
---------------------------------	--------------------

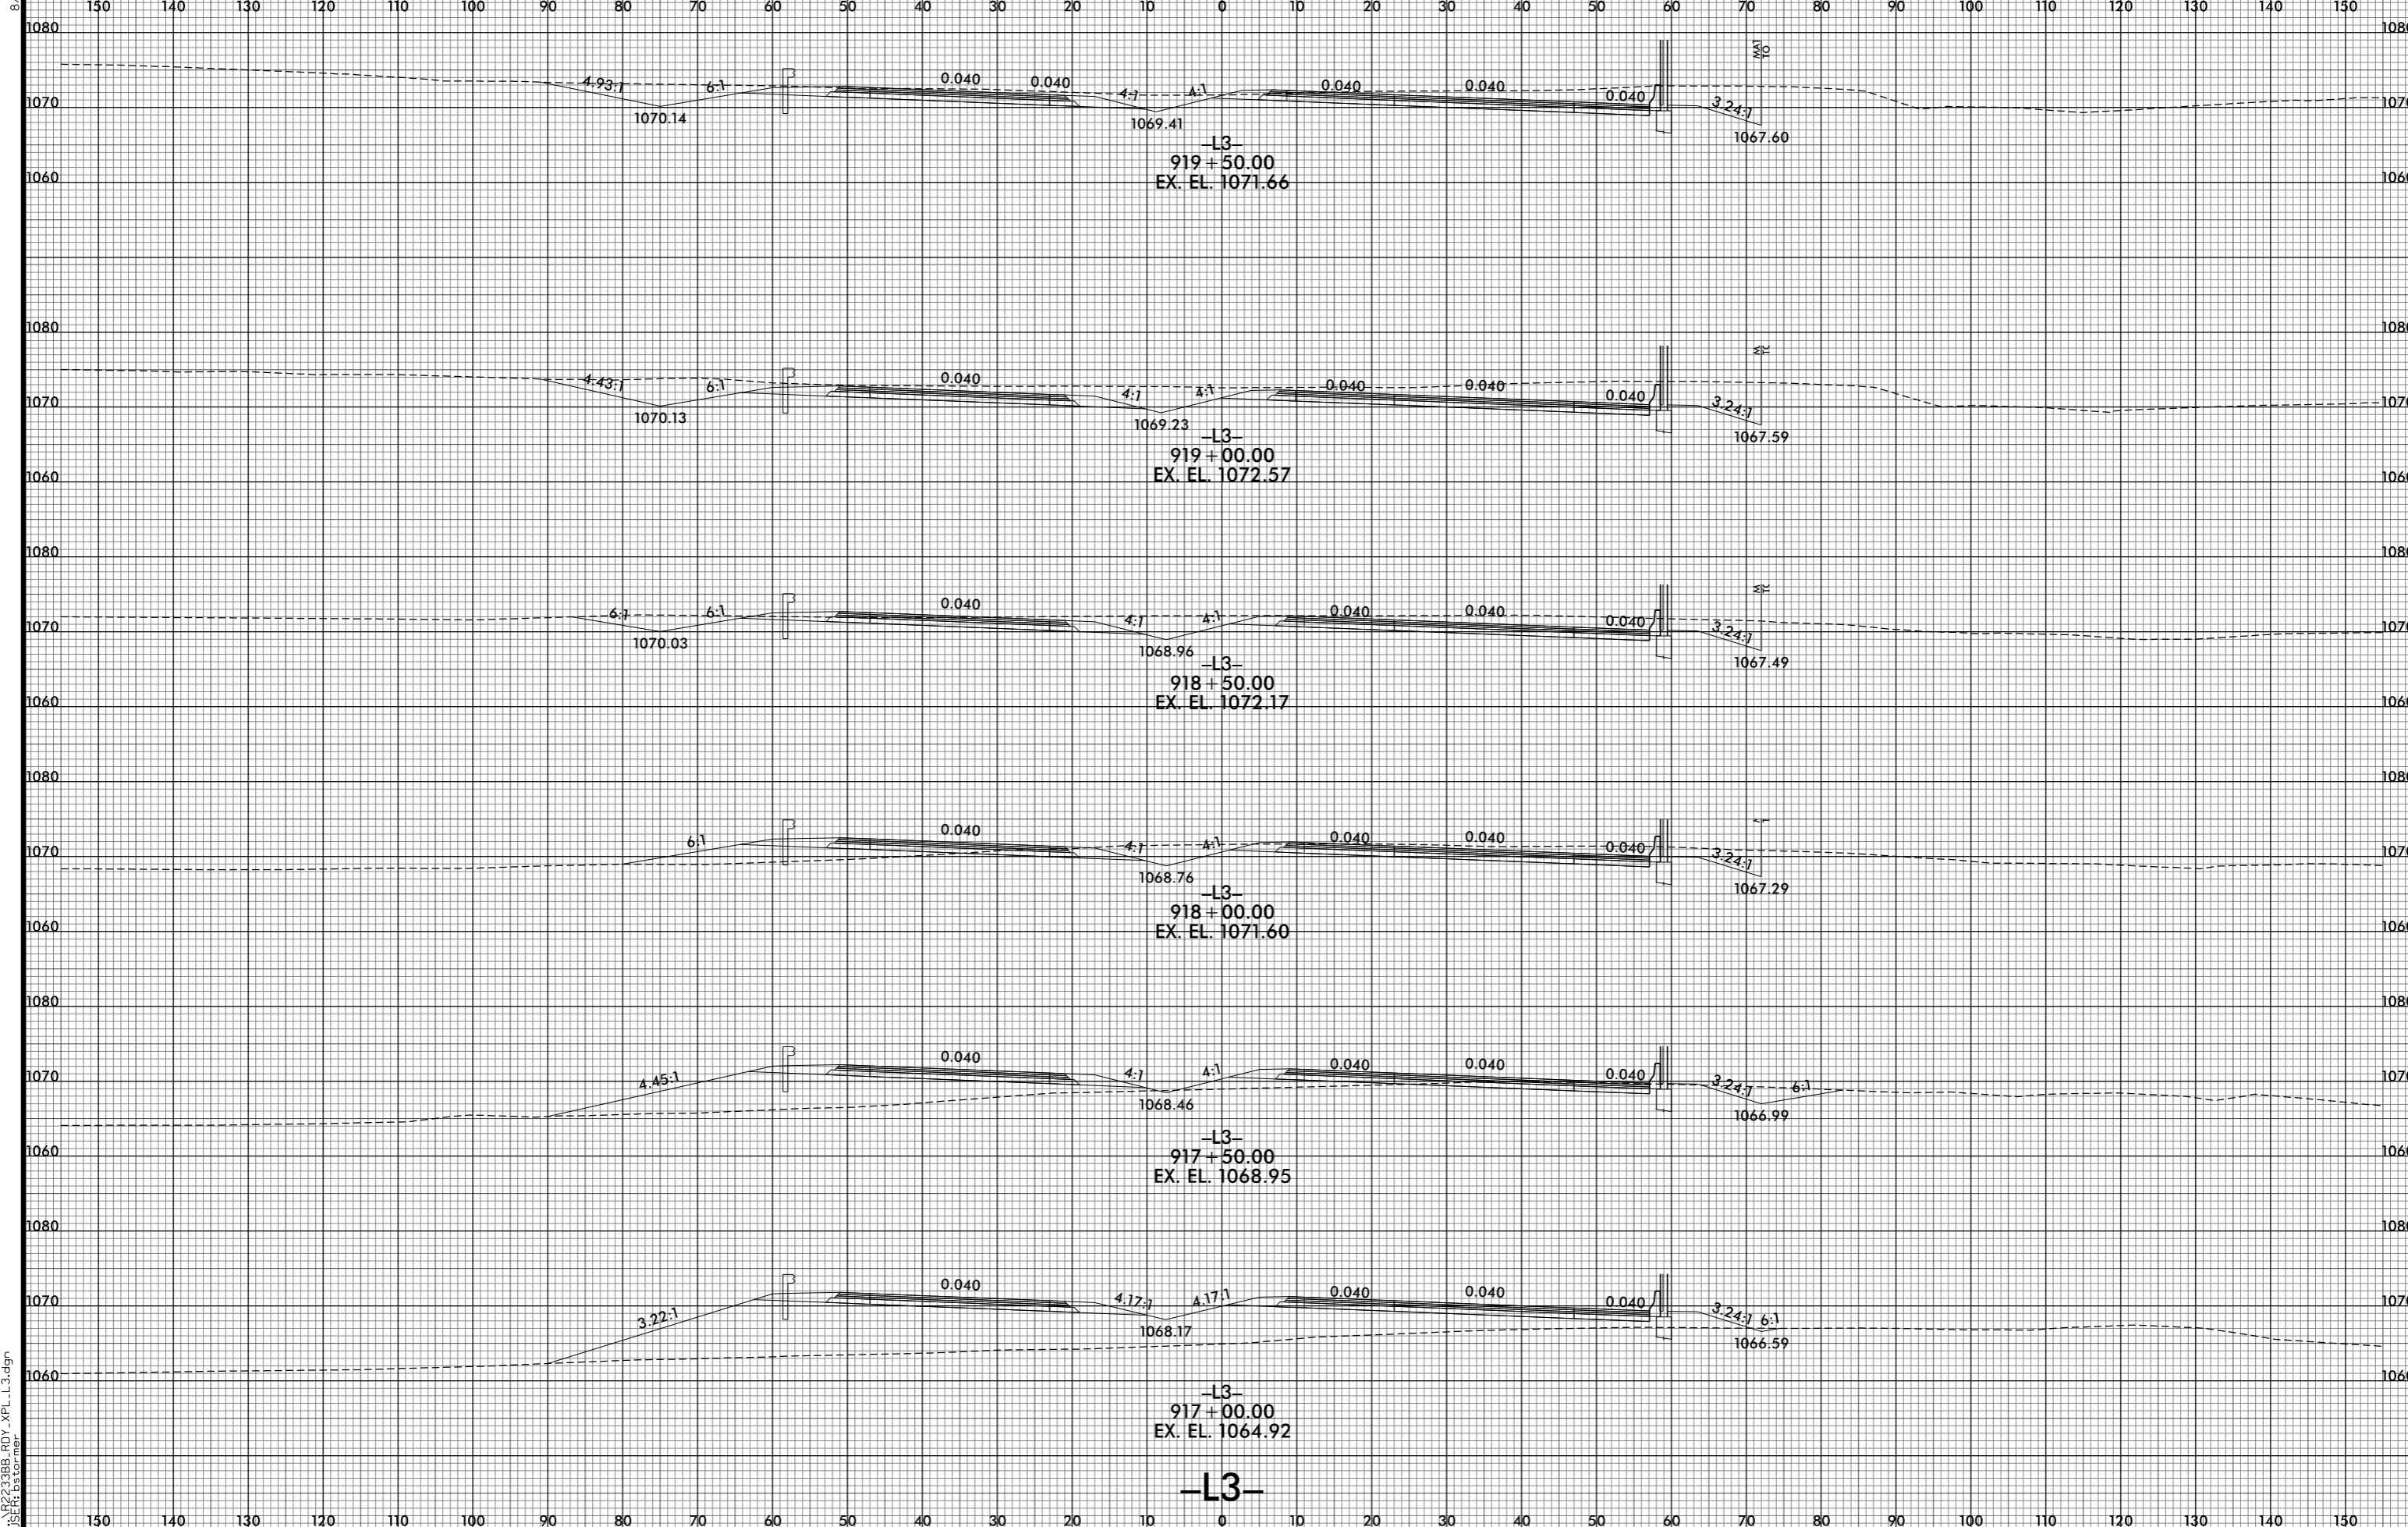

8/10/2021 12:52:42 PM
I:\R-2233BB.RDY.XPL.L3.dgn
USER: ds tomer

-L3-