



8/23/99

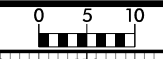

PROJ. REFERENCE NO.  
R-2233BB

SHEET NO.  
X-153

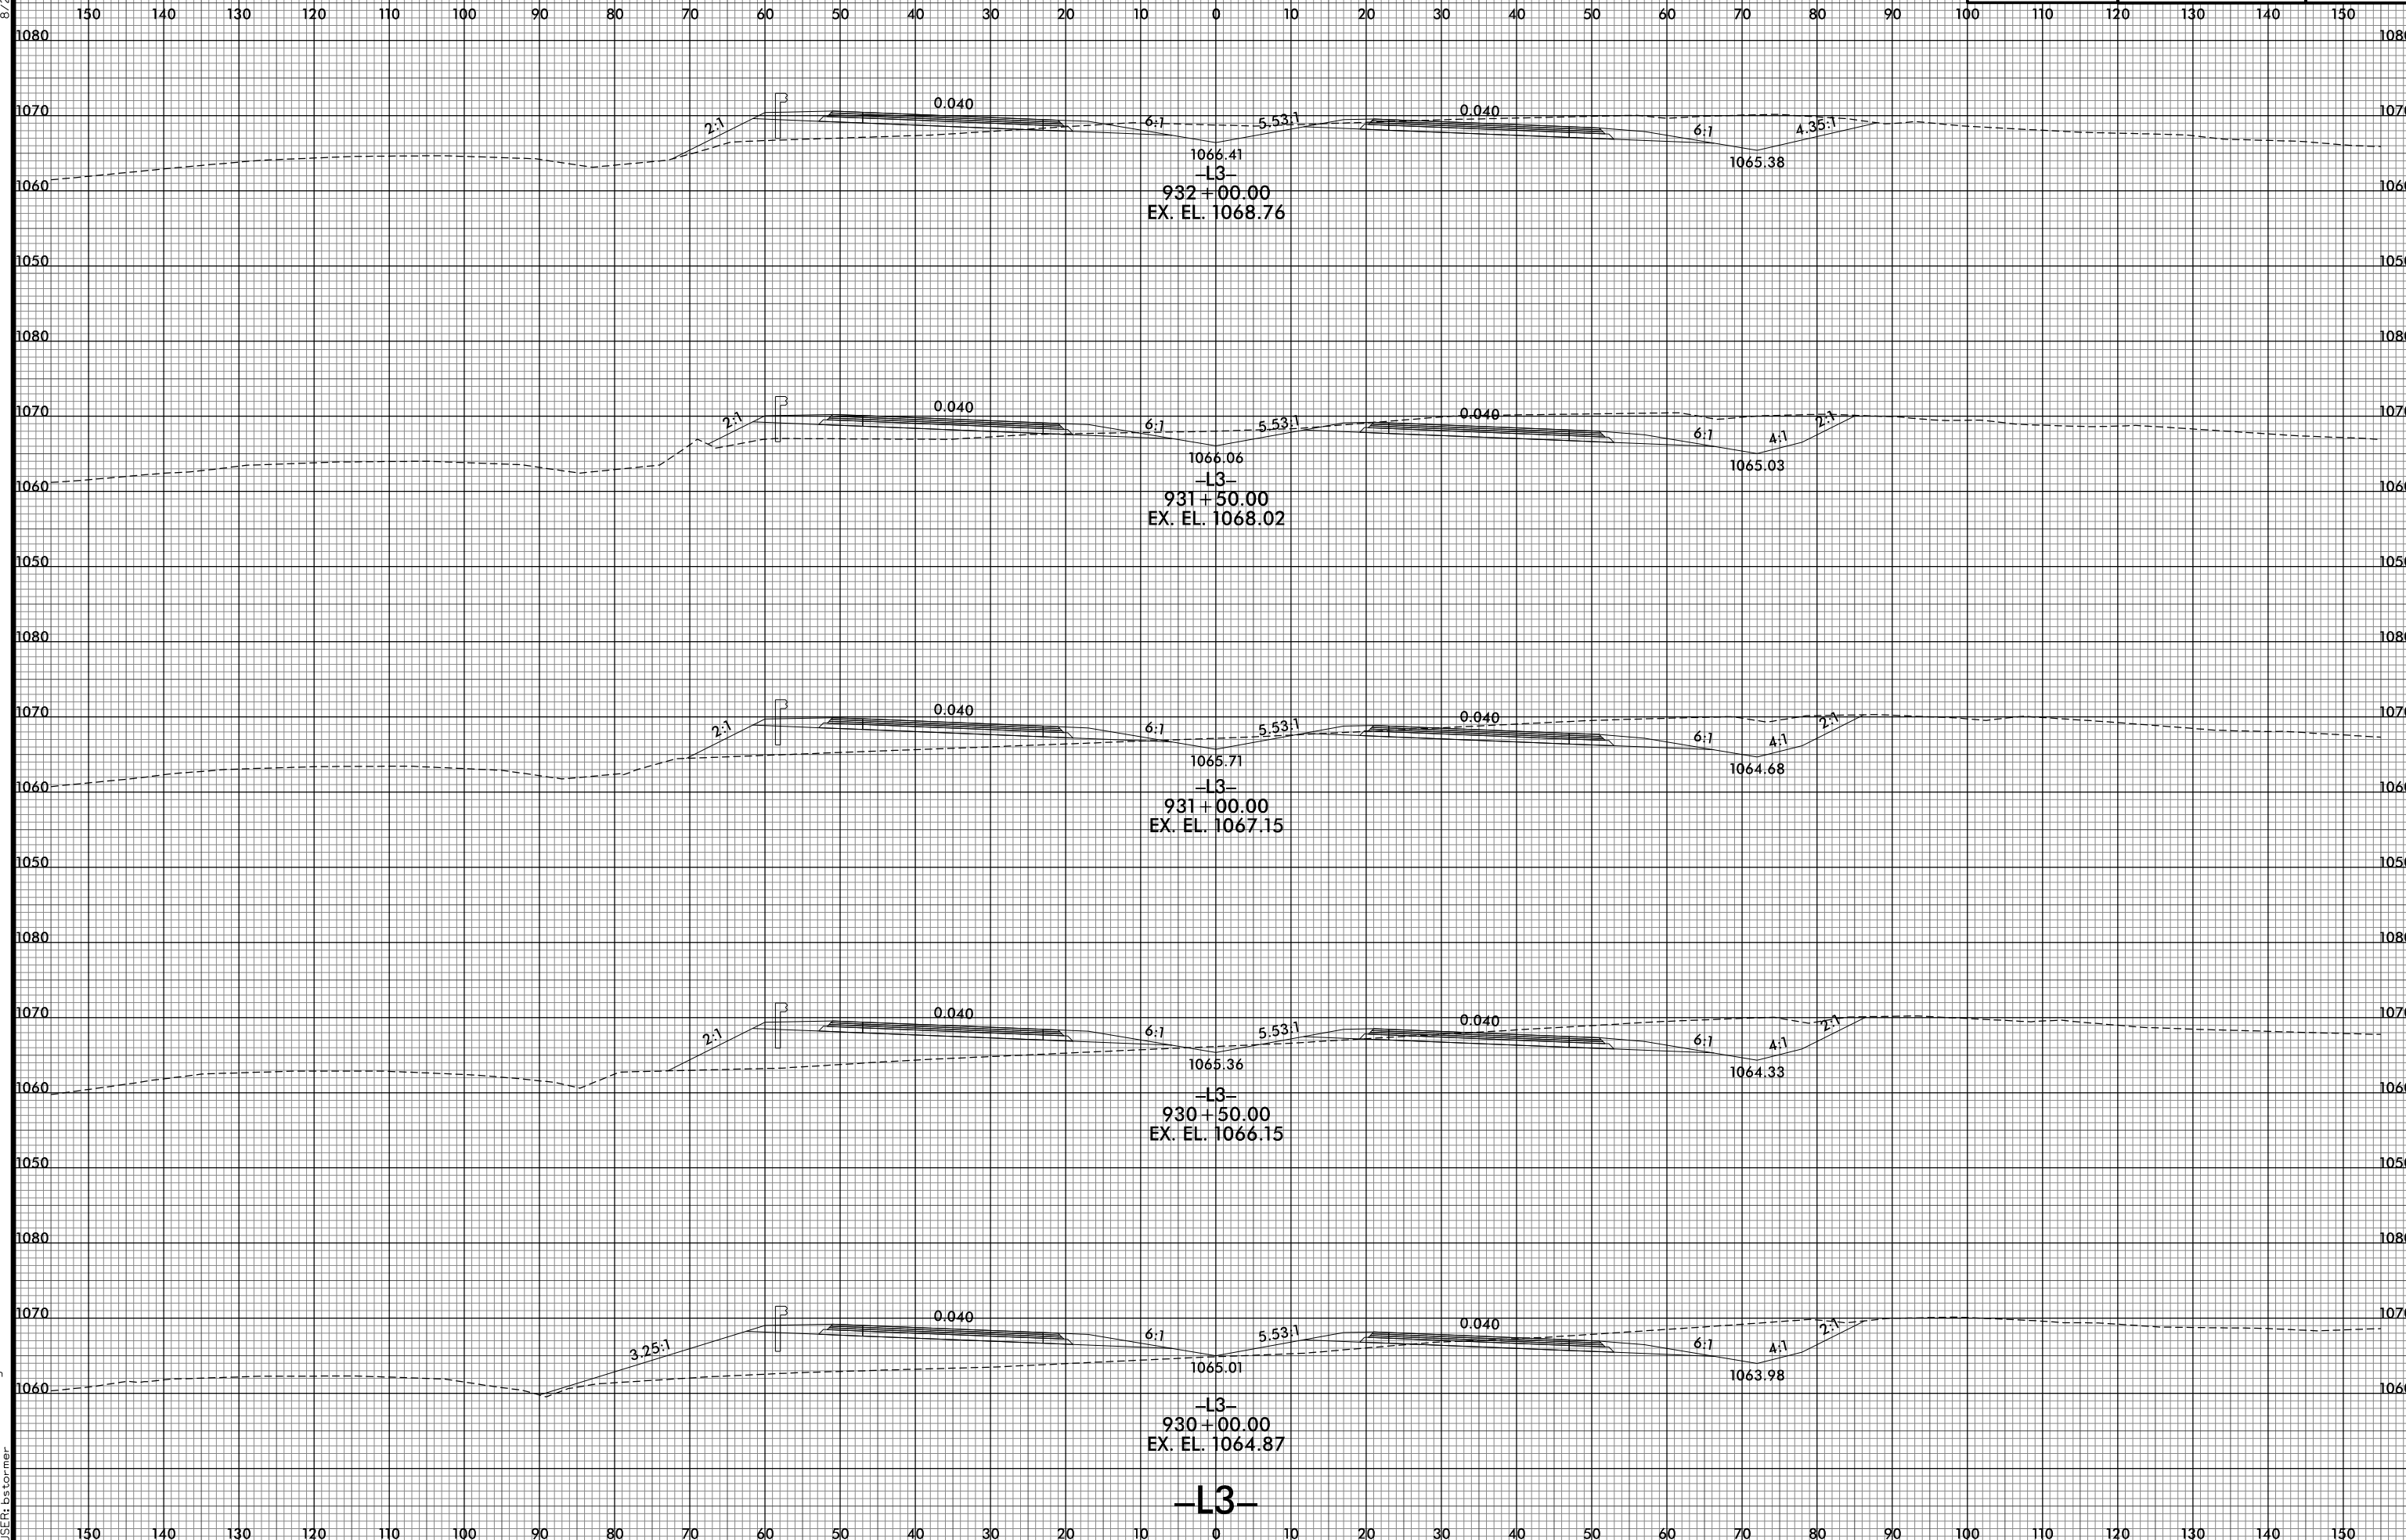

8/10/2021 12:52:50 PM  
I:\R2233BB.RDY\_XPL\_L3.dgn  
USER: bscorner