



8/23/99

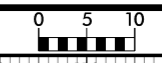

PROJ. REFERENCE NO.
R-2233BB

SHEET NO.
X-154

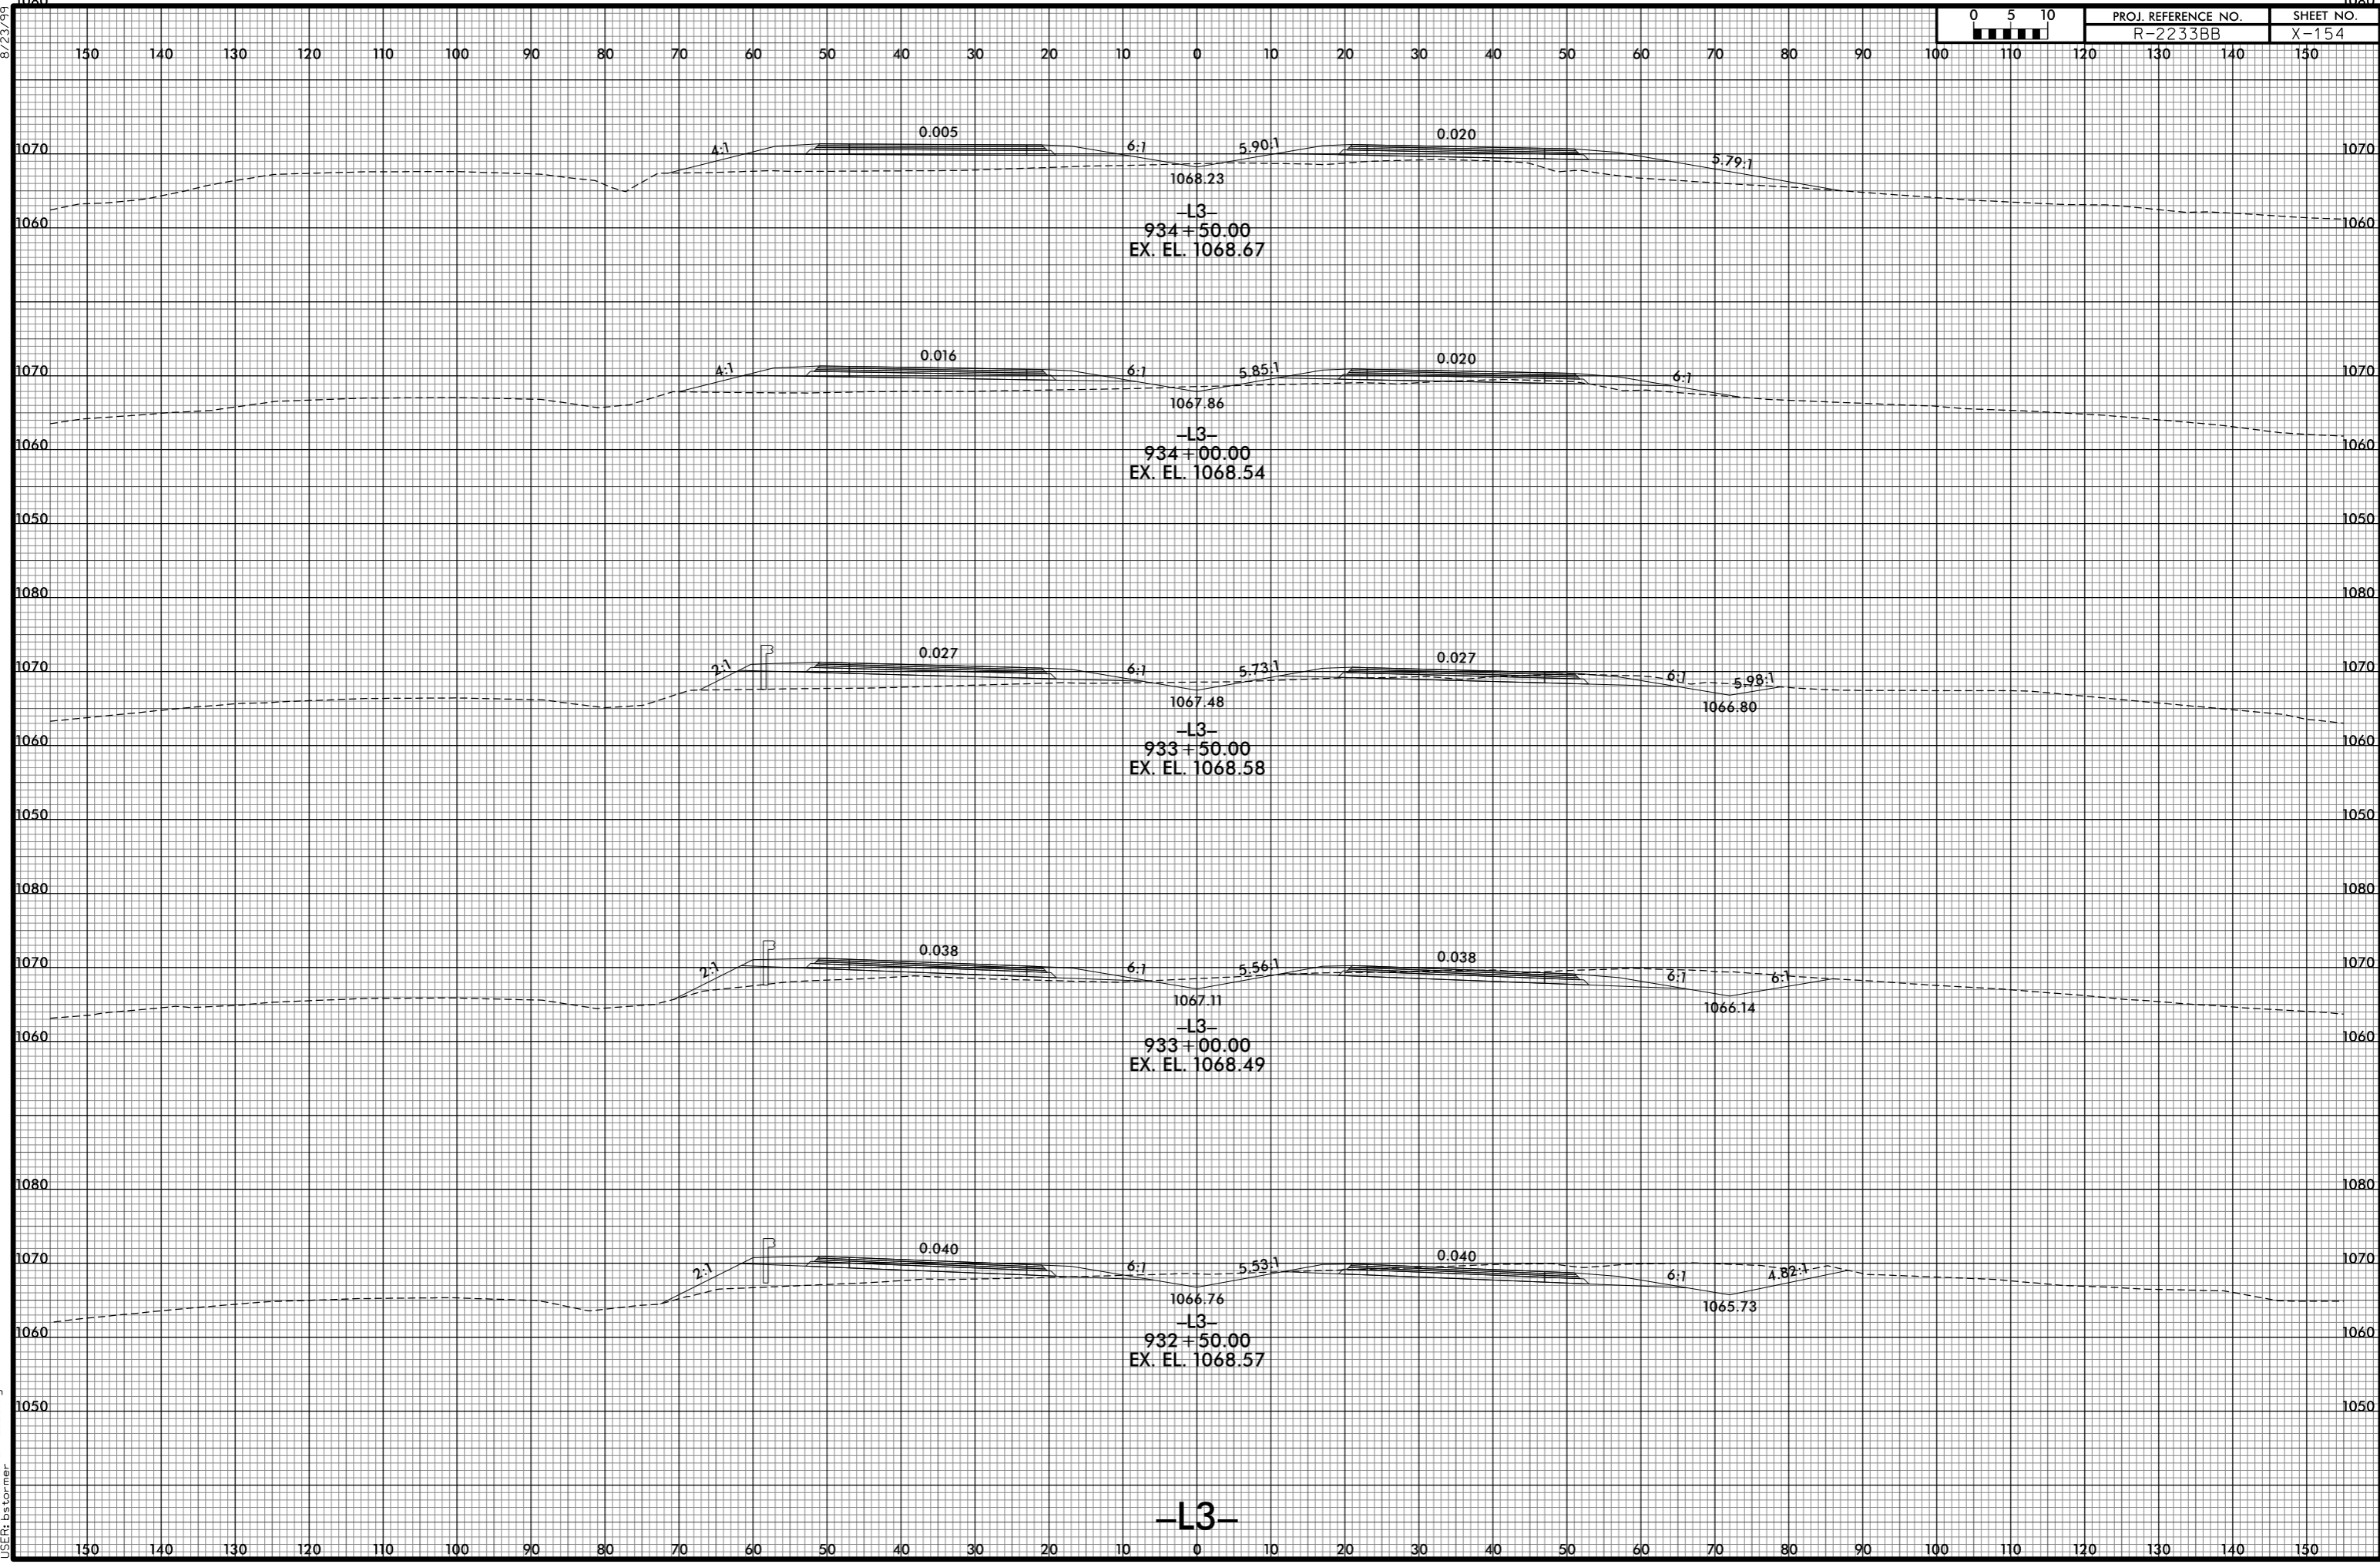

-L3-

8/10/2021 12:52:52 PM
I:\R2233BB_R0Y_XPL_L3.dgn
USER: bscorner