


8/23/99



PROJ. REFERENCE NO. R-2233BB	SHEET NO. X-156
---------------------------------	--------------------

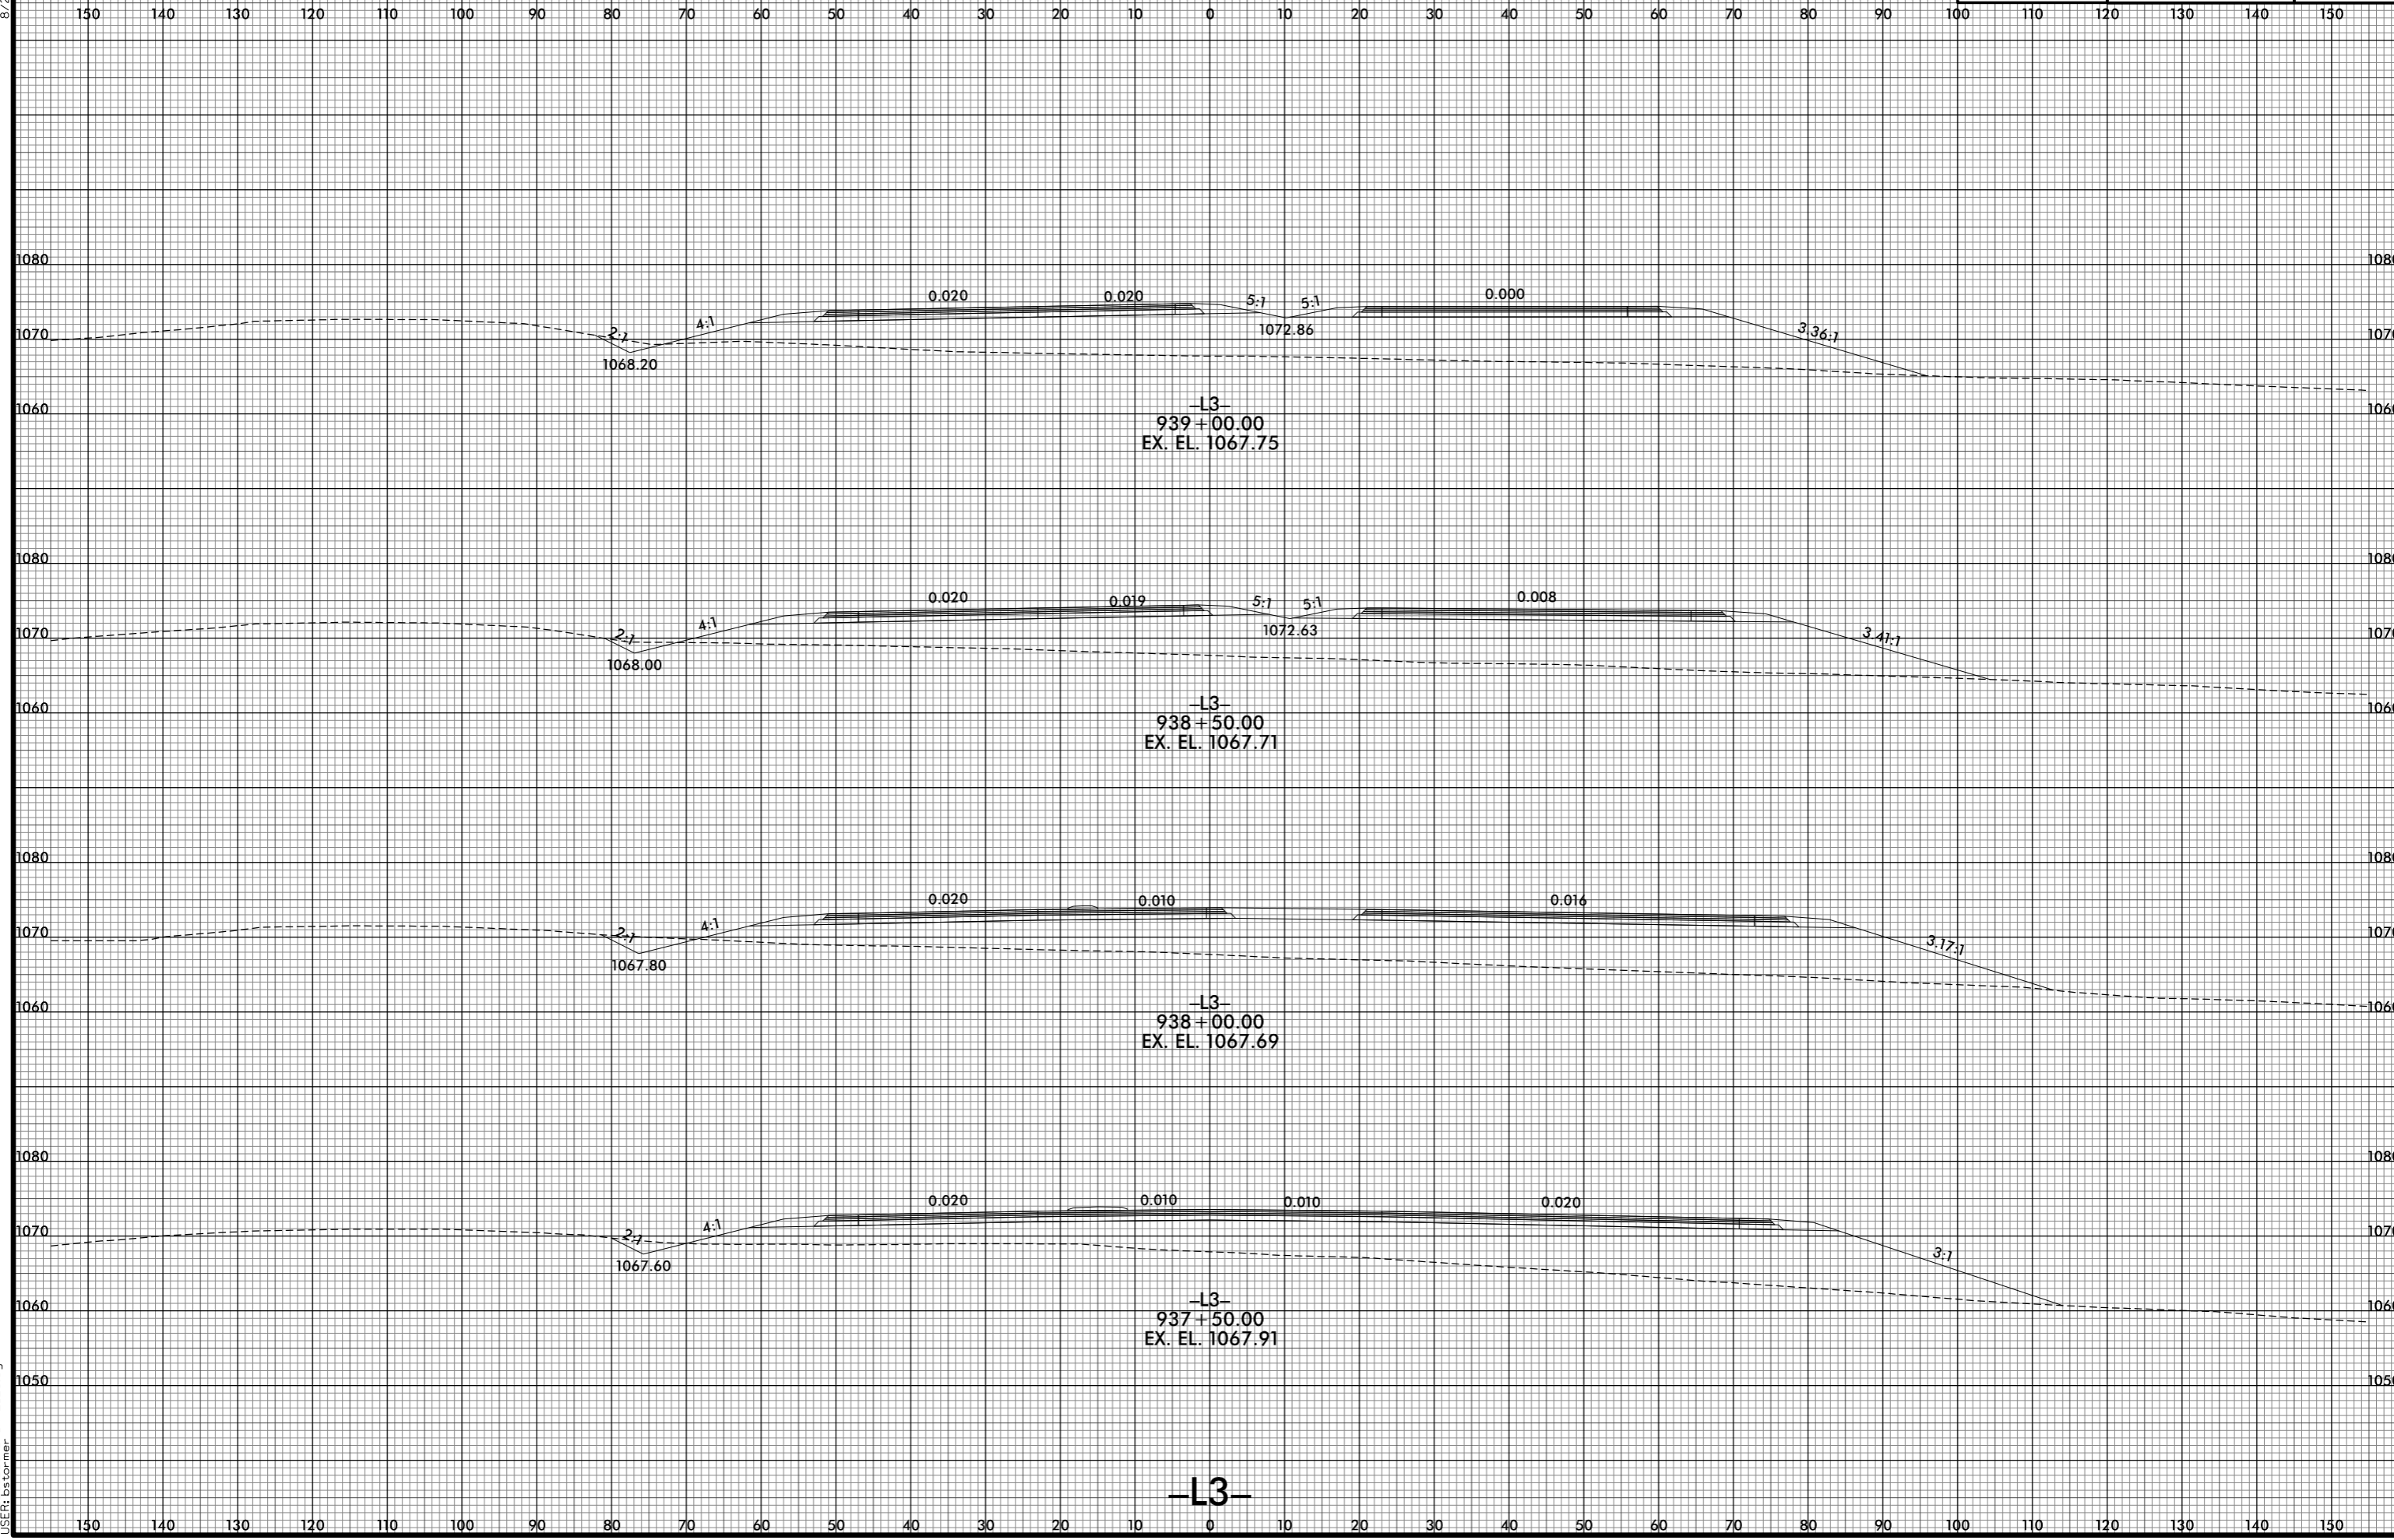

8/10/2021 12:52:55 PM  
I:\R2233BB.RDY.XPL.L3.dgn  
USER: bscorner

-L3-