


8/23/99



|                     |           |
|---------------------|-----------|
| PROJ. REFERENCE NO. | SHEET NO. |
| R-2233BB            | X-159     |

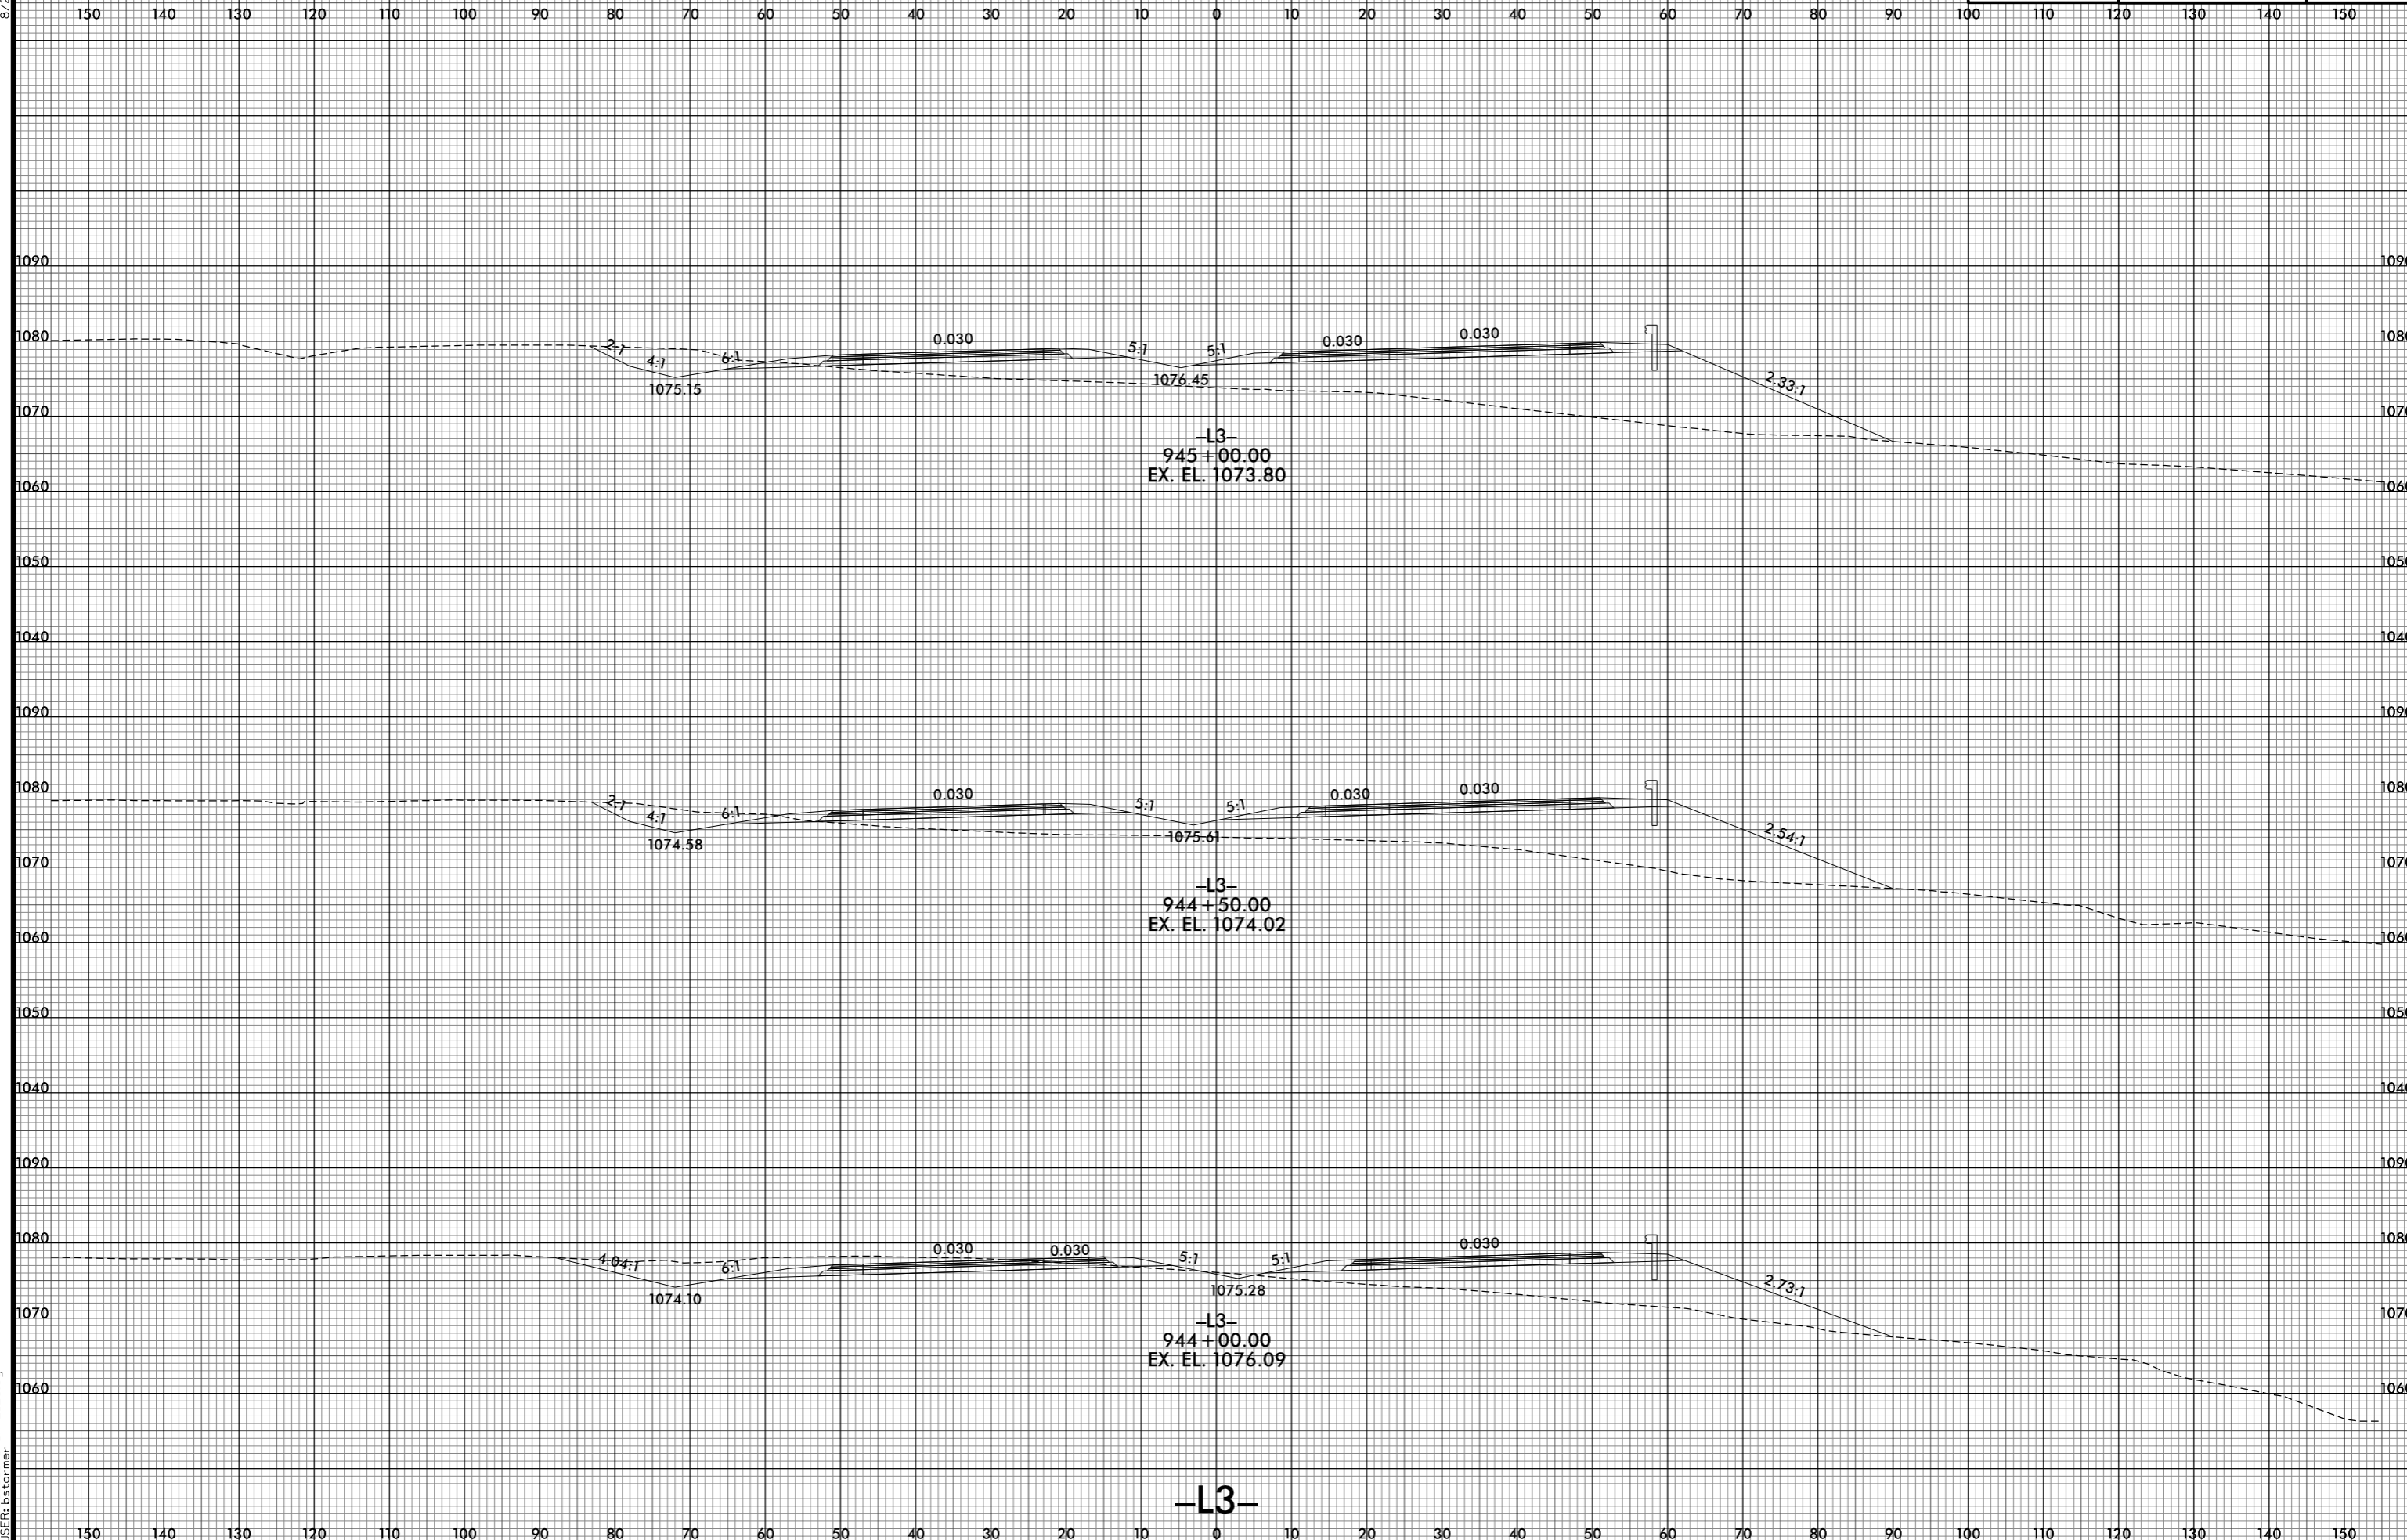

8/10/2021 2:53:00 PM  
I:\R2233BB.RDY.XPL.L3.dgn  
USER: bscorner