


8/23/99



PROJ. REFERENCE NO.	SHEET NO.
R-2233BB	X-162

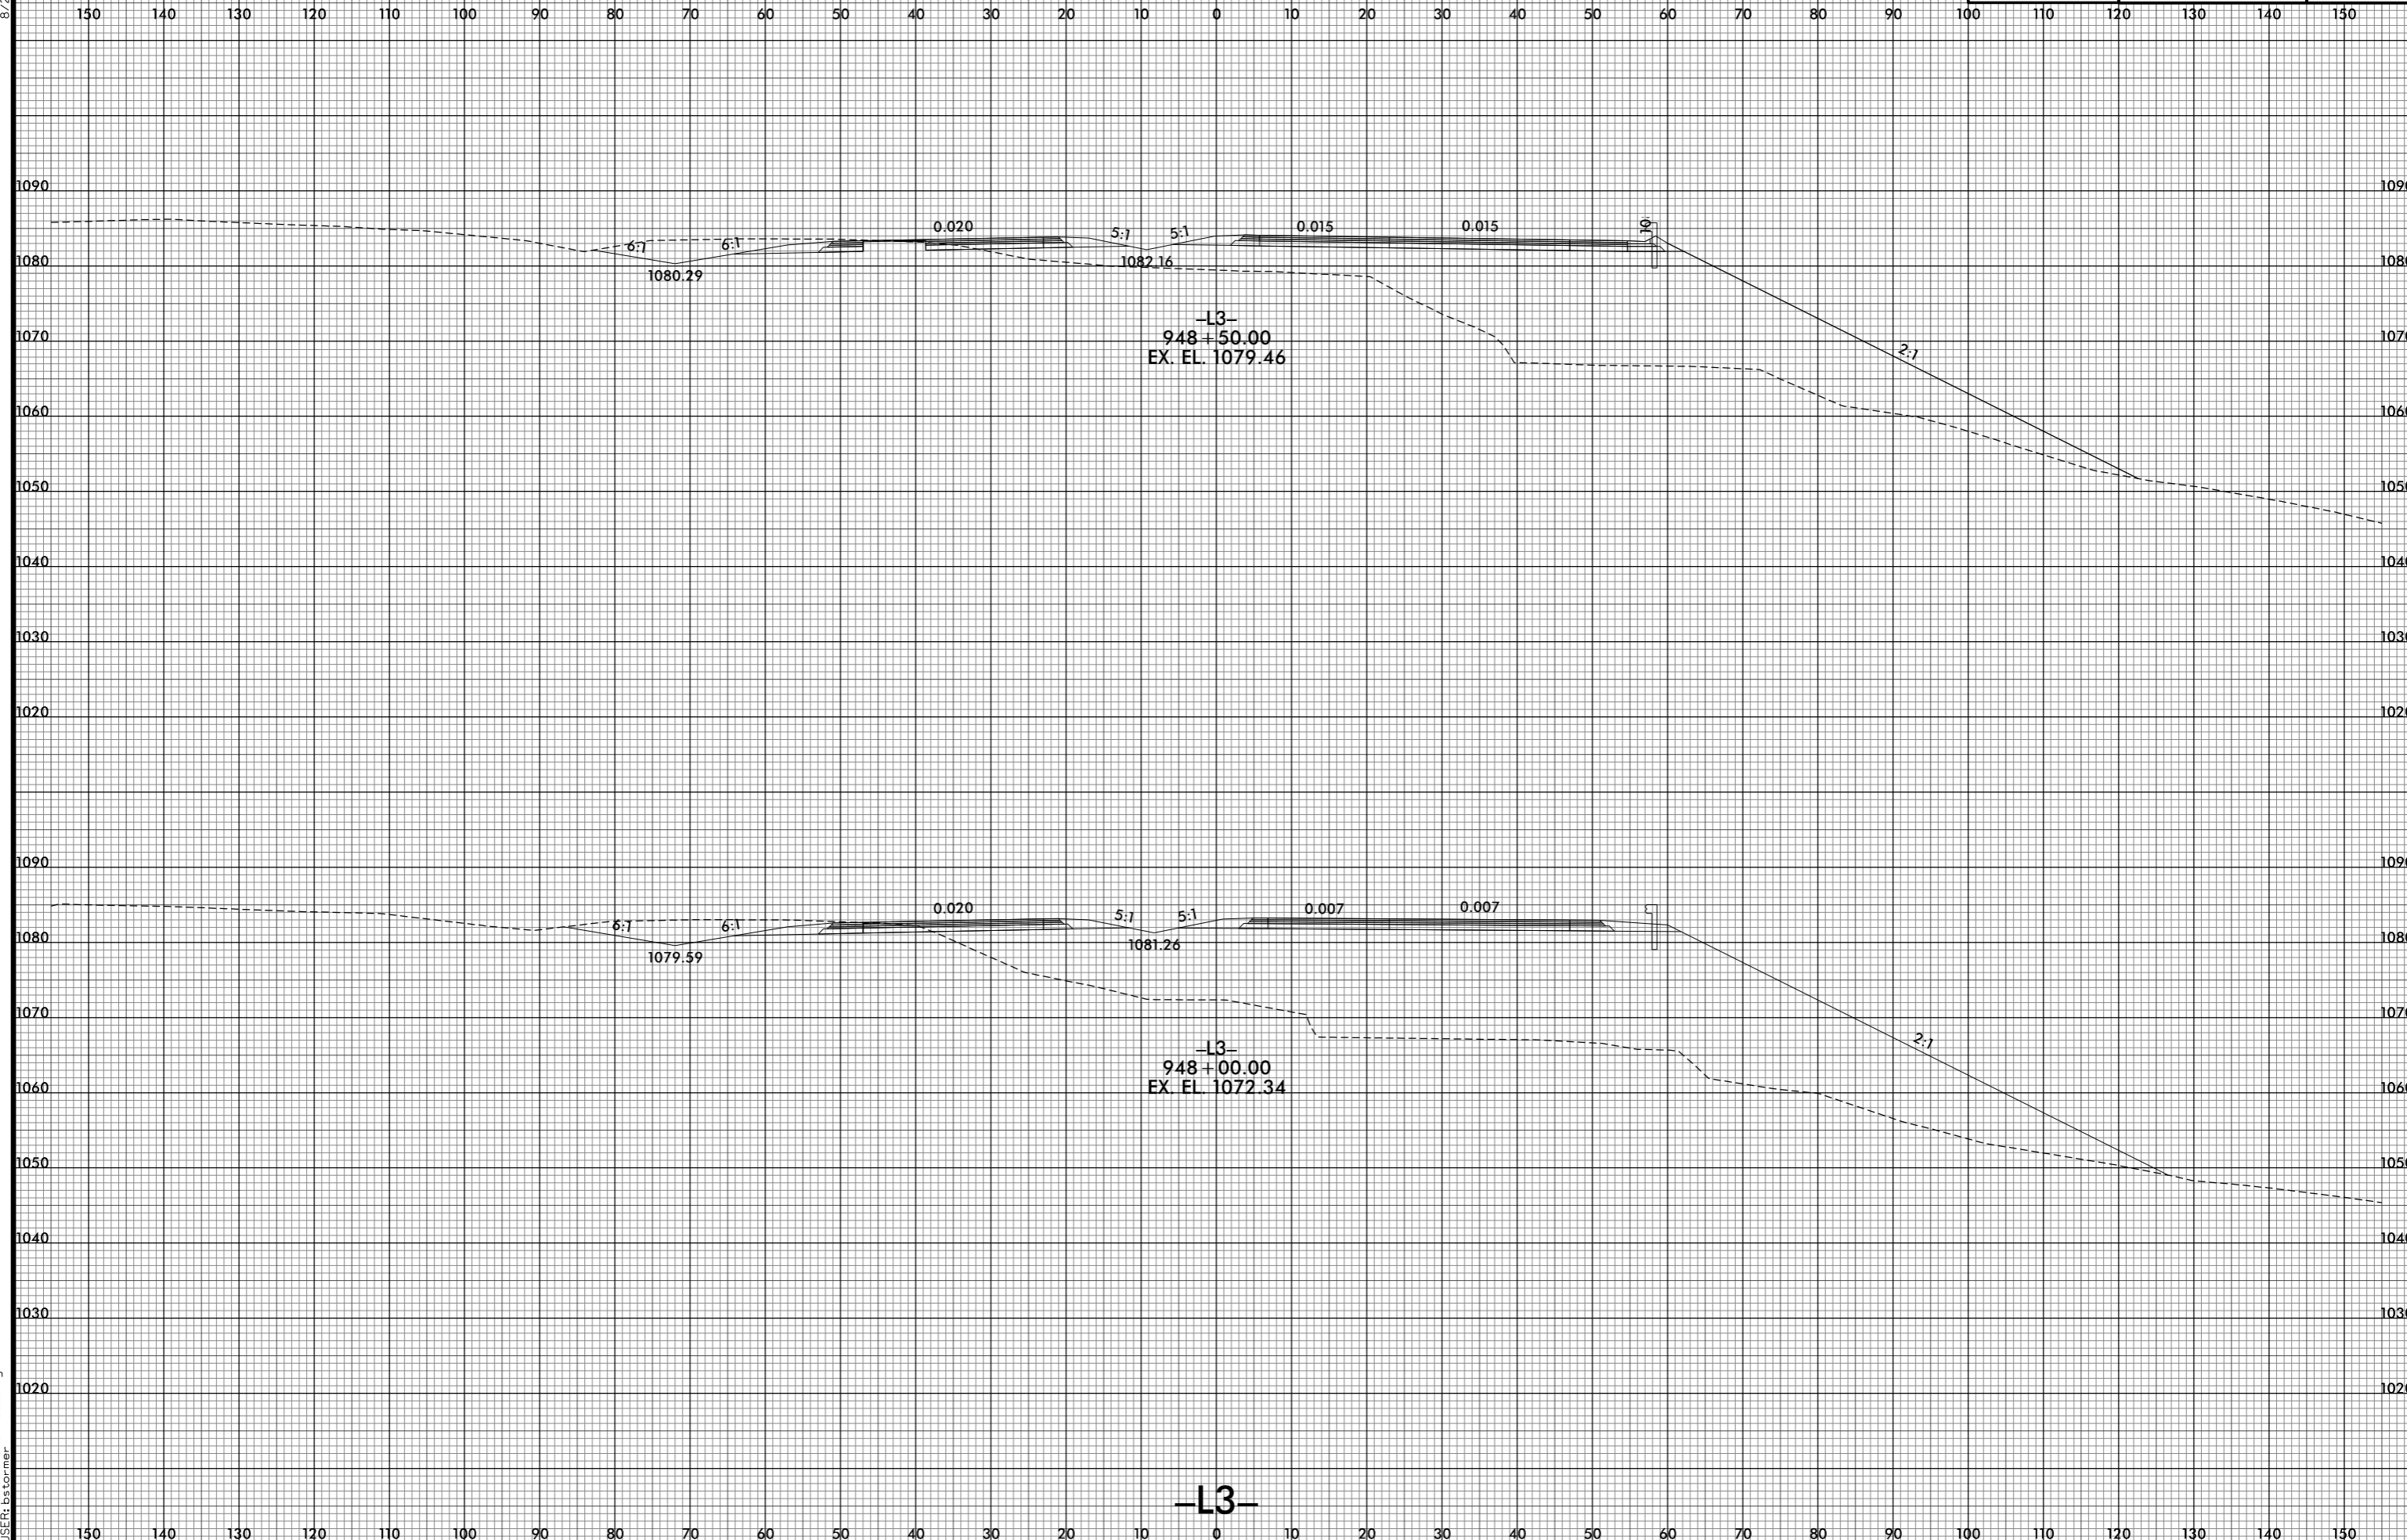

8/10/2021 2:53:05 PM
I:\R2233BB.RDY.XPL.L3.dgn
USER: bctormer

-L3-