


8/23/99



PROJ. REFERENCE NO. R-2233BB	SHEET NO. X-163
---------------------------------	--------------------

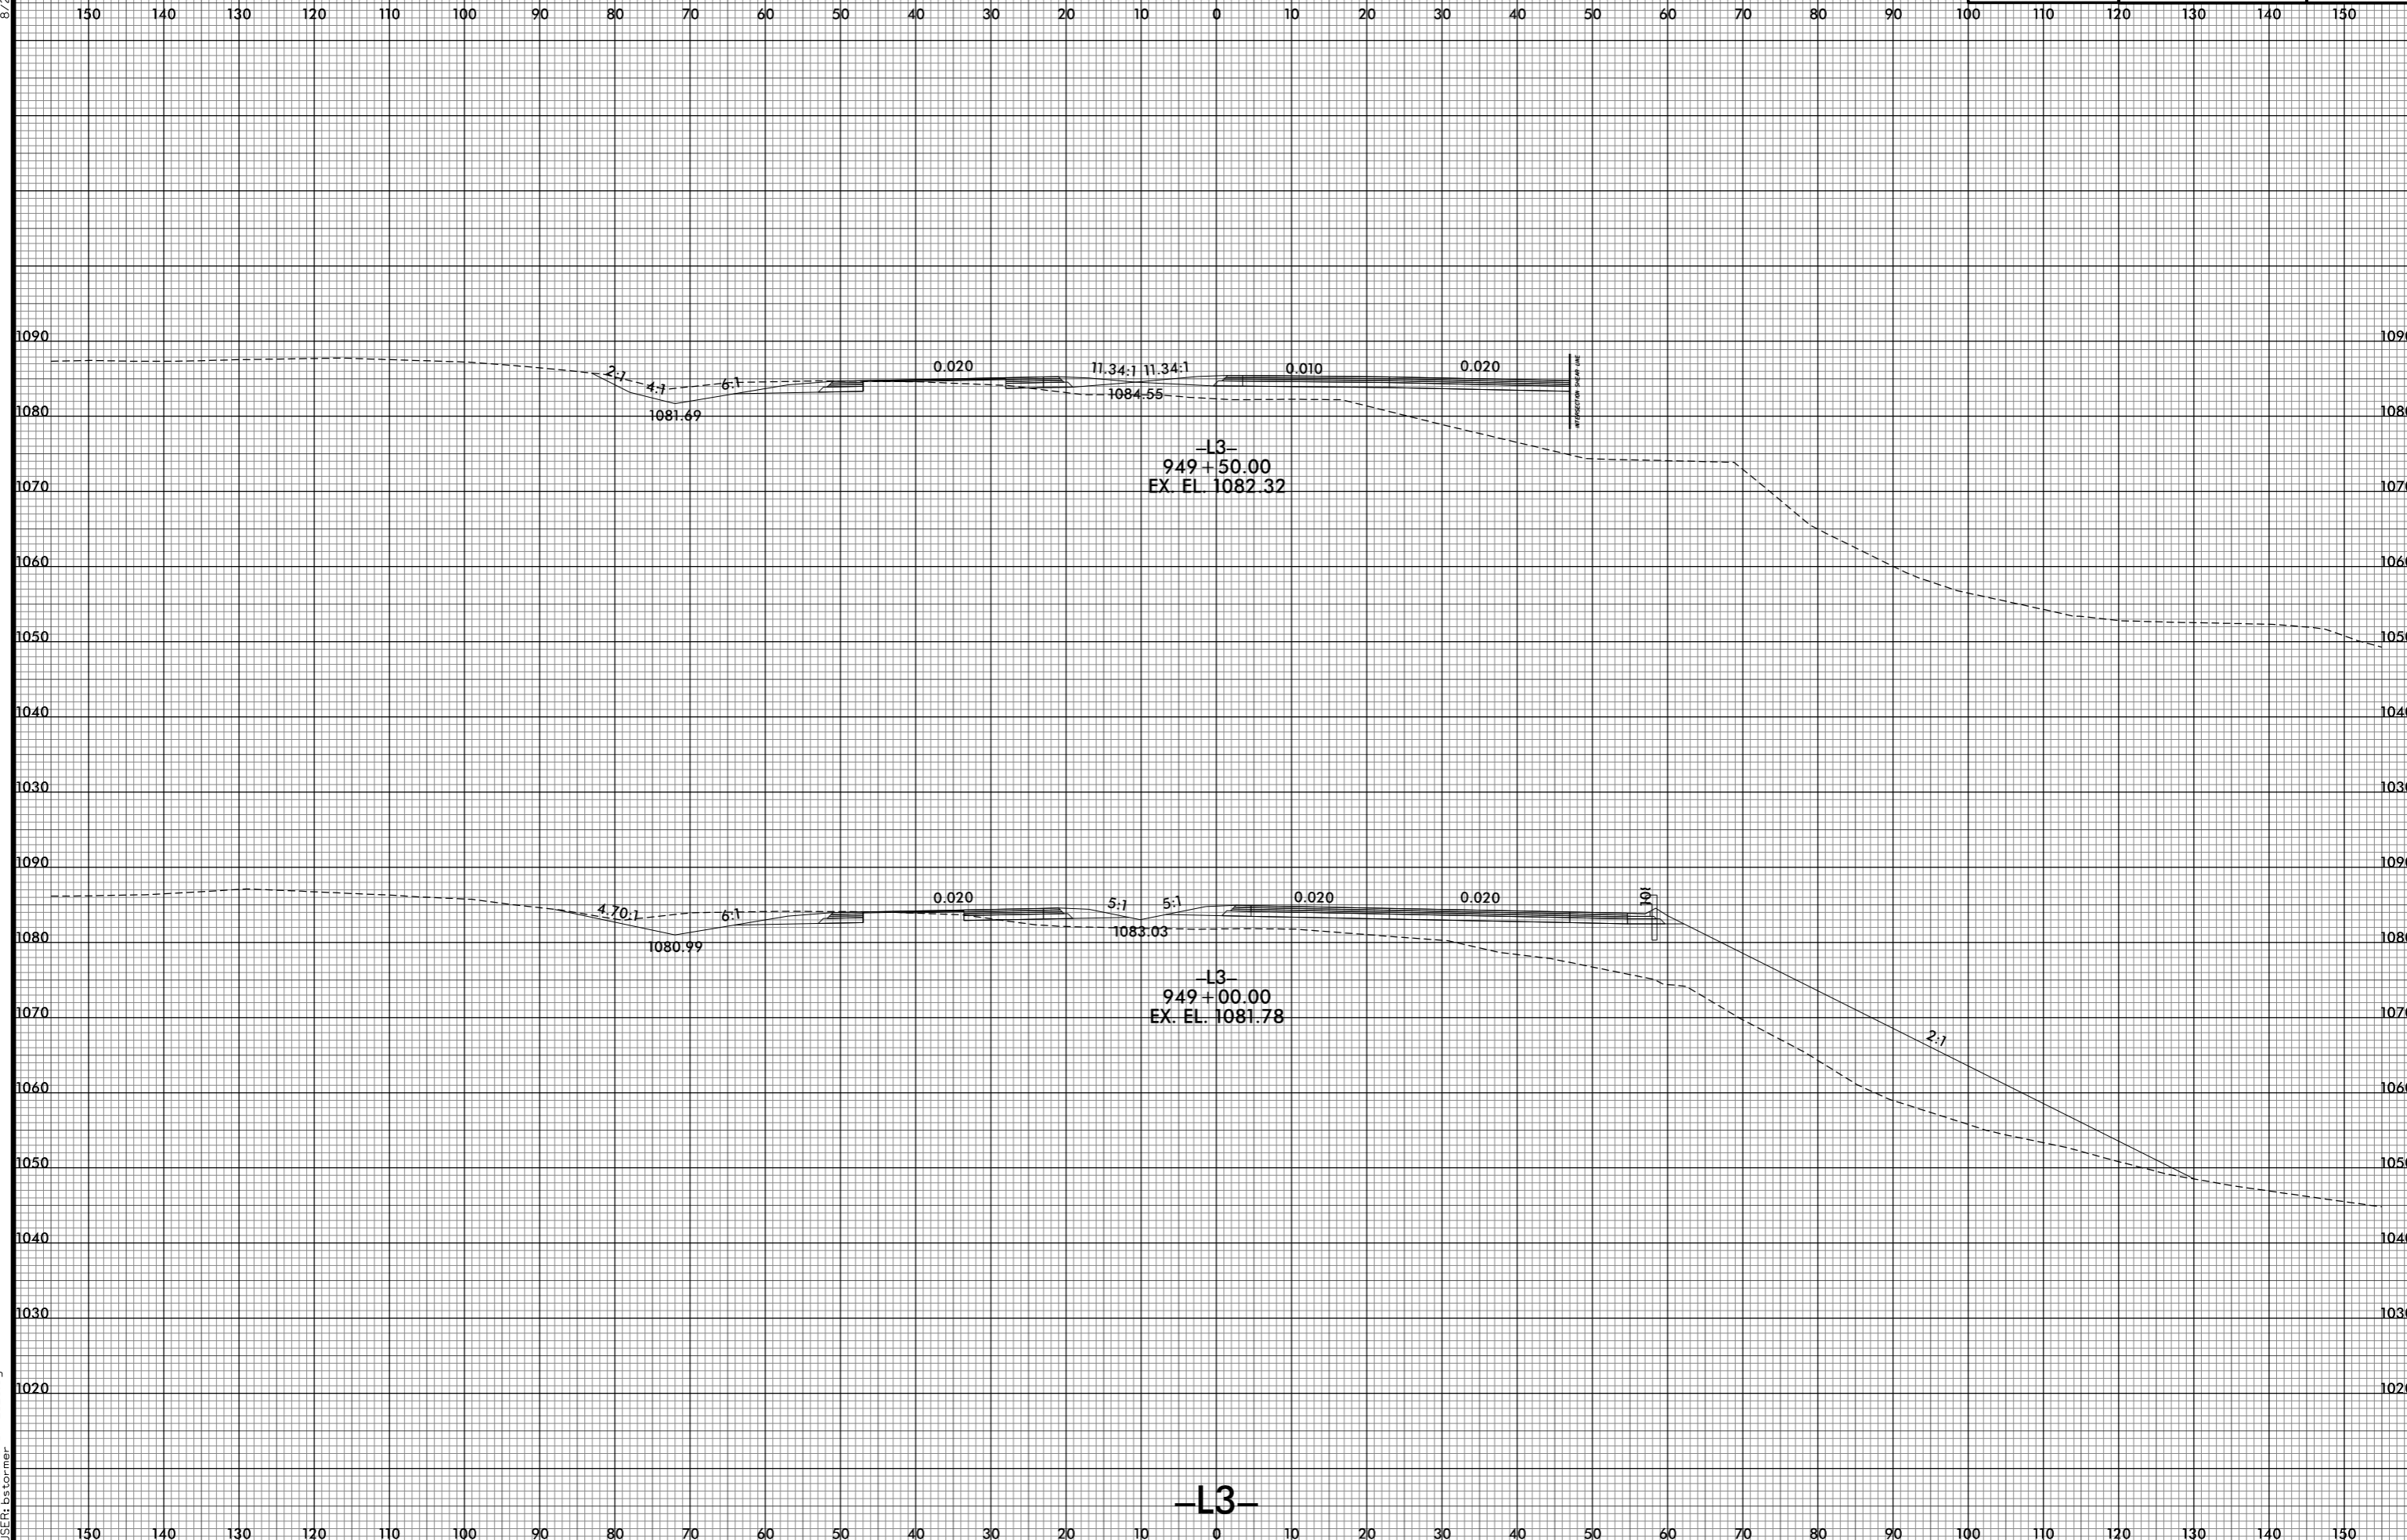

-L3-
949+50.00
EX. EL. 1082.32

-L3-
949+00.00
EX. EL. 1081.78

-L3-

8/10/2021 2:53:06 PM
I:\R2233BB_RDY_XPL_L3.dgn
USER: bctormer