


8/23/99



PROJ. REFERENCE NO. R-2233BB	SHEET NO. X-164
---------------------------------	--------------------

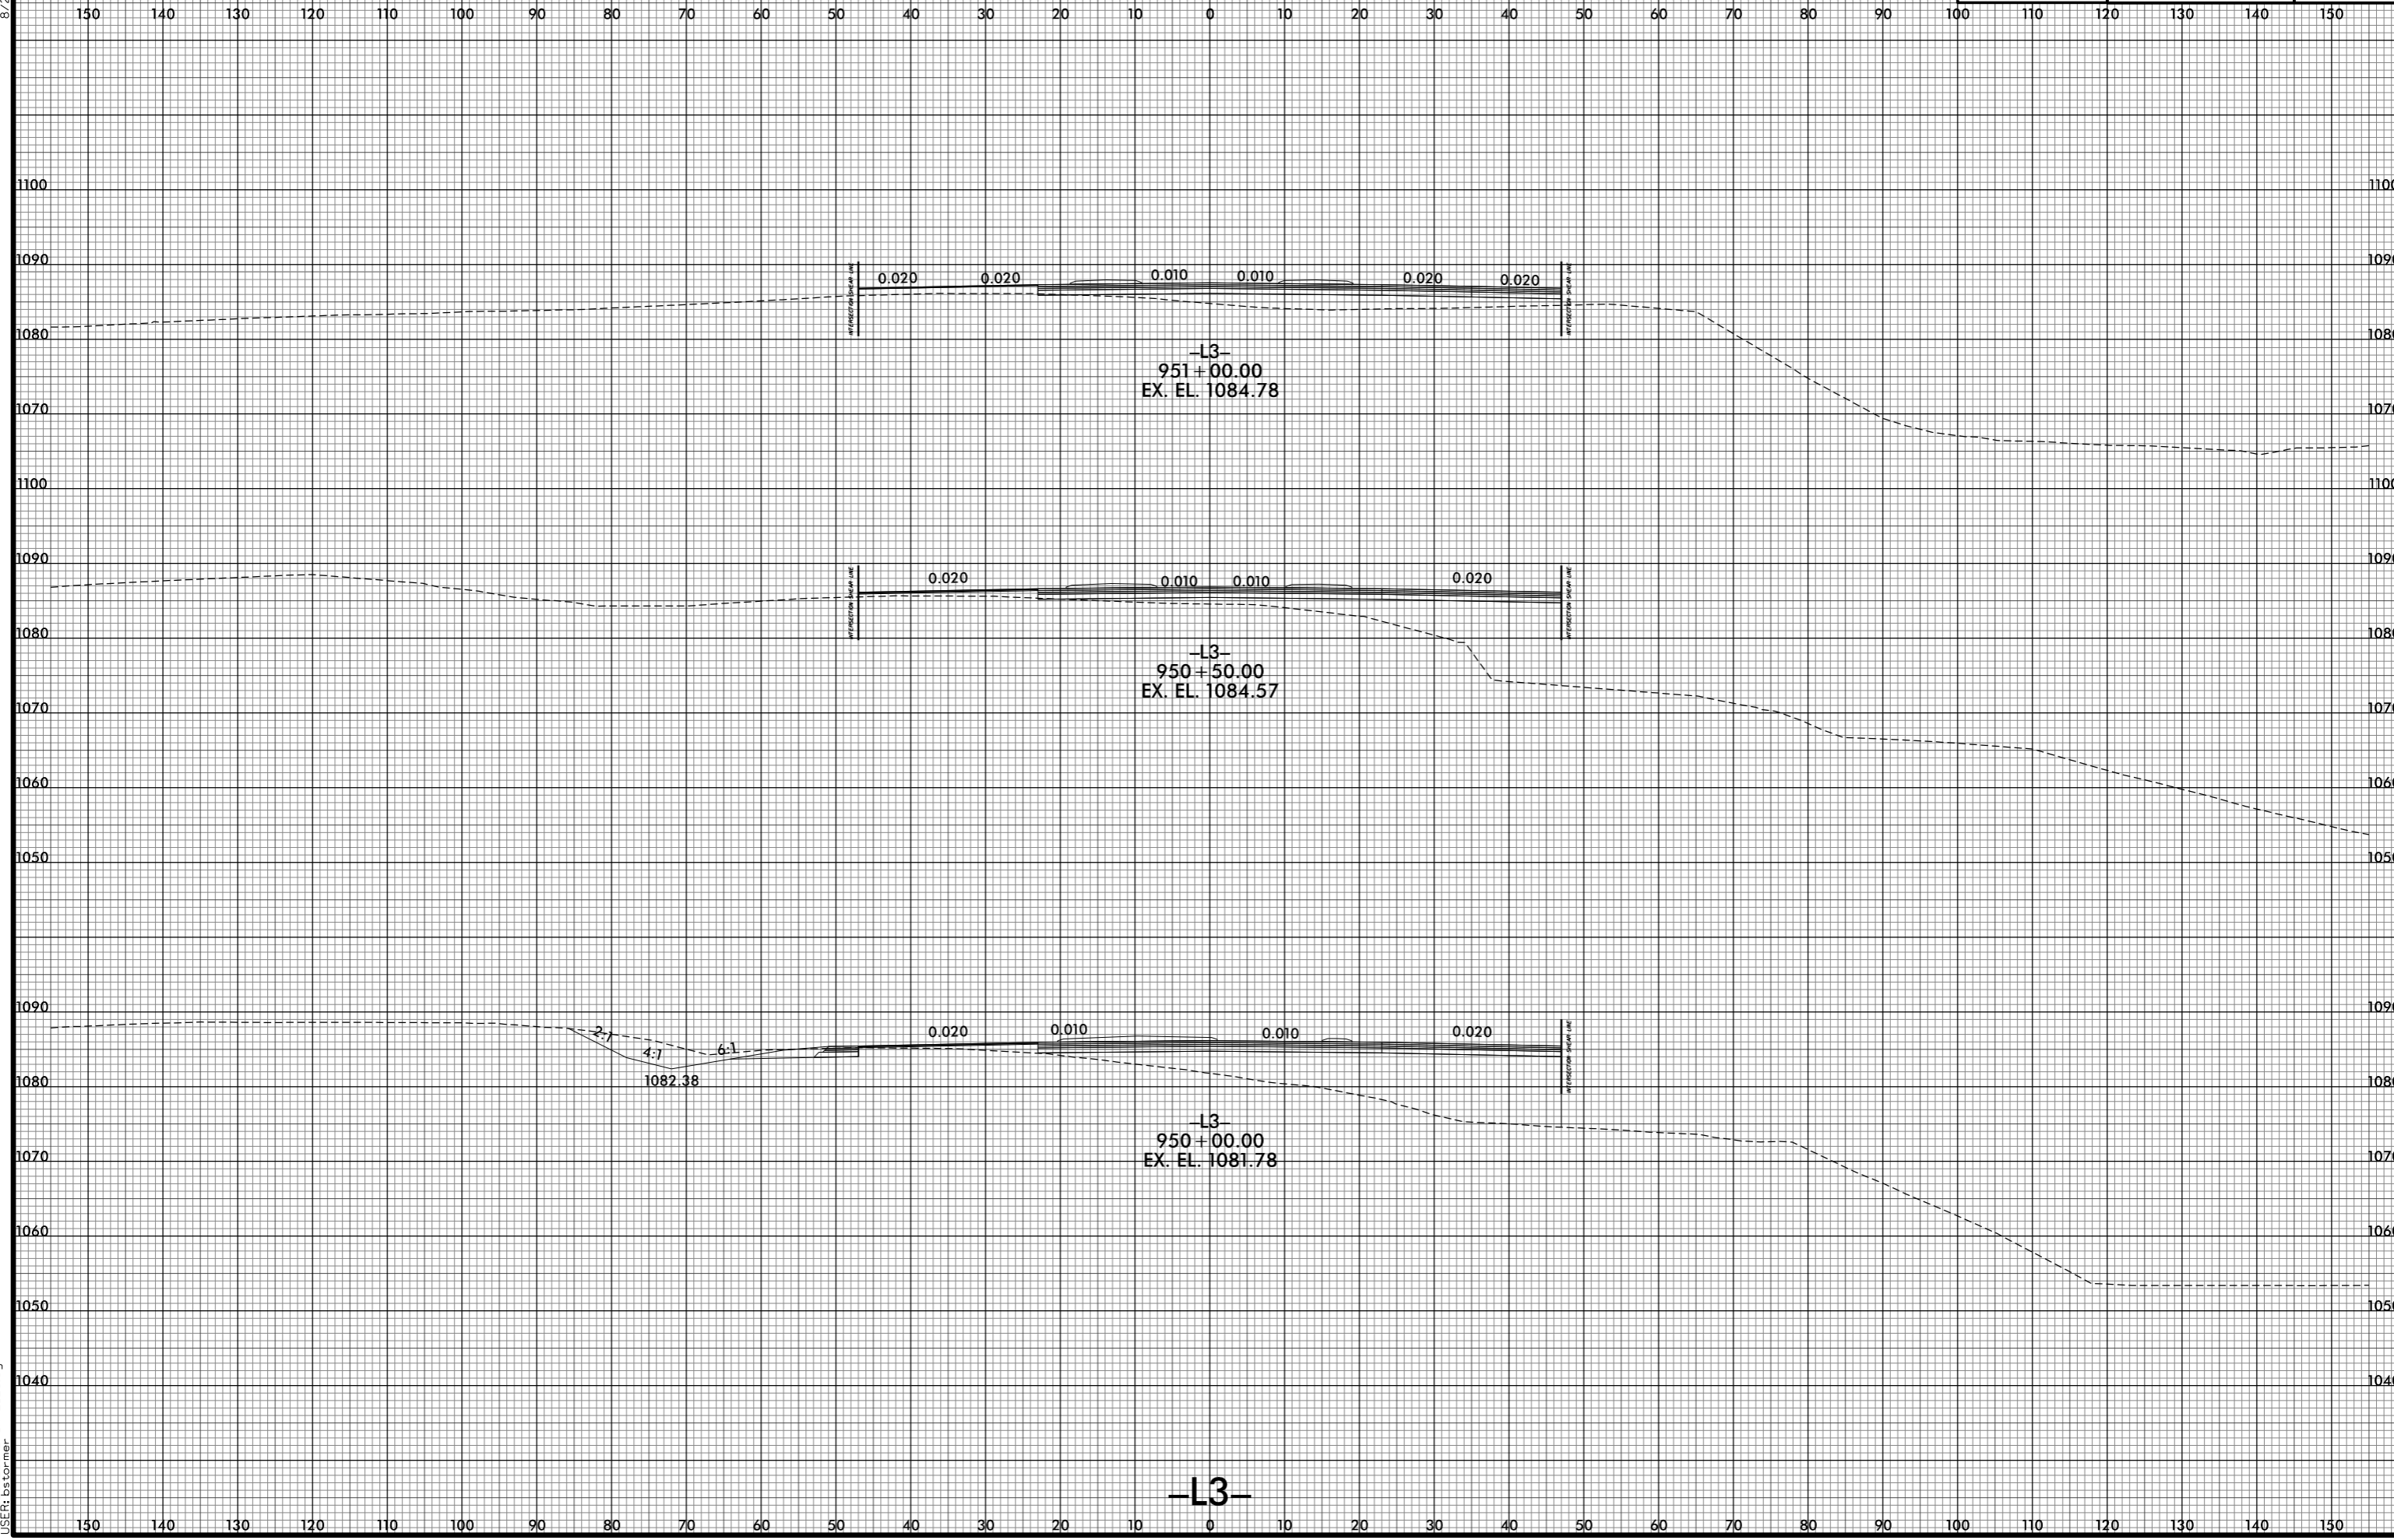

8/10/2021 12:53:08 PM
I:\R2233BB_RDY_XPL_L3.dgn
USER: ds tomer

-L3-