


8/23/99



PROJ. REFERENCE NO.	SHEET NO.
R-2233BB	X-165

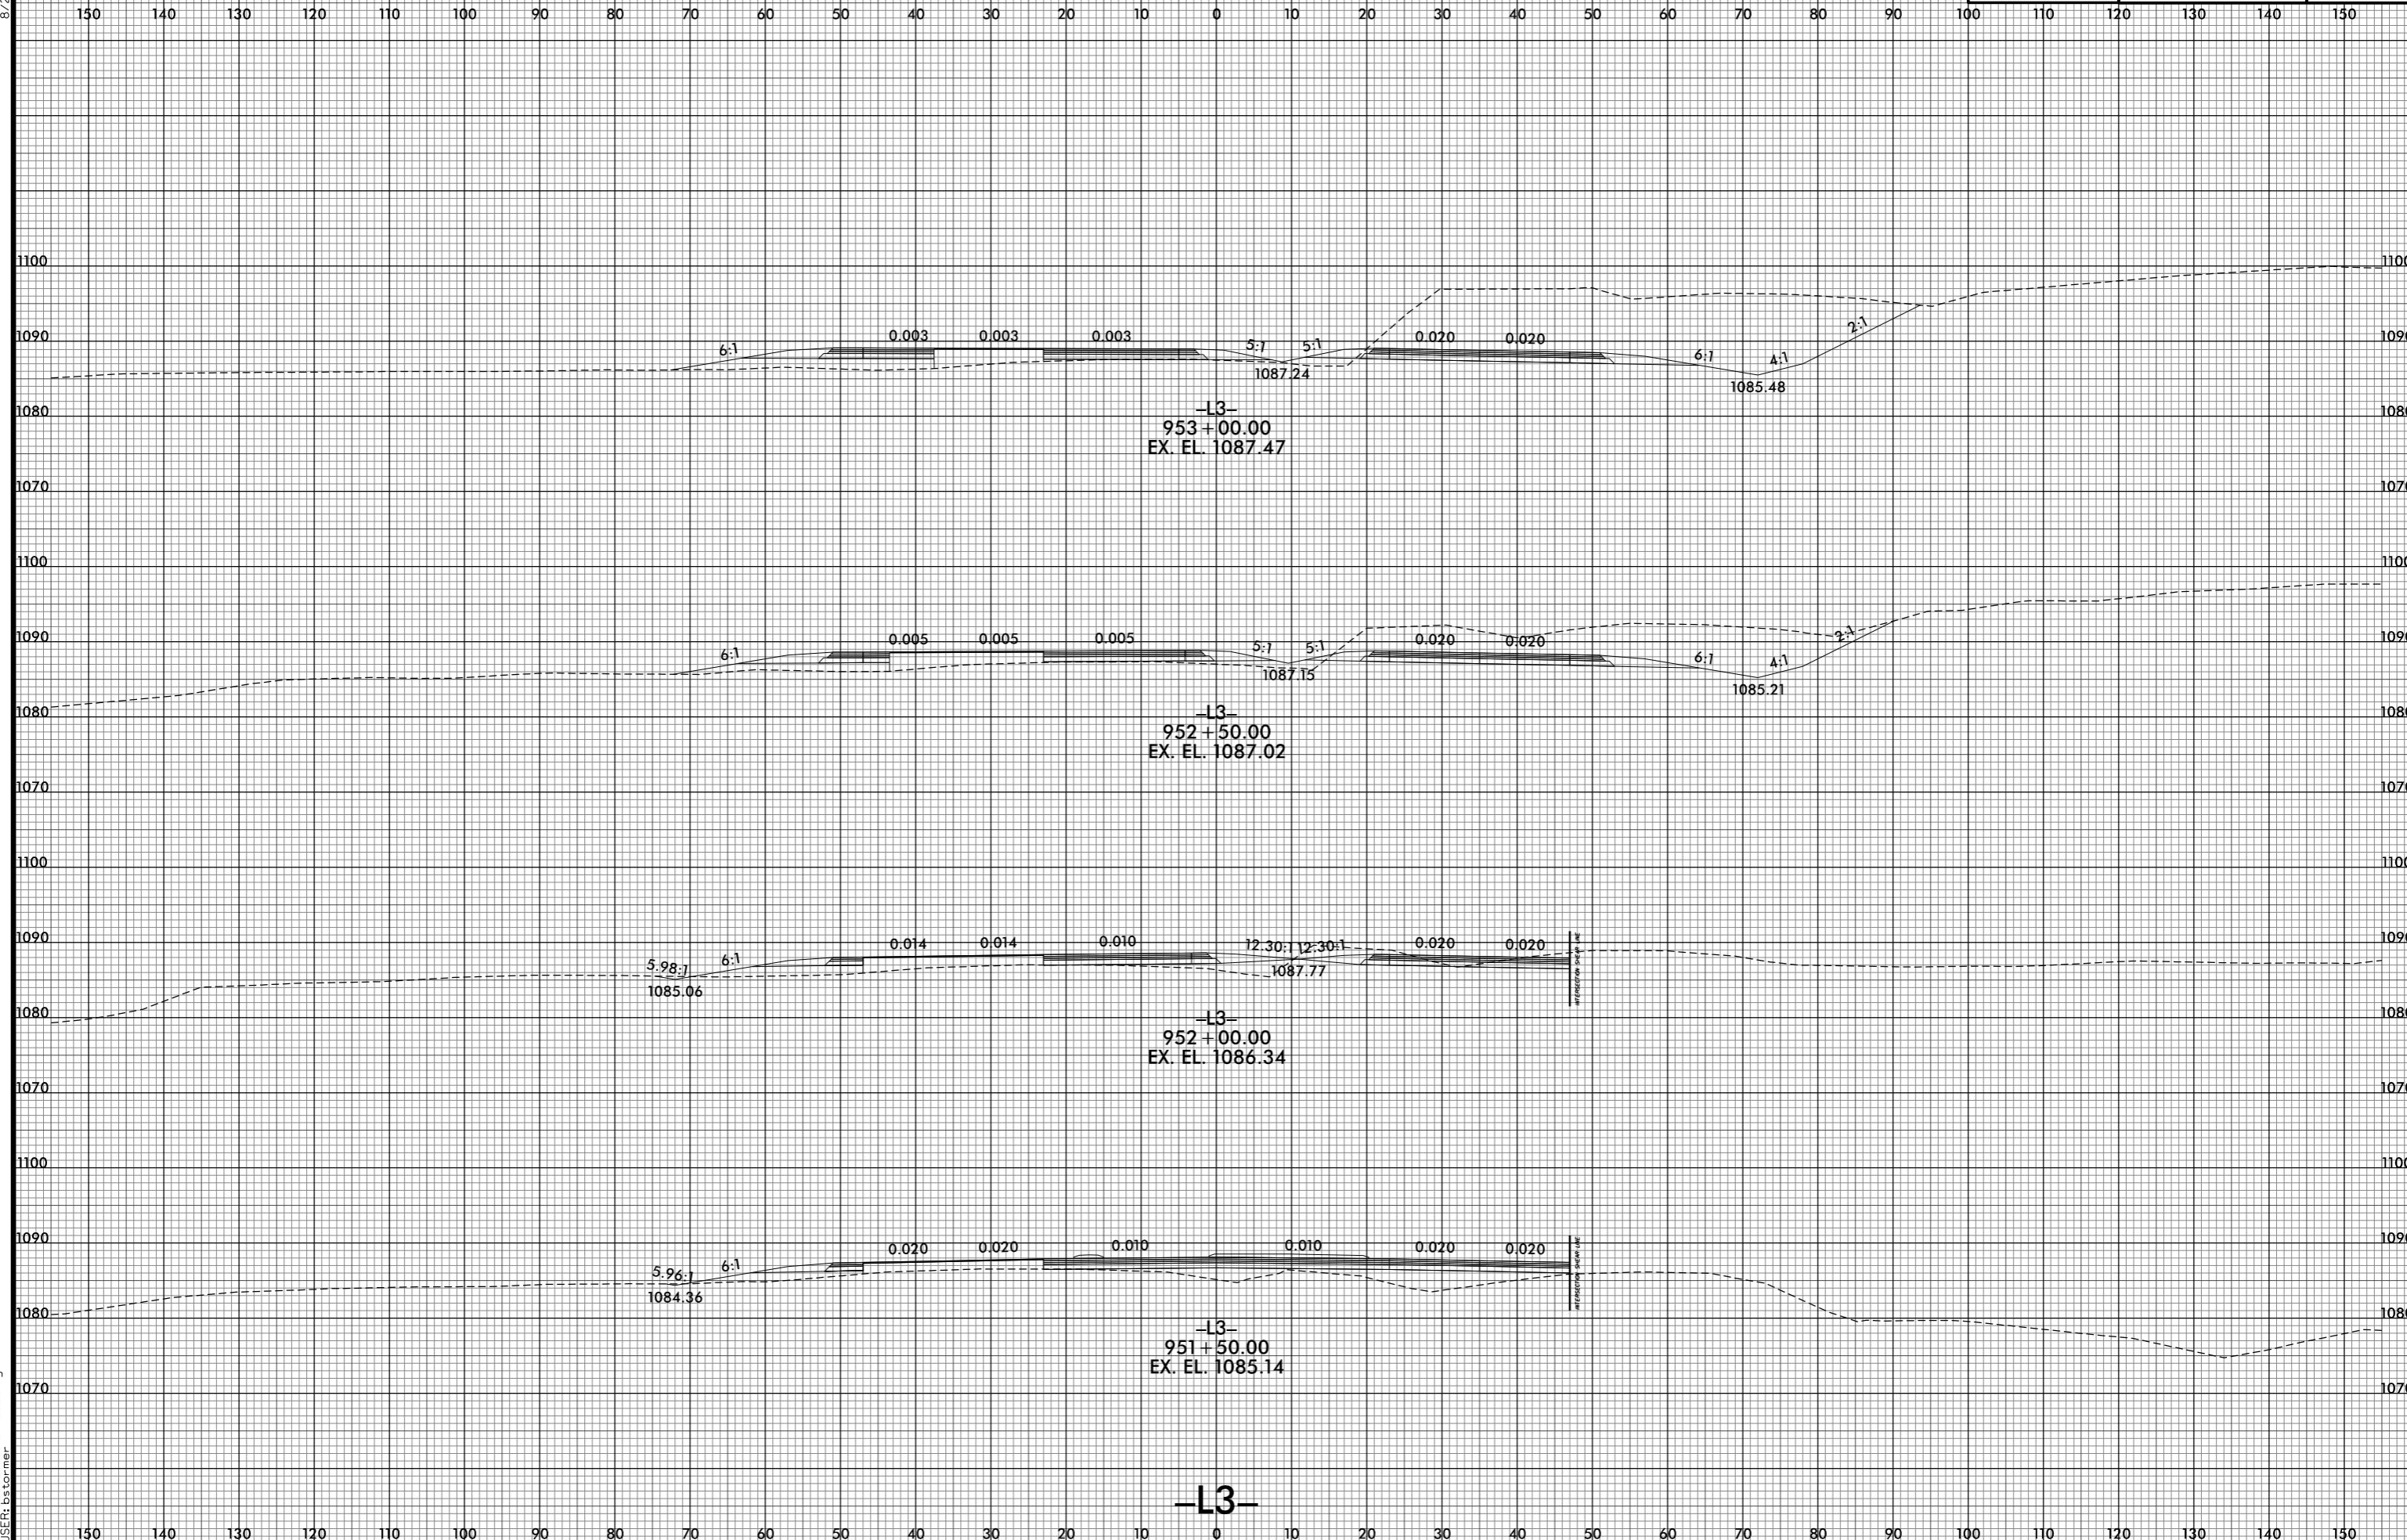

8/10/2021 12:53:10 PM
I:\R-2233BB-RDY_XPL-L3.dgn
USER: ds forner

-L3-