


8/23/99



PROJ. REFERENCE NO.	SHEET NO.
R-2233BB	X-166

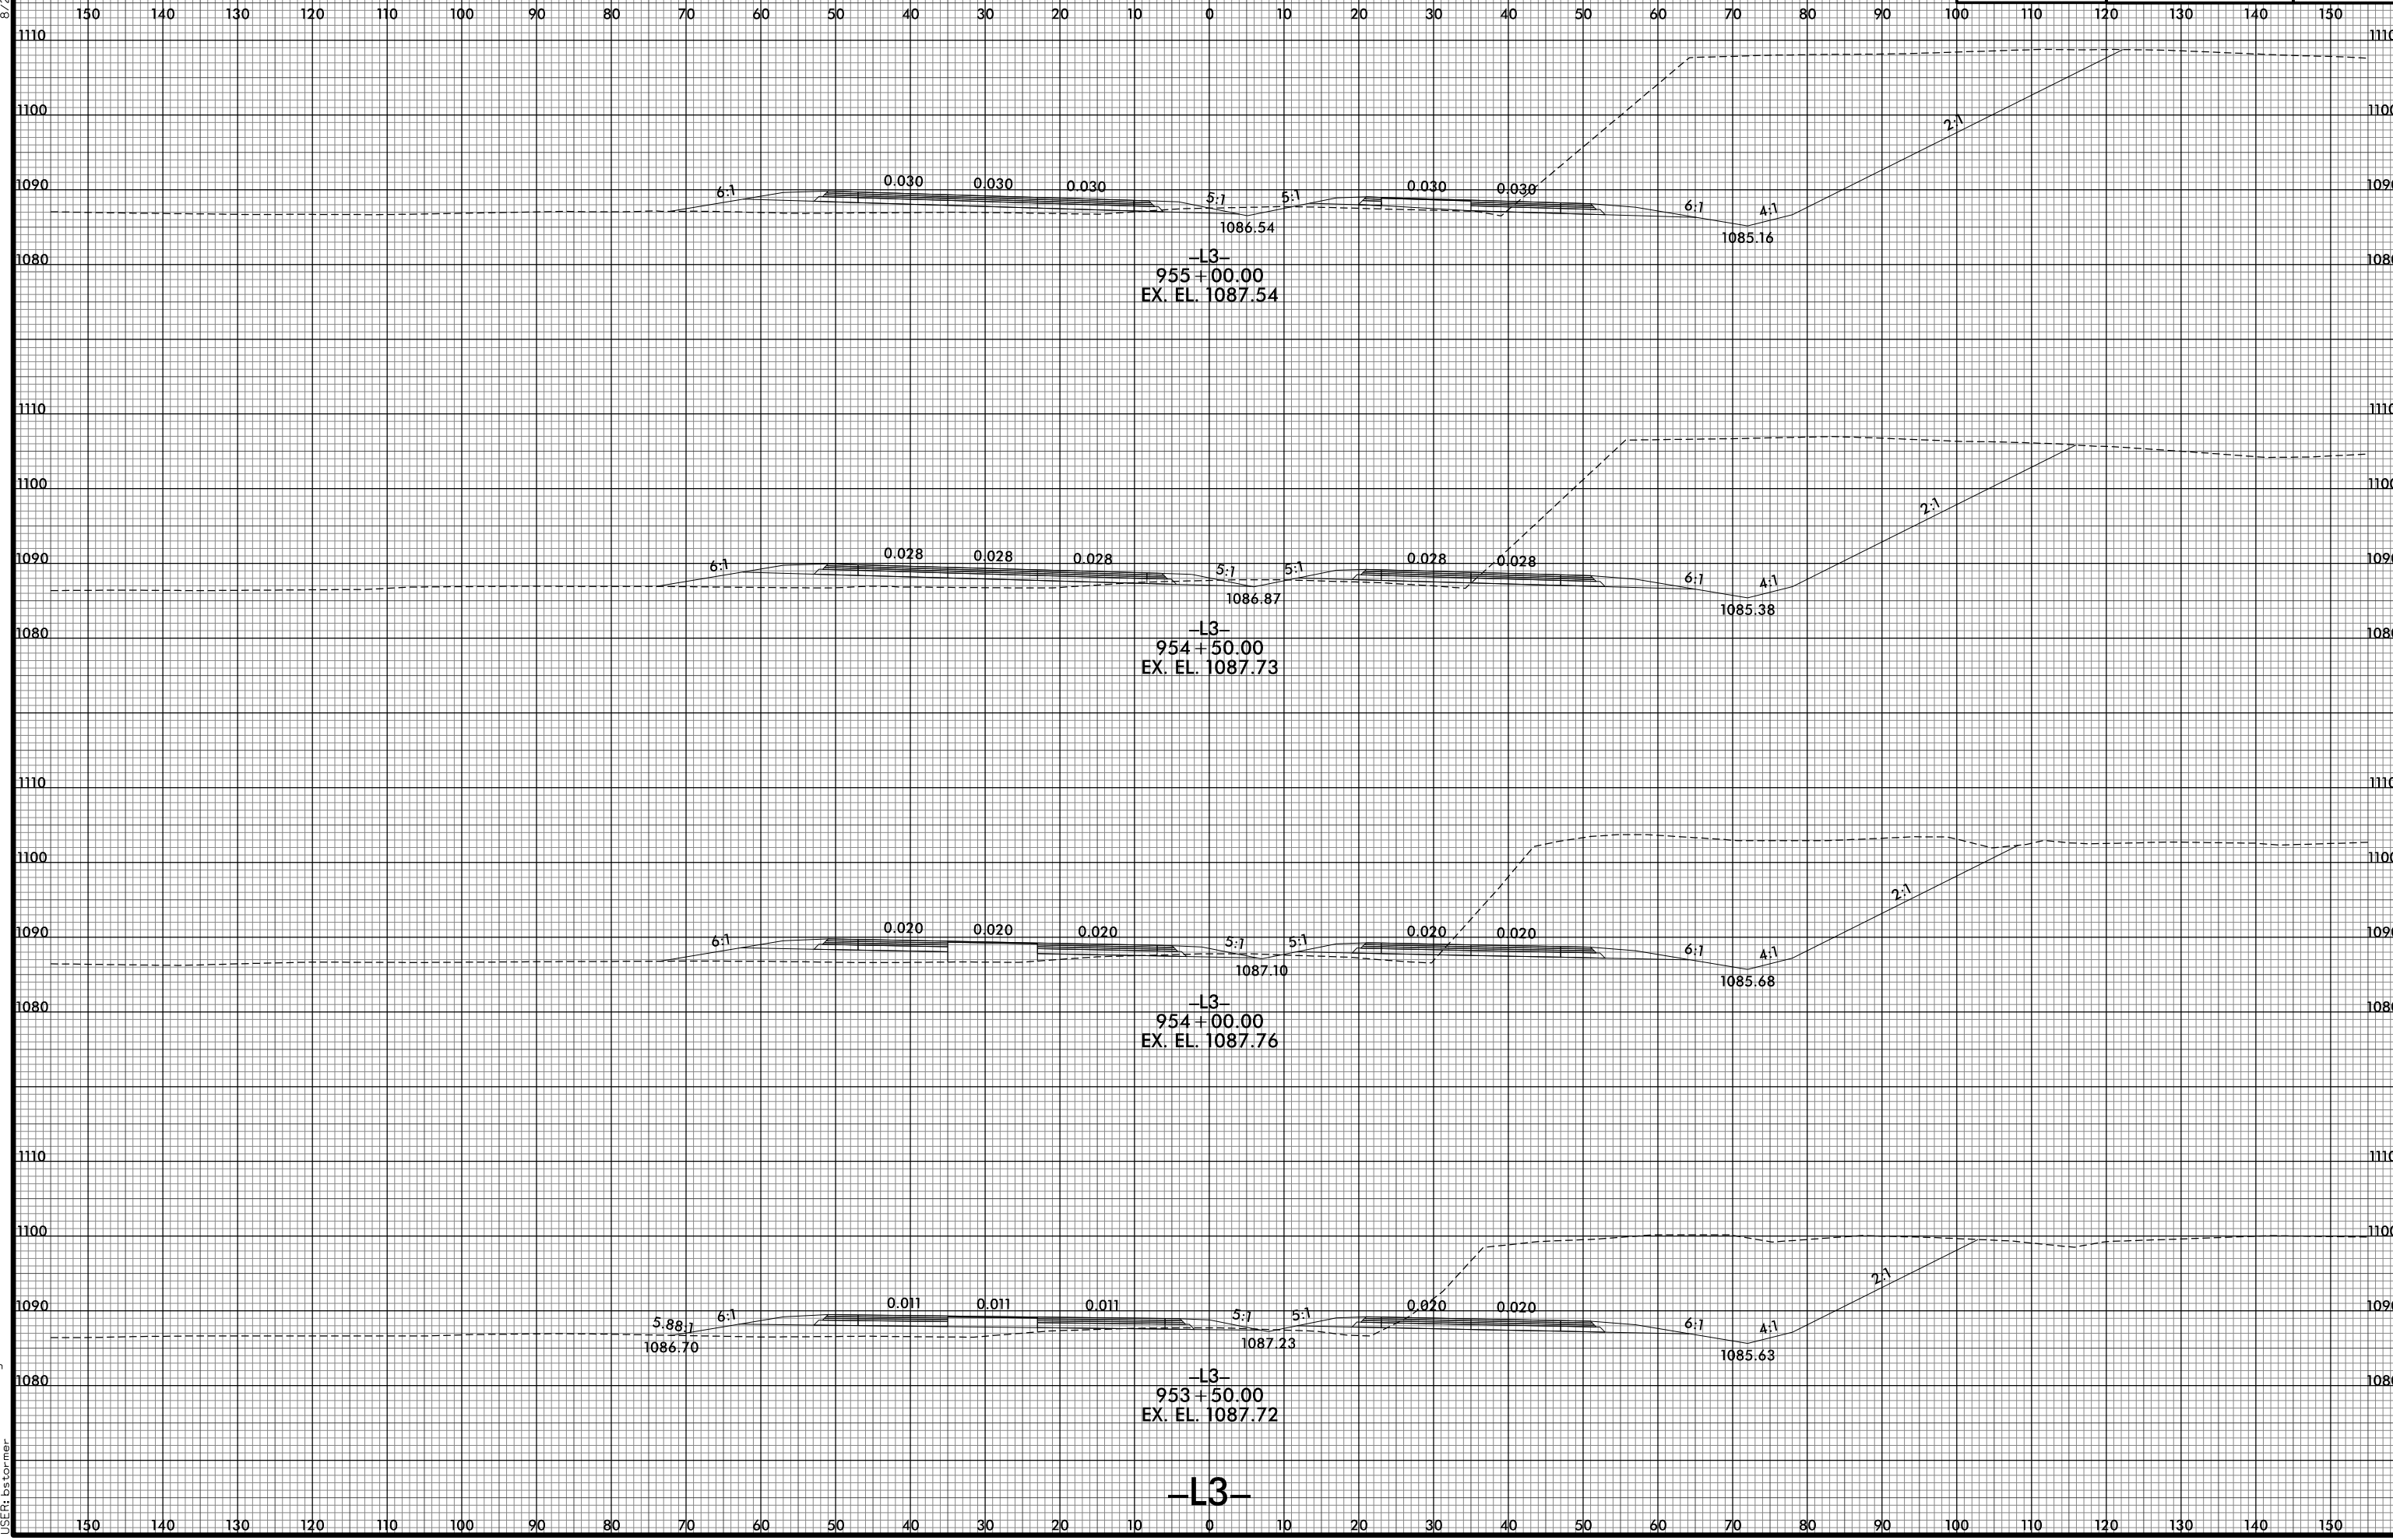

8/10/2021 12:53:11 PM
I:\R2233BB.RDY_XPL_L3.dgn
USER: bstormer

-L3-