



8/23/99

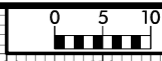

PROJ. REFERENCE NO.	SHEET NO.
R-2233BB	X-167

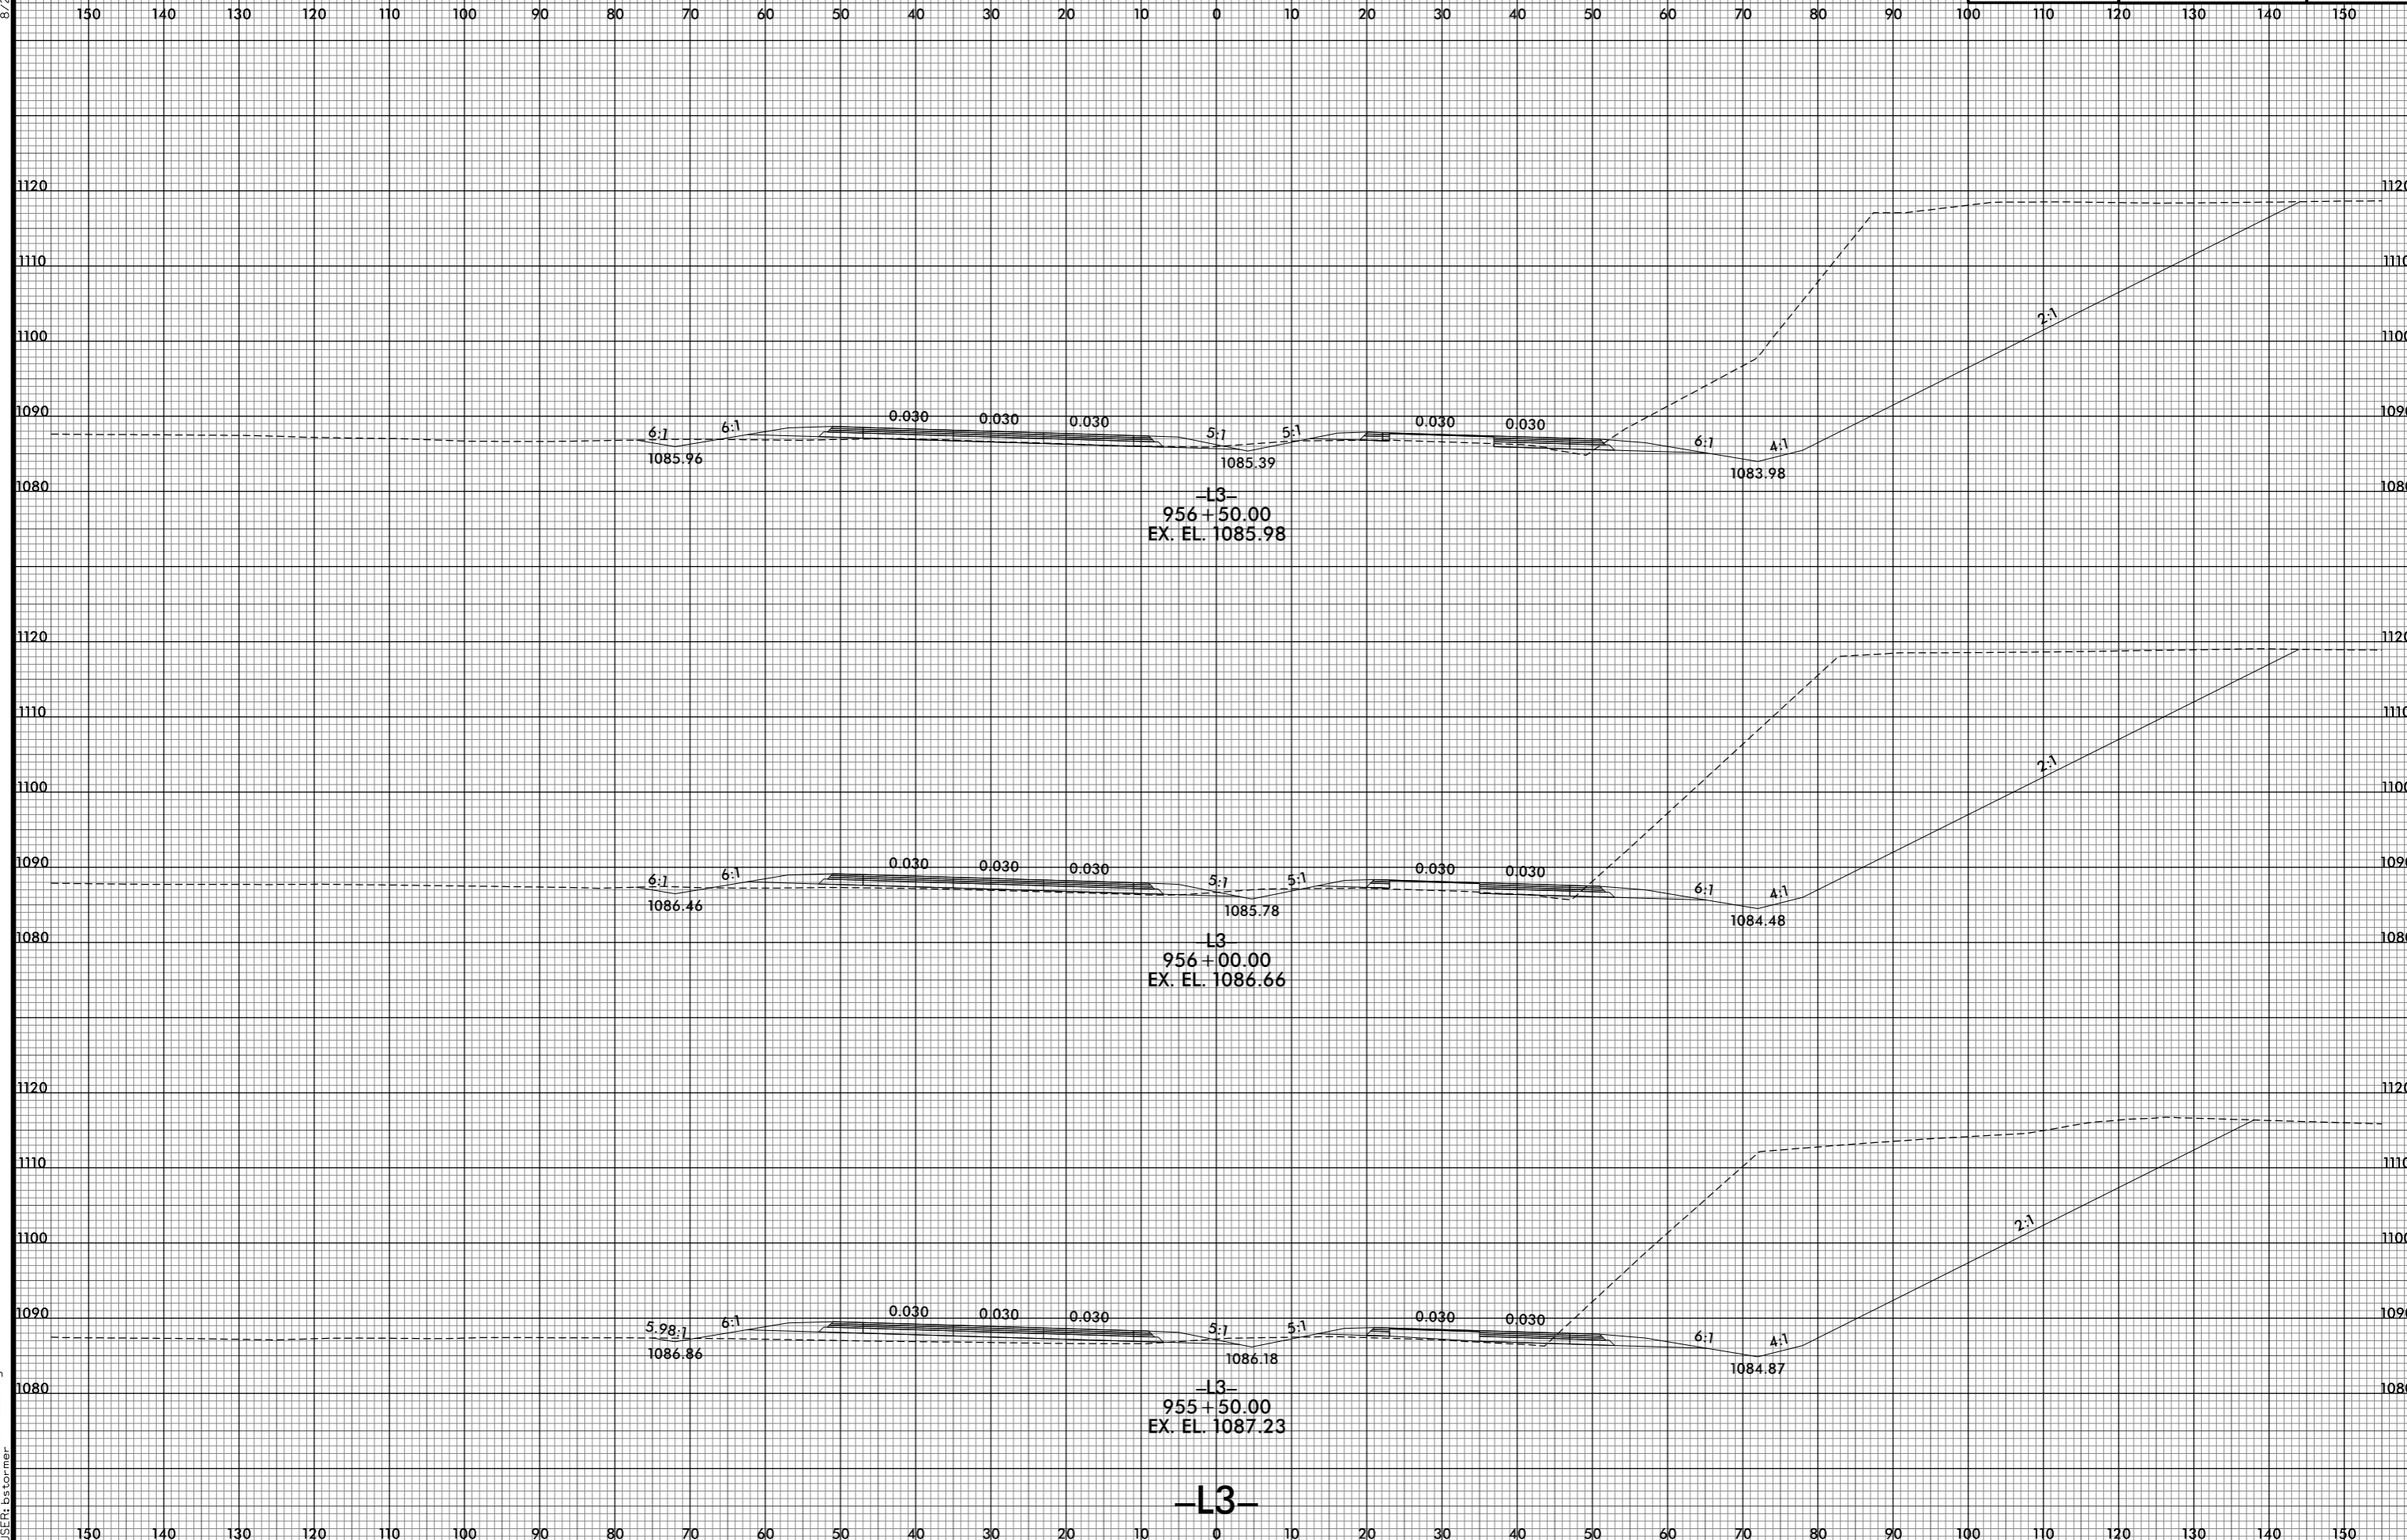

8/10/2021 12:53:13 PM  
I:\R2233BB.RDY\_XPL\_L3.dgn  
USER: bctormer

-L3-